



ELEVATION



SECTION

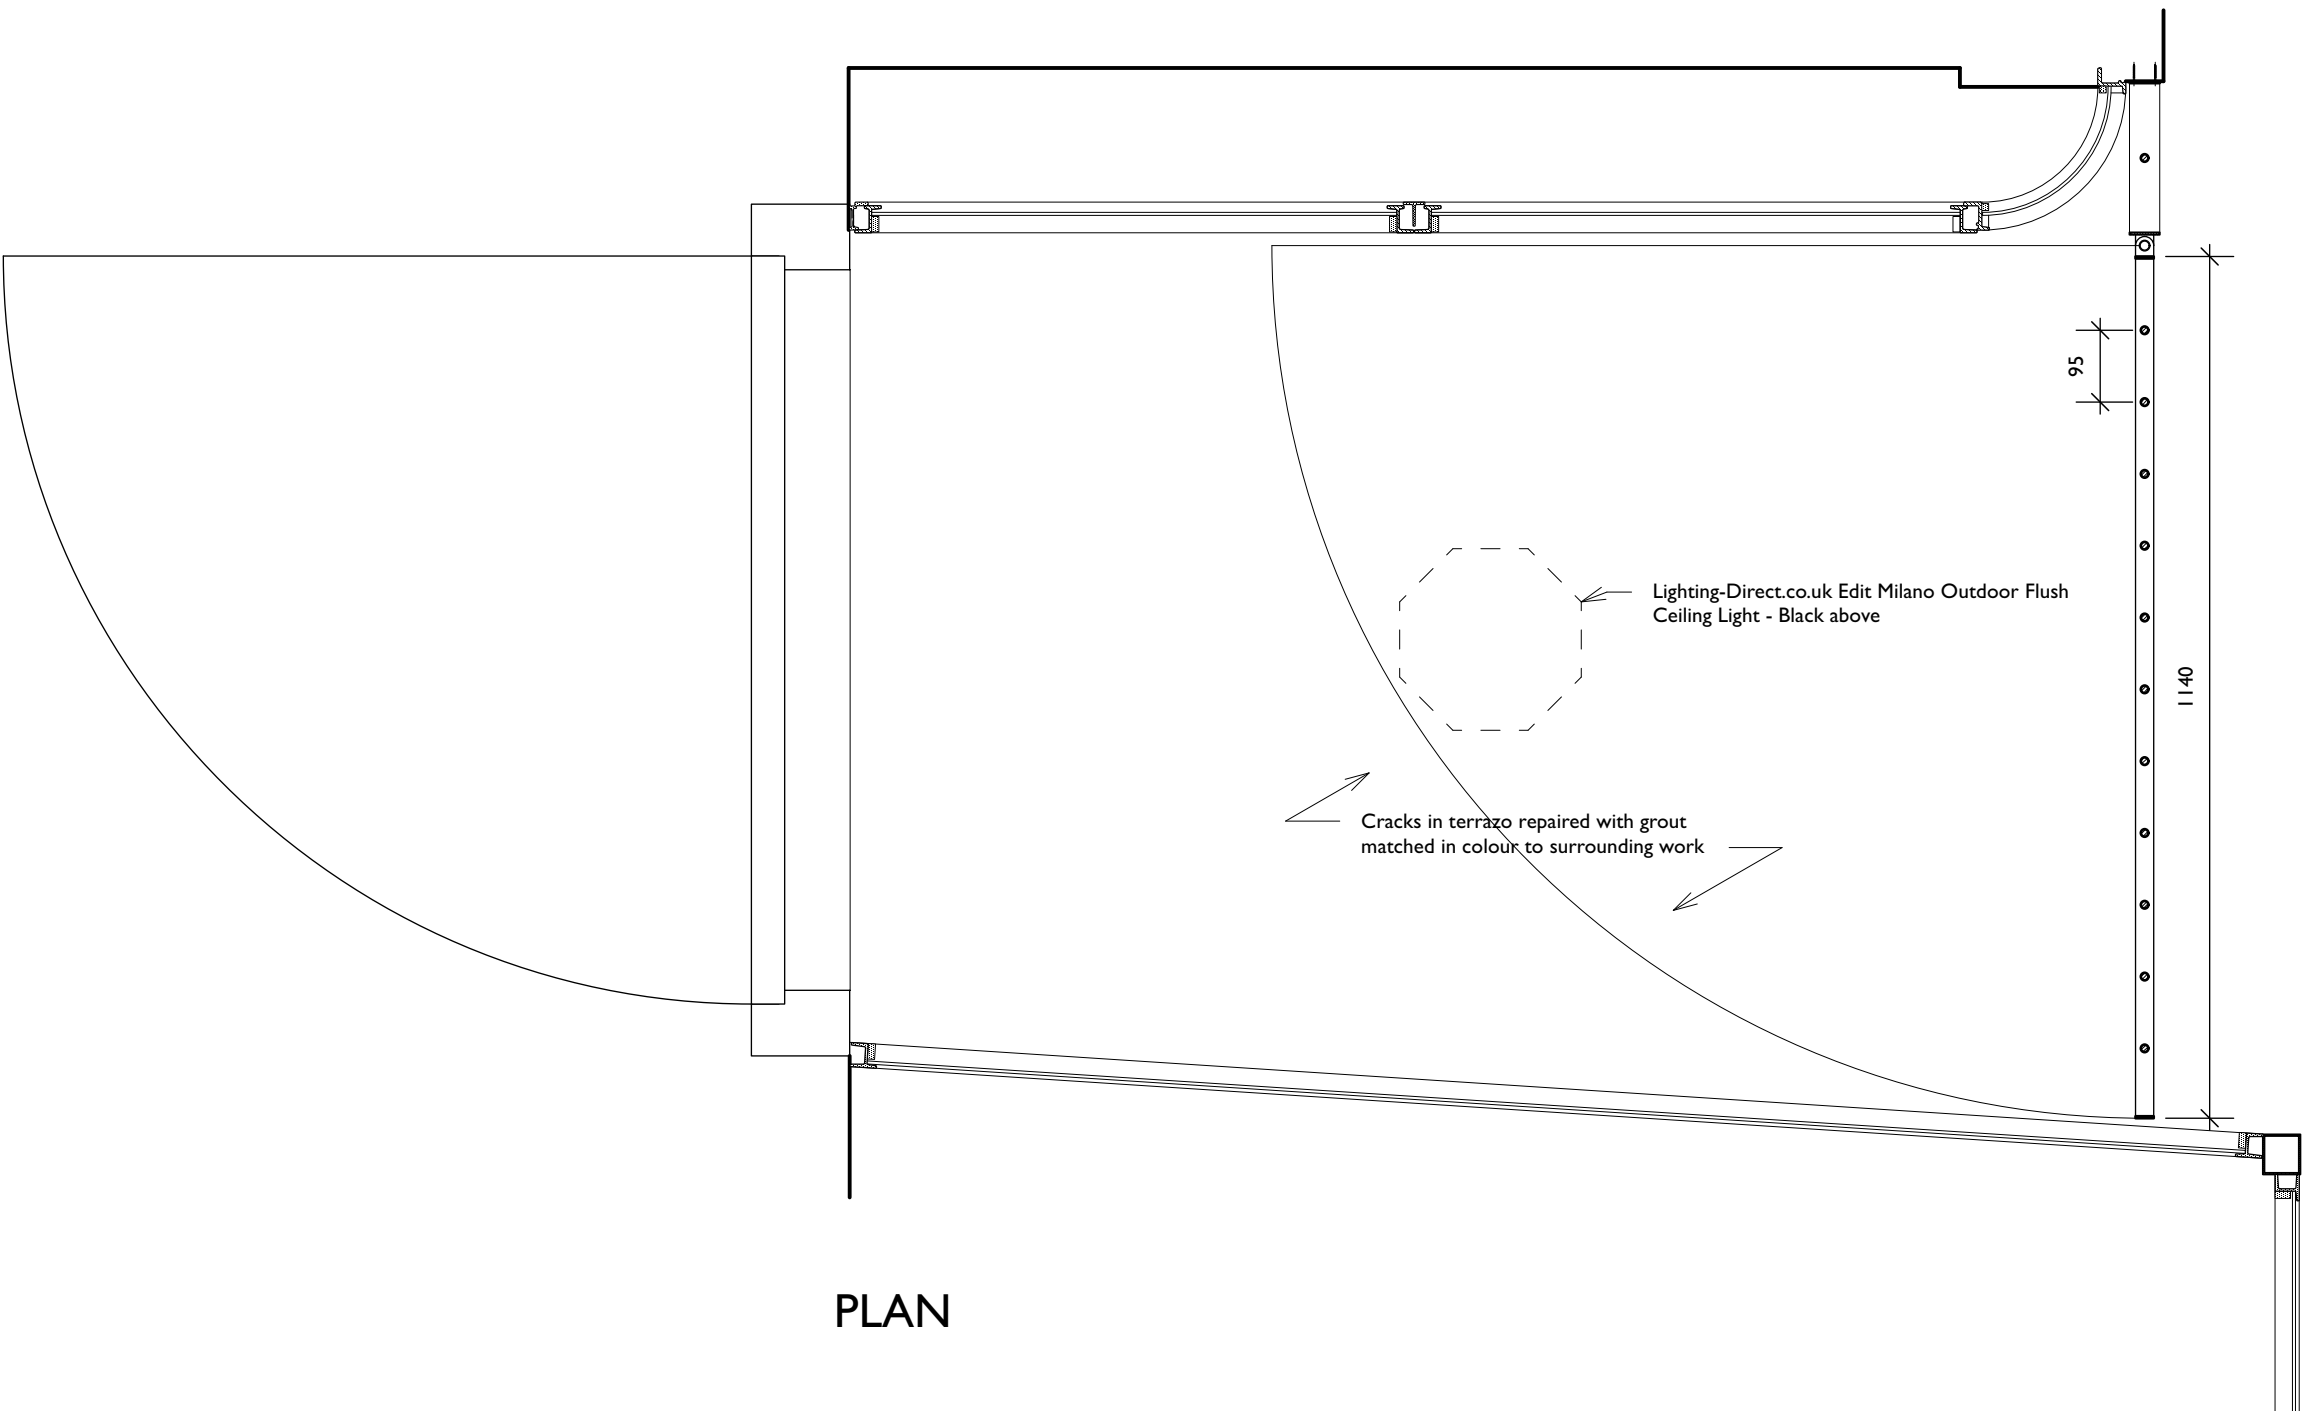

PLAN

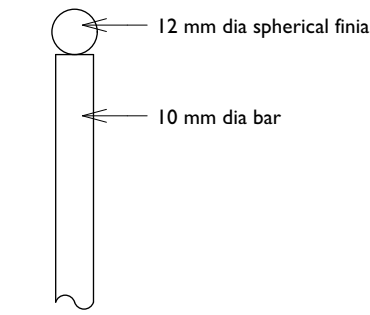

DETAIL OF TO OF RAILING
1:2

N.B.
GATE TO NO. 35 IS MIRRORED

Do not scale this drawing. All dimensions are in millimetres.

Contractors are to check all dimensions prior to commencement on site and notify the architect of any errors, omissions, or discrepancies.

Godmark Architecture Ltd retain copyright of this drawing. It may not be copied, altered or reproduced in any way without their written authority. © Godmark Architecture Ltd

G O D S M A R K Architecture Ltd
K E N T L O N D O N
91a Front Road, Woodchurch
Kent TN26 3SF
Tel: 01233 861 114
www.godmarkarchitecture.com

Unit 9, Shoreditch Town Hall,
380 Old St, London EC1V 9LT
Tel: 020 7739 0399
Email: mail@godmarkarchitecture.com

Project name:
37 Parkway NW1 7PN

Drawing name:
Entrance Layout as proposed
Date:
Nov 2021
Job no:
886PW
Drawing no:
PA05
Scale:
1:10, 1:2 @ A1
Revision:
A
Drawn by:
TG

GODSMARK Architecture