

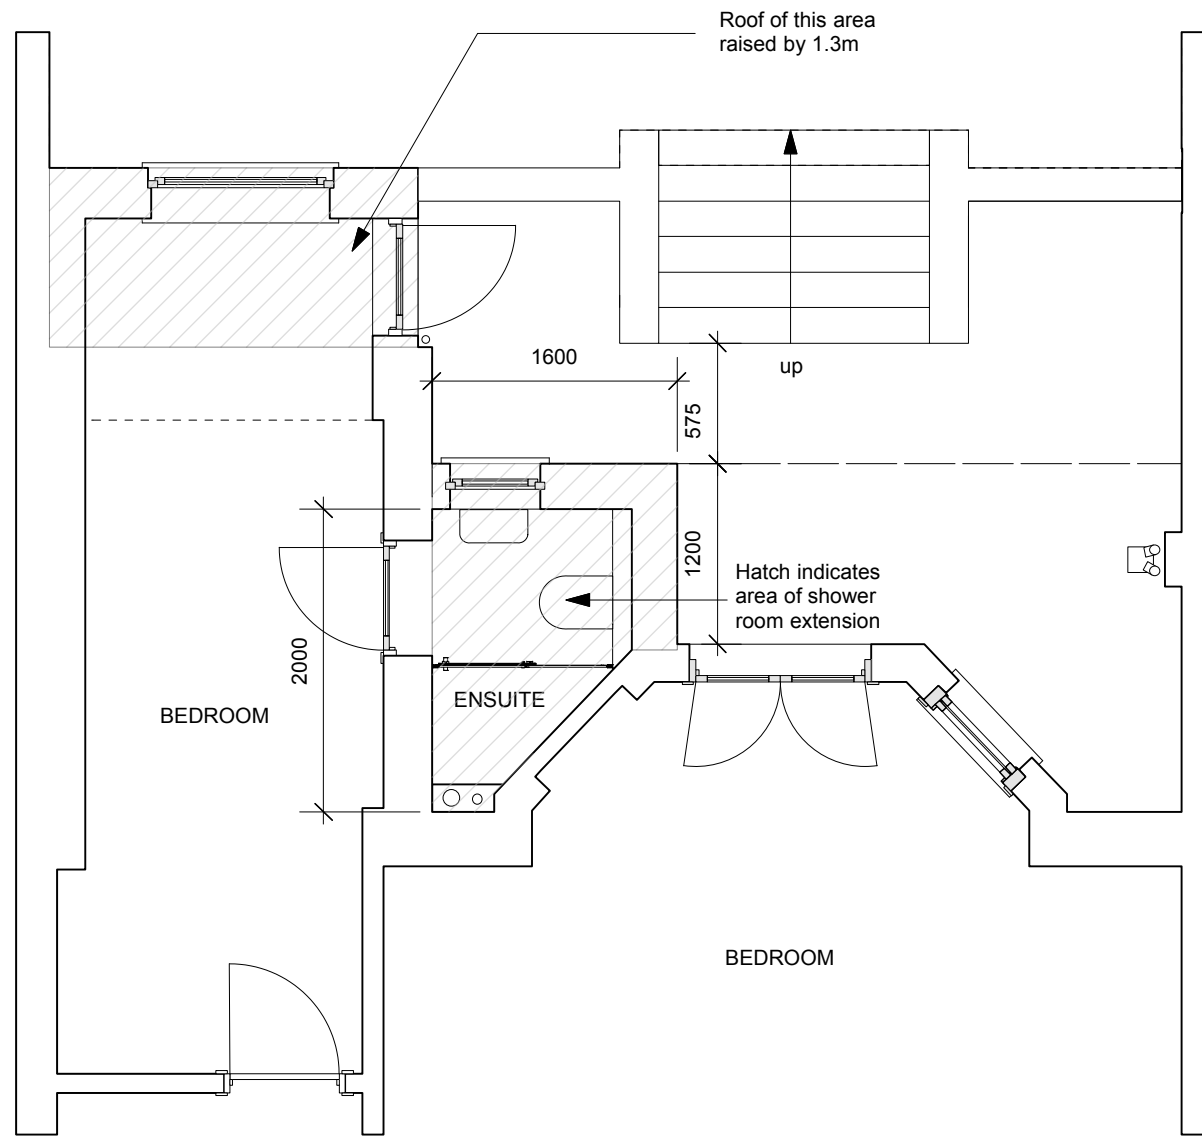


DETAILED PLAN LOCATION


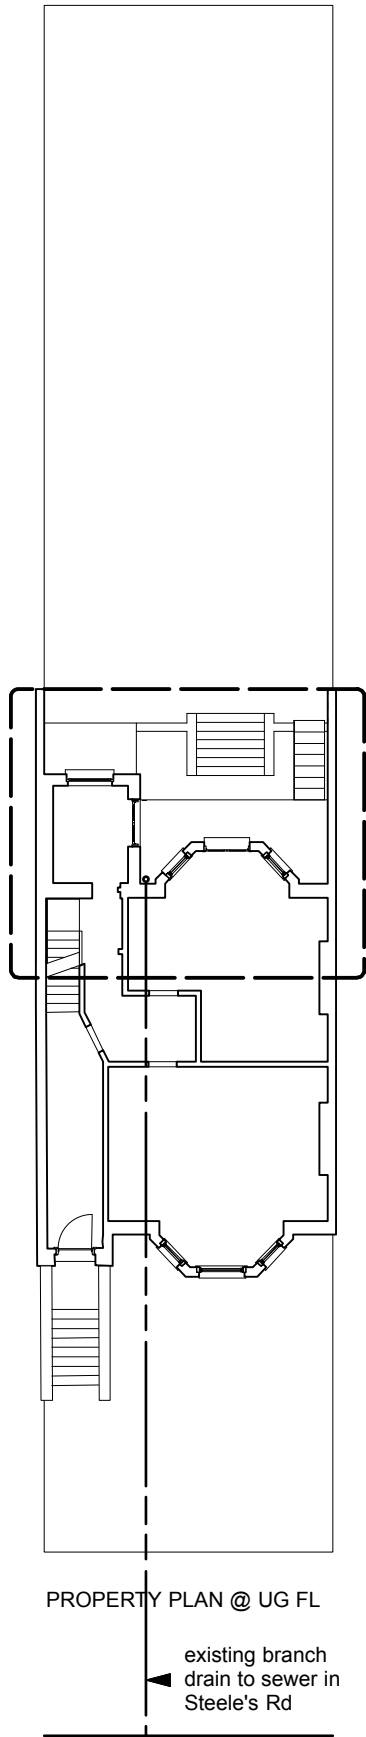


LOWER GND FLOOR PROPOSED


Rear addition at 1st floor is extended by 1200mm to the 3m line which the adjacent properties along the terrace have extended to at this level.

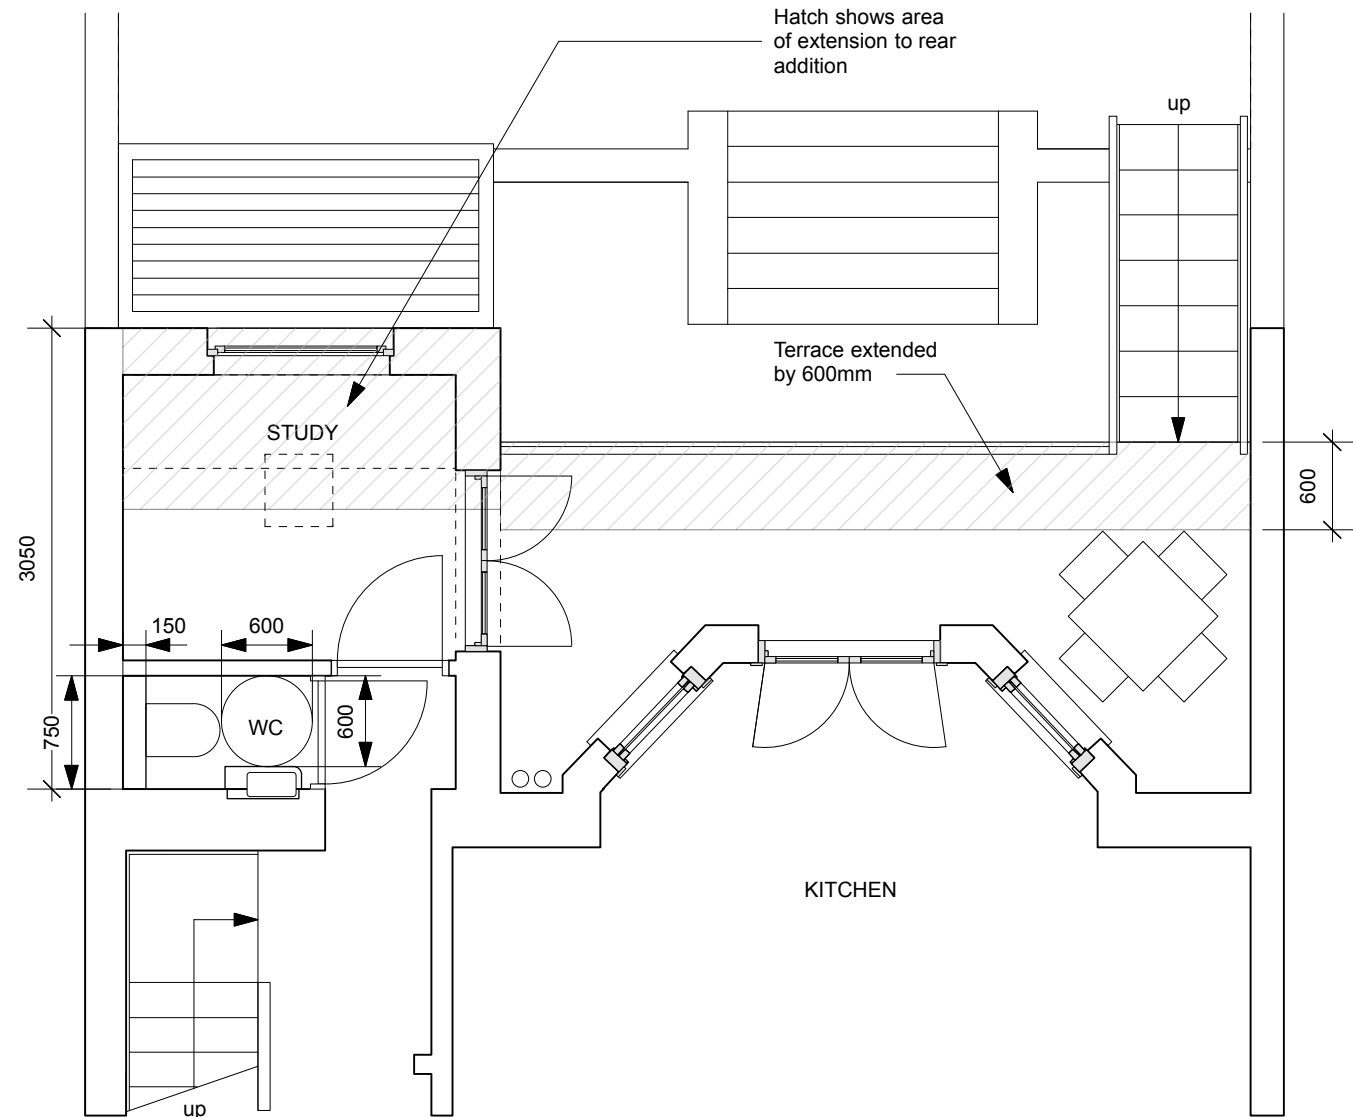


UPPER GND FLOOR PROPOSED

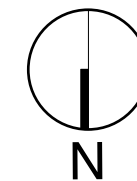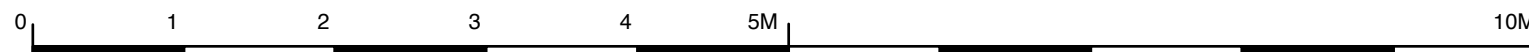

	B 08.02.22 Bedroom door added
	A 02.02.22 Bay link omitted at UGFL
	Extension reduced at LGFL
REV	
PROJ.	26 Steele's Road London NW3 4RE
Client	Jen & John Pemberton
	enclosure 20 oakdale road London SE15 3BW T/F 020 74504106 E: mail@enclosure.org.uk
TITLE	PLANS AS PROPOSED
DWG	132 (P)03 B
Date	OCT 21
Scale	1:50 @ A3

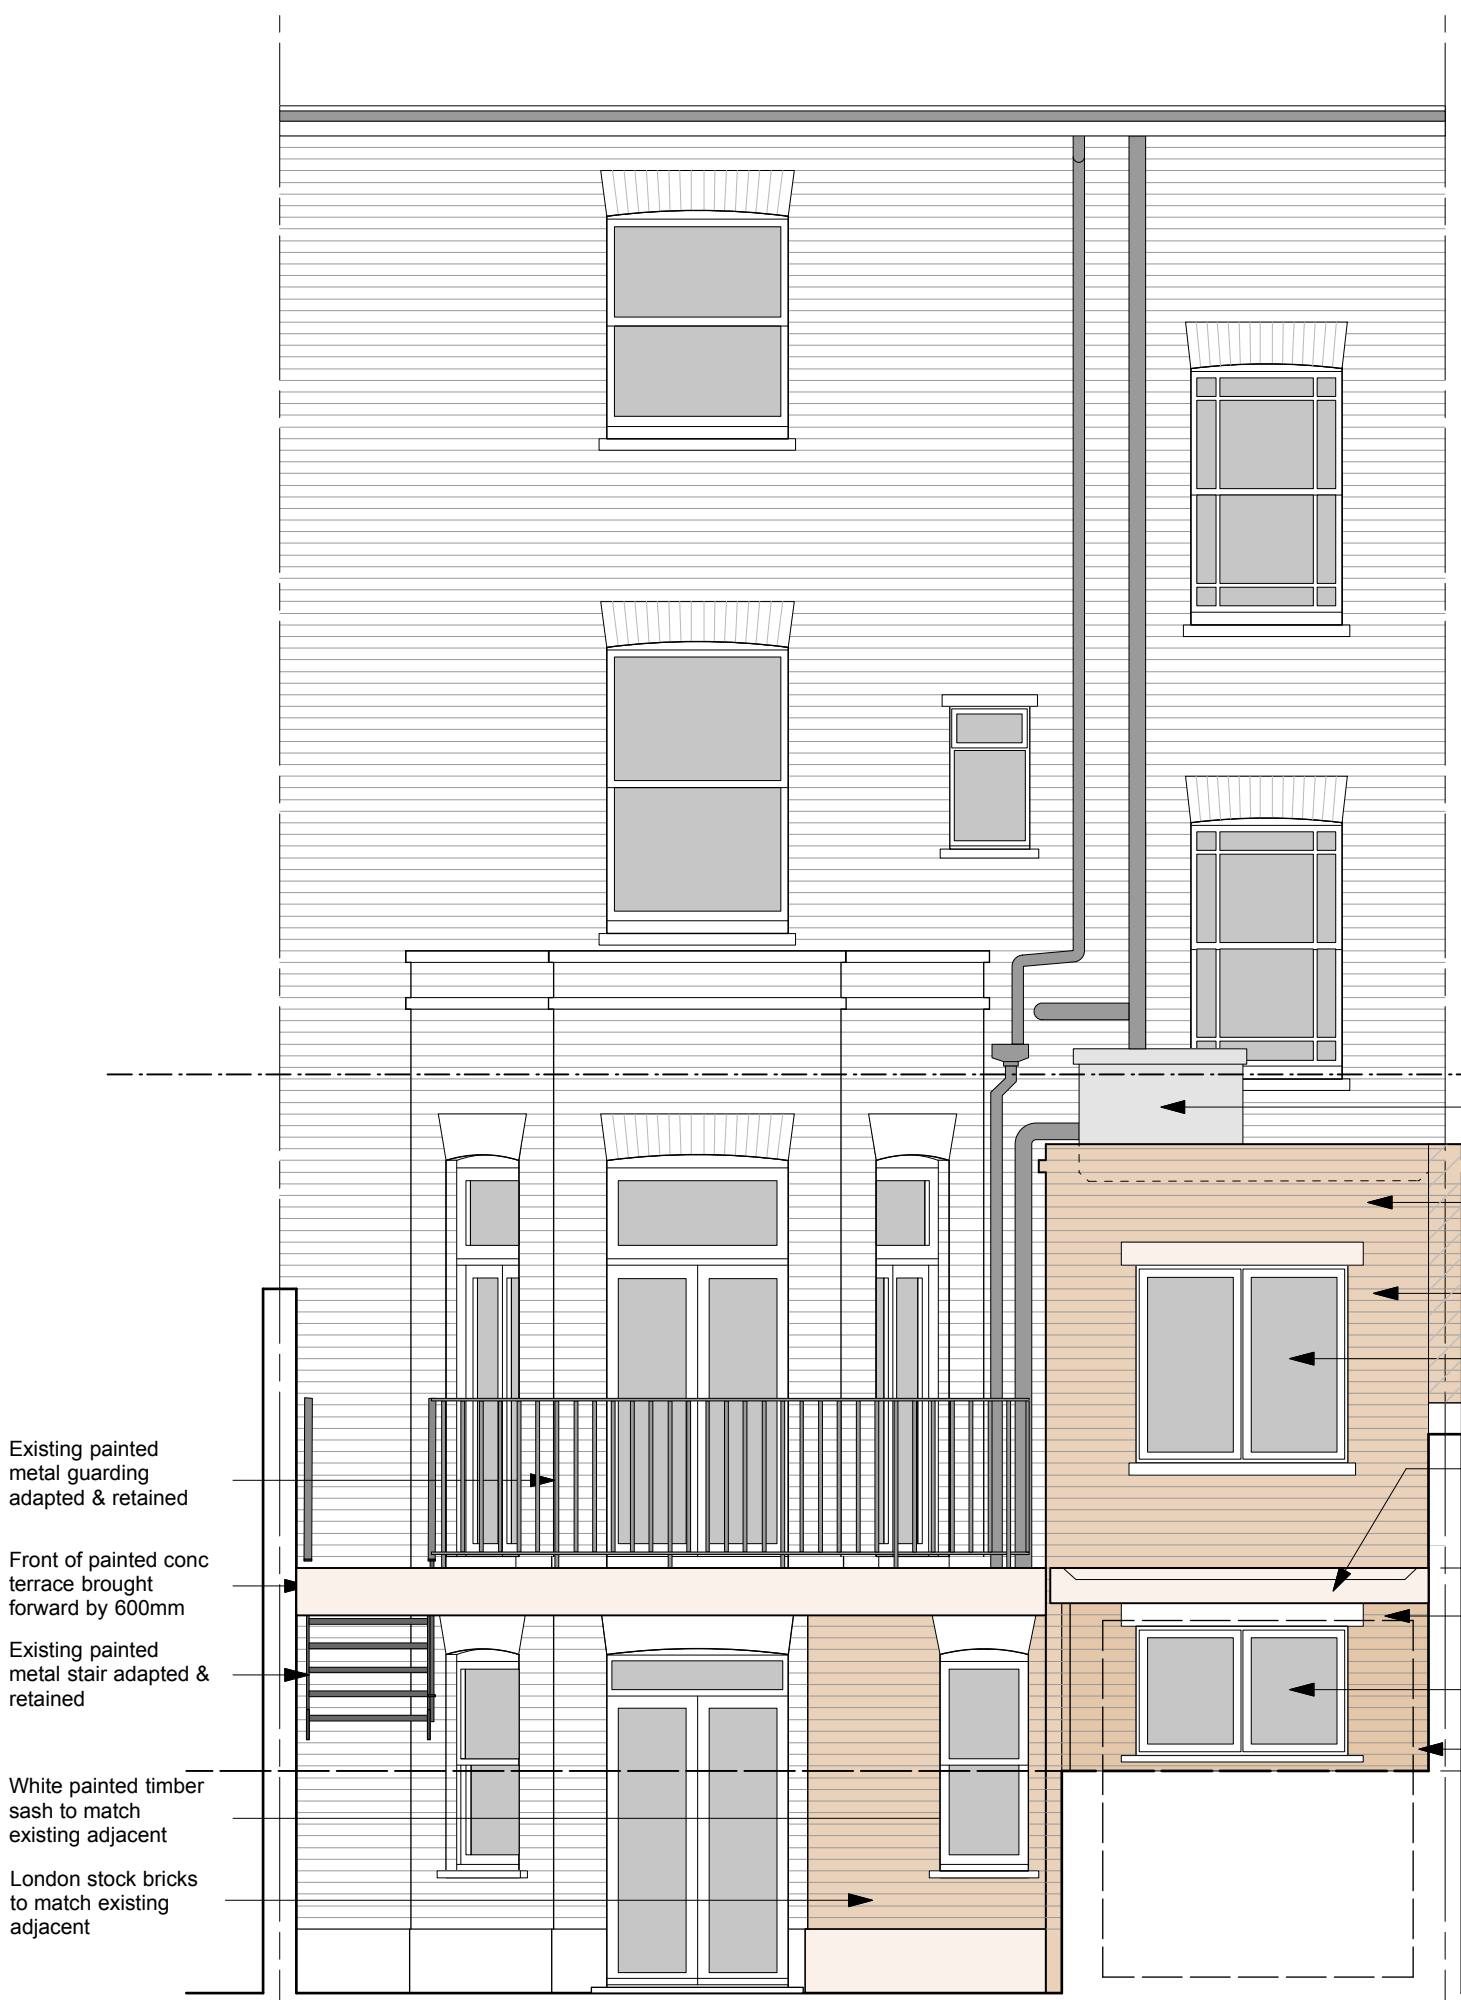

REAR ELEVATION PROPOSED

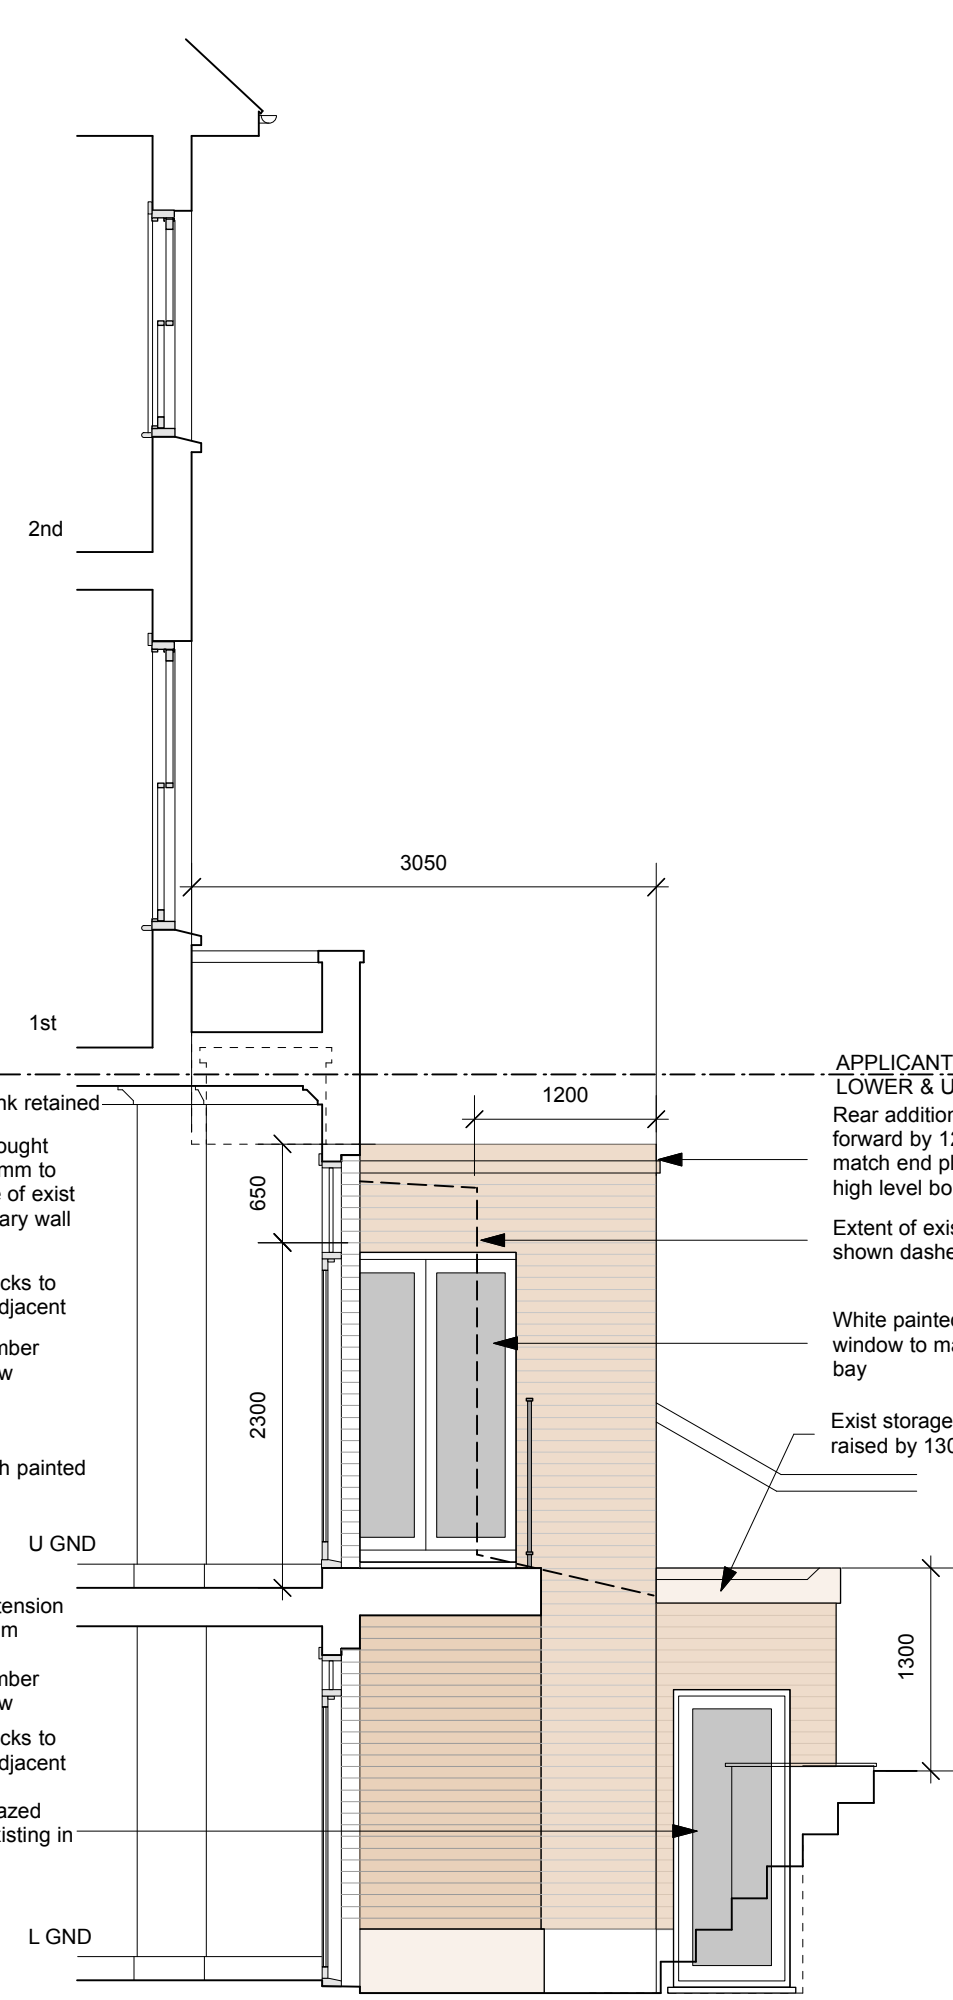

REAR SIDE ELEVATION PROPOSED

APPLICANT APARTMENT OCCUPIES LOWER & UPPER GROUND FLOORS ONLY

Rear addition brought forward by 1200mm to match end plane of exist high level boundary wall

Extent of exist rear addition shown dashed

White painted French window to match existing in bay

Exist storage extension raised by 1300mm

REV	B 08.02.22	Bedroom door added
	A 02.02.22	Bay link omitted at UGFL
		Extension reduced at LGFL
PROJ.	26 Steele's Road London NW3 4RE	
Client	Jen & John Pemberton	
	enclosure 20 oakdale road London SE15 3BW T/F 020 74504106 E: mail@enclosure.org.uk	
TITLE	ELEVATIONS AS PROPOSED	
DWG	132 (P)04	B
Date	OCT 21	
Scale	1:50 @ A3	