



This drawing is copyright and should not be reproduced without permission. Do not scale from drawing for construction. If in doubt contact main contractor before proceeding. The contractor is responsible for checking all information before any orders are placed or construction commences. All drawings to be read in conjunction with Structural Engineers' report, which takes precedence over all other specifications. Main contractor responsible for site safety.

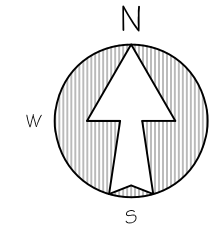

©Crown Copyright and database rights 2022 OS Licence no. 100059809

1 EXISTING SITE LOCATION PLAN
Scale: 1:1250 @ A3

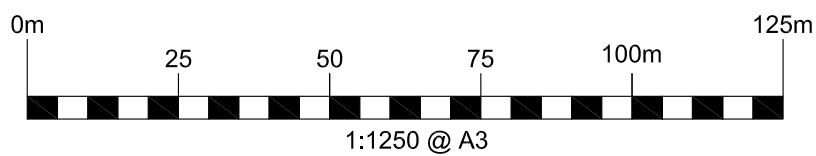

Rev.	Date	Revisions
A	28.01.22	First issue

TITLE
**Harris,
31A Gloucester Crescent,
London,
NW1 7DL**

DESCRIPTION
**Site Location Plan

EXISTING**

DATE 28.01.22	SCALE 1:1250 @ A3
DRAWN LO	CHECKED ME

382-HGR-PL01_RevA