



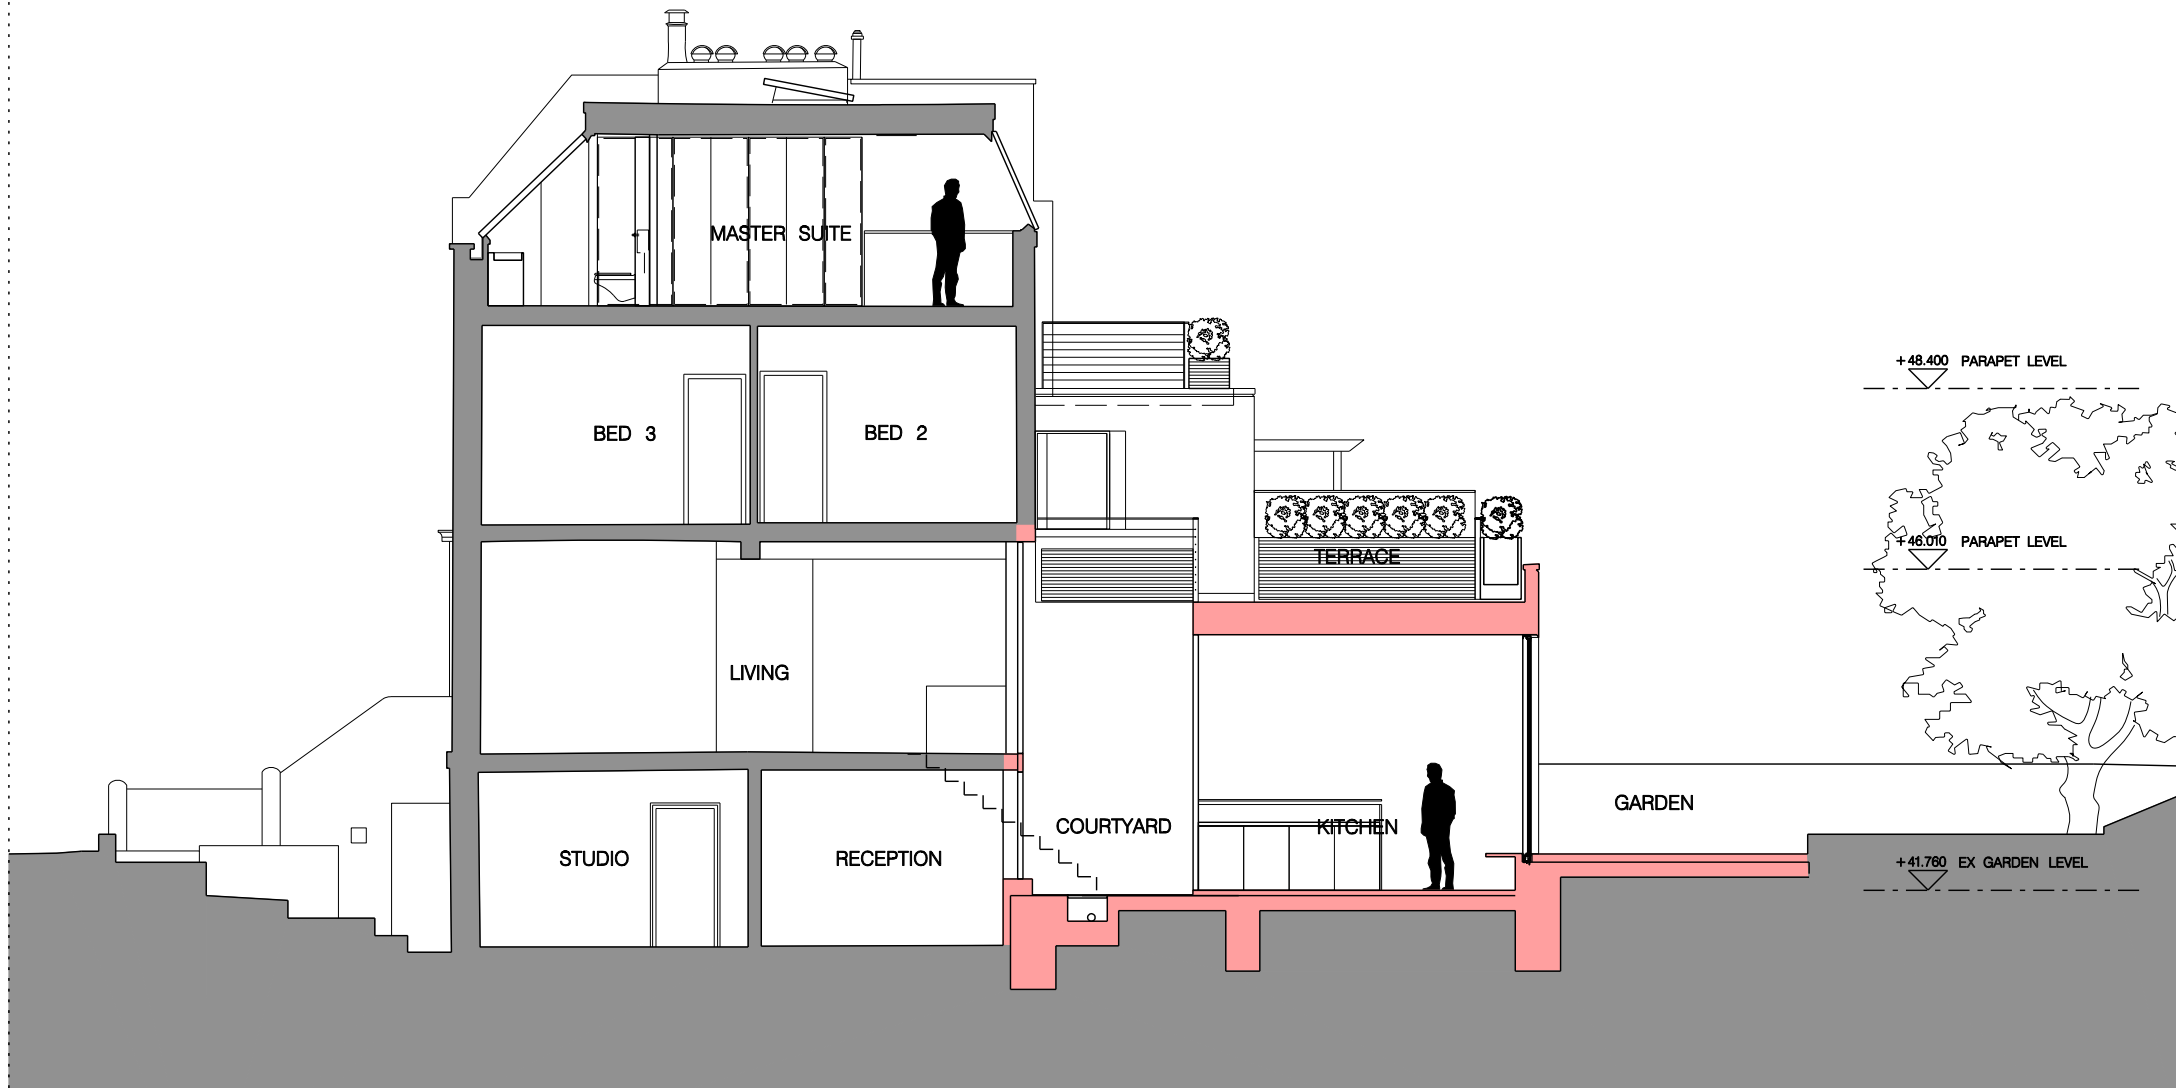

PLANNING

NEW BUILDING

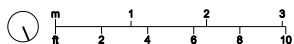

P2	09.12.21	REDUCED HEIGHT OF EXTN & WINDOW
P1	23.08.21	REVISED PLANNING
P	01.03.21	PLANNING
B	20.02.21	DRAFT PLANNING
A	24.01.21	SCHEME FOLLOWING SURVEY
REV	DATE	DESCRIPTION

JOB 5 ST. THOMAS GARDENS LONDON NW5 FOR J WILSON AND Y HAMBLEY		TITLE PROPOSED SECTION C-C				
© RICHARD KEEP ARCHITECTS 32 Laurier Road London NW5 1 SJ Tel 0207 267 2857 e:info@richardkeep.com		DRAWN	DATE 01.02.21	JOB NO 167	DWG 1207	REV P2
CONTRACTOR TO CHECK ALL DIMENSIONS ON SITE DO NOT SCALE SPECIFICATION TO TAKE PRECEDENCE OVER DRAWINGS AND DETAILS		CHECK	SCALE 1:100@A4 1:50@A2			DATE 09.12.21