

TITLE
**23a Great Queen Street
 WC2B 5RG**

DETAIL
BLOCK PLAN

SCALE
1 :200 @ A3

DATE
23-09-21


DRAWN BY
ANF

CHECKED BY

REVISIONS

Contractors must check all dimensions on site.
 Only figured dimensions are to be worked from.
 Discrepancies must be reported immediately to
 the architect before proceeding.
 The drawing is copyrighted.

Drawing
255-23aGQS-BP01
 FILENAME

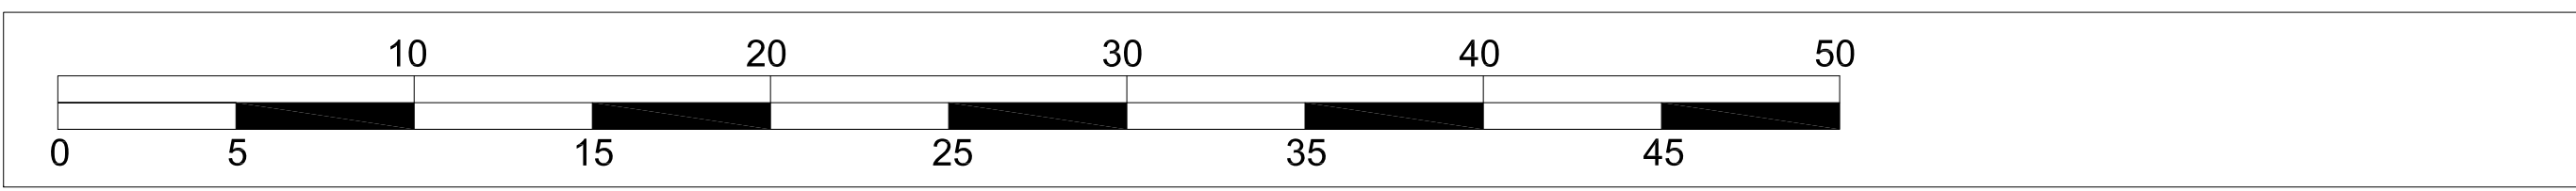

WBF
 WATSON BERTRAM & FELL
 ARCHITECTS & SURVEYORS
 5 GAY STREET • BATH • BA1 2PH
 TEL 01225 337273 • FAX 01225 448537
 MAIL@WBF-BATH.CO.UK
 WWW.WBF-BATH.CO.UK