



02
201

Section 02
1:20

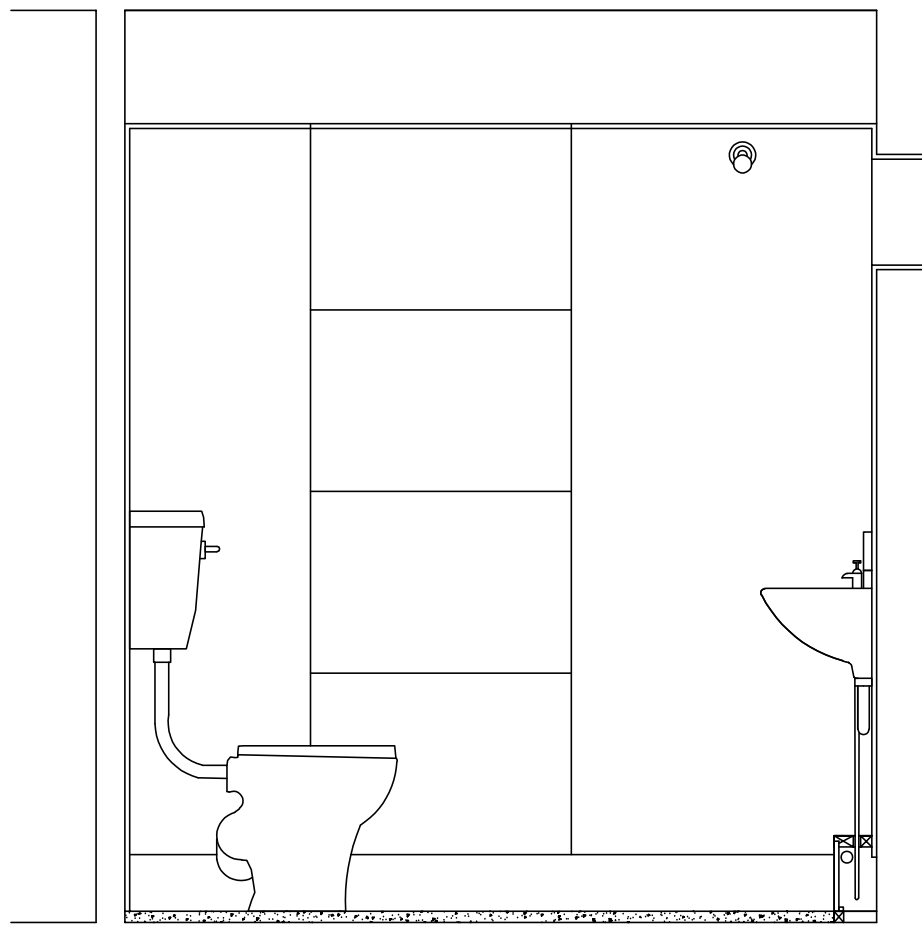


03
201

Section 03
1:20

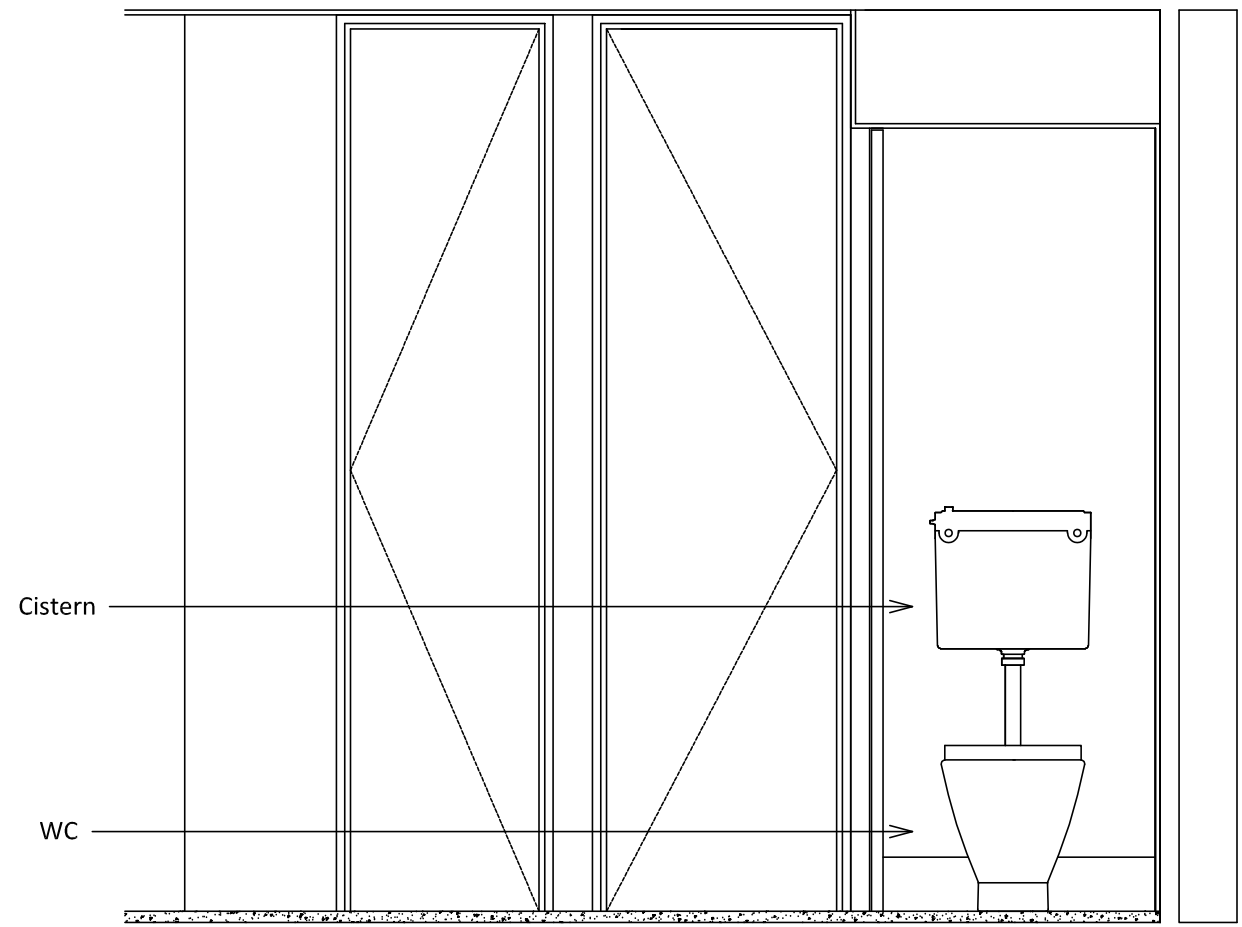


04
201

Section 04
1:20

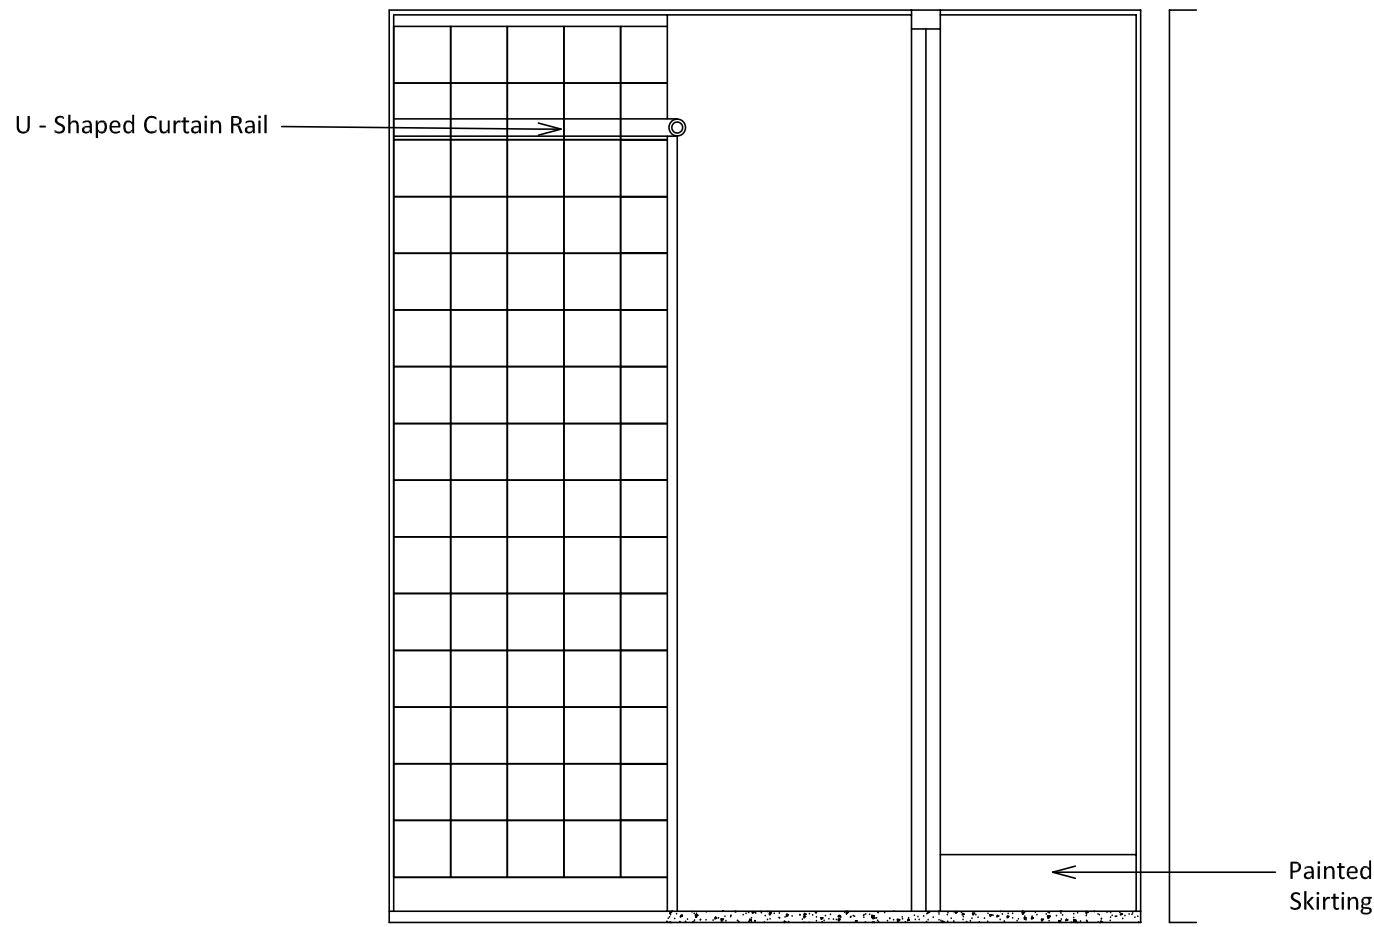


05
201

Section 04
1:20

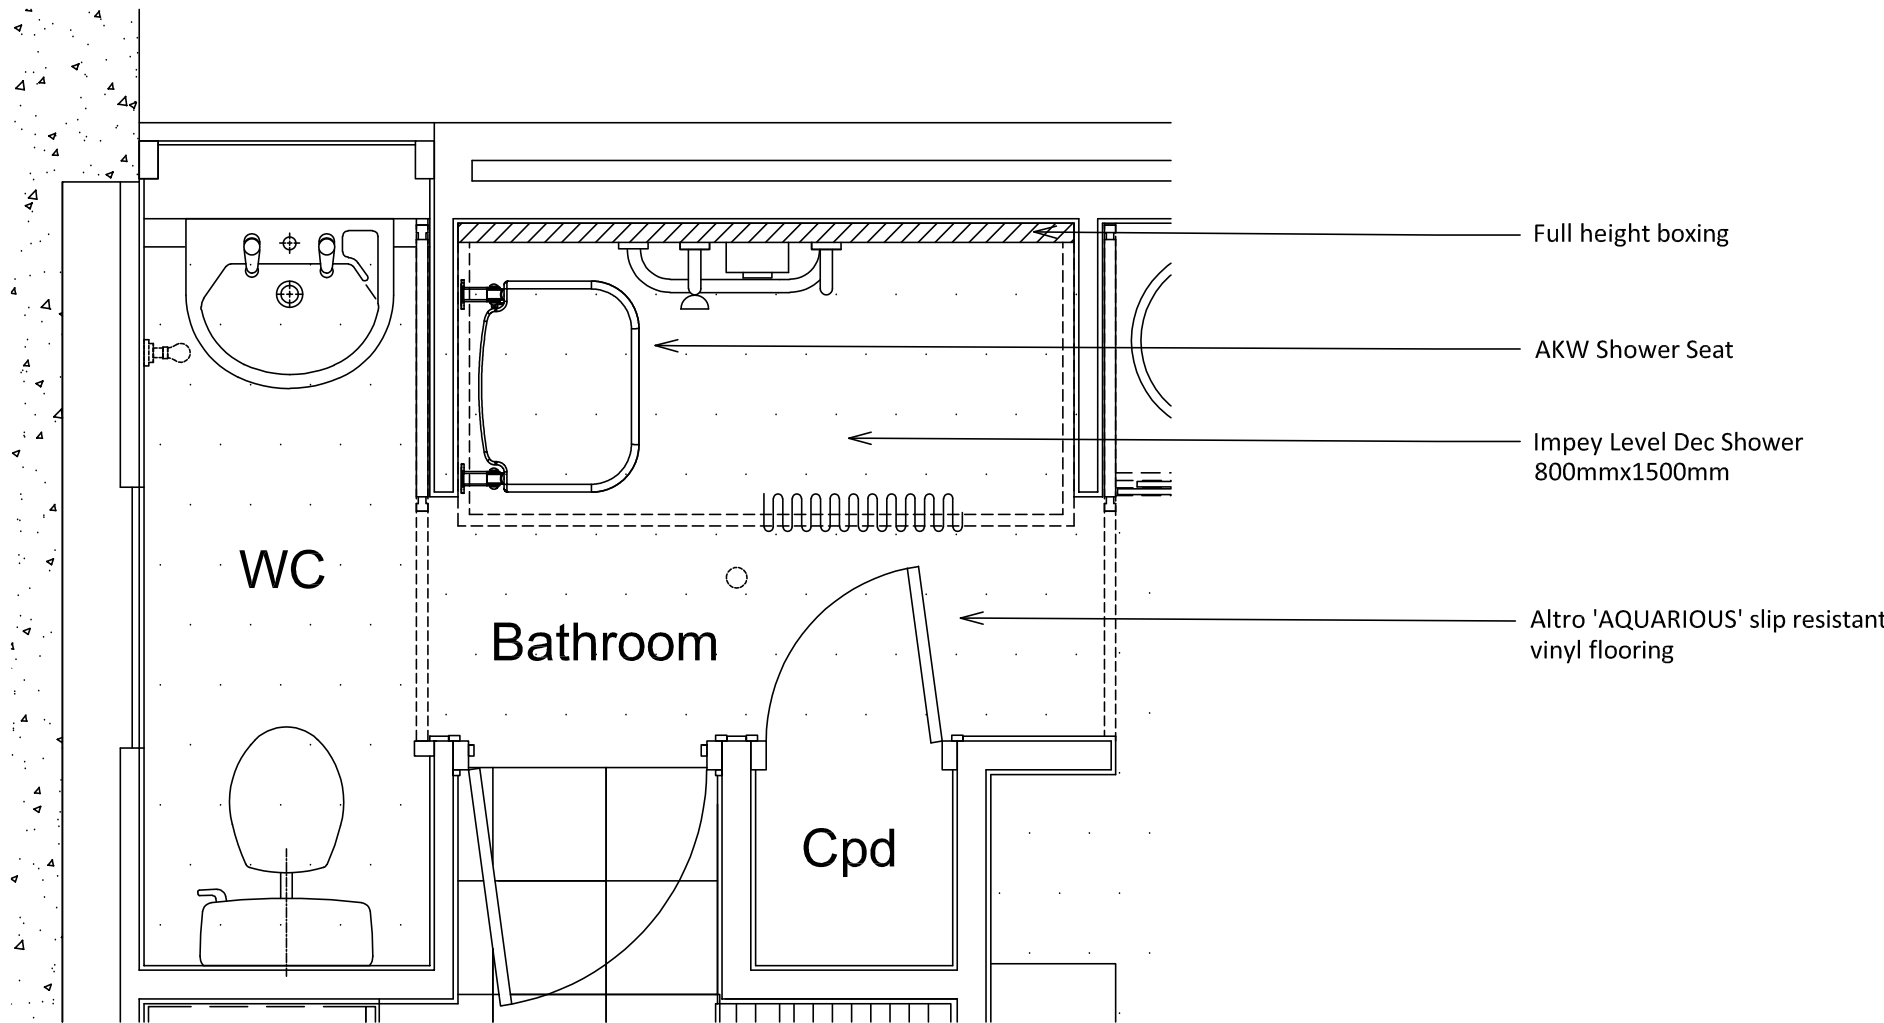

01
201

Bathroom Plan
1:20

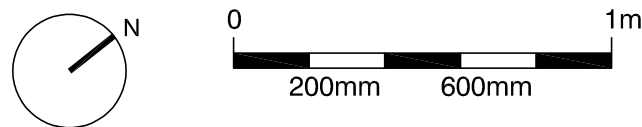

standard notes

1. Do not scale this drawing.
2. All dimensions must be checked on site and any discrepancies verified with the architect.
3. Unless shown otherwise, all dimensions are to structural surfaces.

THIS IS NOT A CONSTRUCTION DRAWING. IT IS UNSUITABLE FOR THE PURPOSE OF CONSTRUCTION AND MUST ON NO ACCOUNT BE USED AS SUCH.

drawing notes

1. Note that these drawings show typical dimensions whereas dwellings will vary - in particular, to suit the curvature of the railway line adjacent.
2. Services routes cannot be confirmed until full, invasive surveys are undertaken. Services are therefore shown indicatively.

revisions

P1 08.02.2022 Issued for Listed Building Consent

115D Rowley Way

ALEXANDRA RD. ESTATE

date
Feb 2020

scale
1:20@A1

drawn
PM

client
LB CAMDEN

drawing
Bathroom: OT Adjustments

drawing number
2504_RL_905

rev
P1

Levitt Bernstein
Thane Sudios, 2-4 Thane Villas
London
N7 7PA

t: 020 7275 7676

w: levittbernstein.co.uk
e: post@levittbernstein.co.uk

Levitt Bernstein

J:\2504 Alexandra Road Estate Management Guidelines\CAD\AutoCAD\1 Architecture\Drawings\Bathroom