


DO NOT SCALE (EXCEPT FOR PLANNING PURPOSES)
USE FIGURED DIMENSIONS ONLY.
ALL DISCREPANCIES TO BE VERIFIED WITH ARCHITECT PRIOR TO ORDERING OR CONSTRUCTION/EXECUTION.

SETTING OUT
CONFIRM ALL SETTING OUT WITH ARCHITECT PRIOR TO CONSTRUCTION.

KEY
1.

DEMOLITION KEY

----- WINDOWS TO BE REMOVED

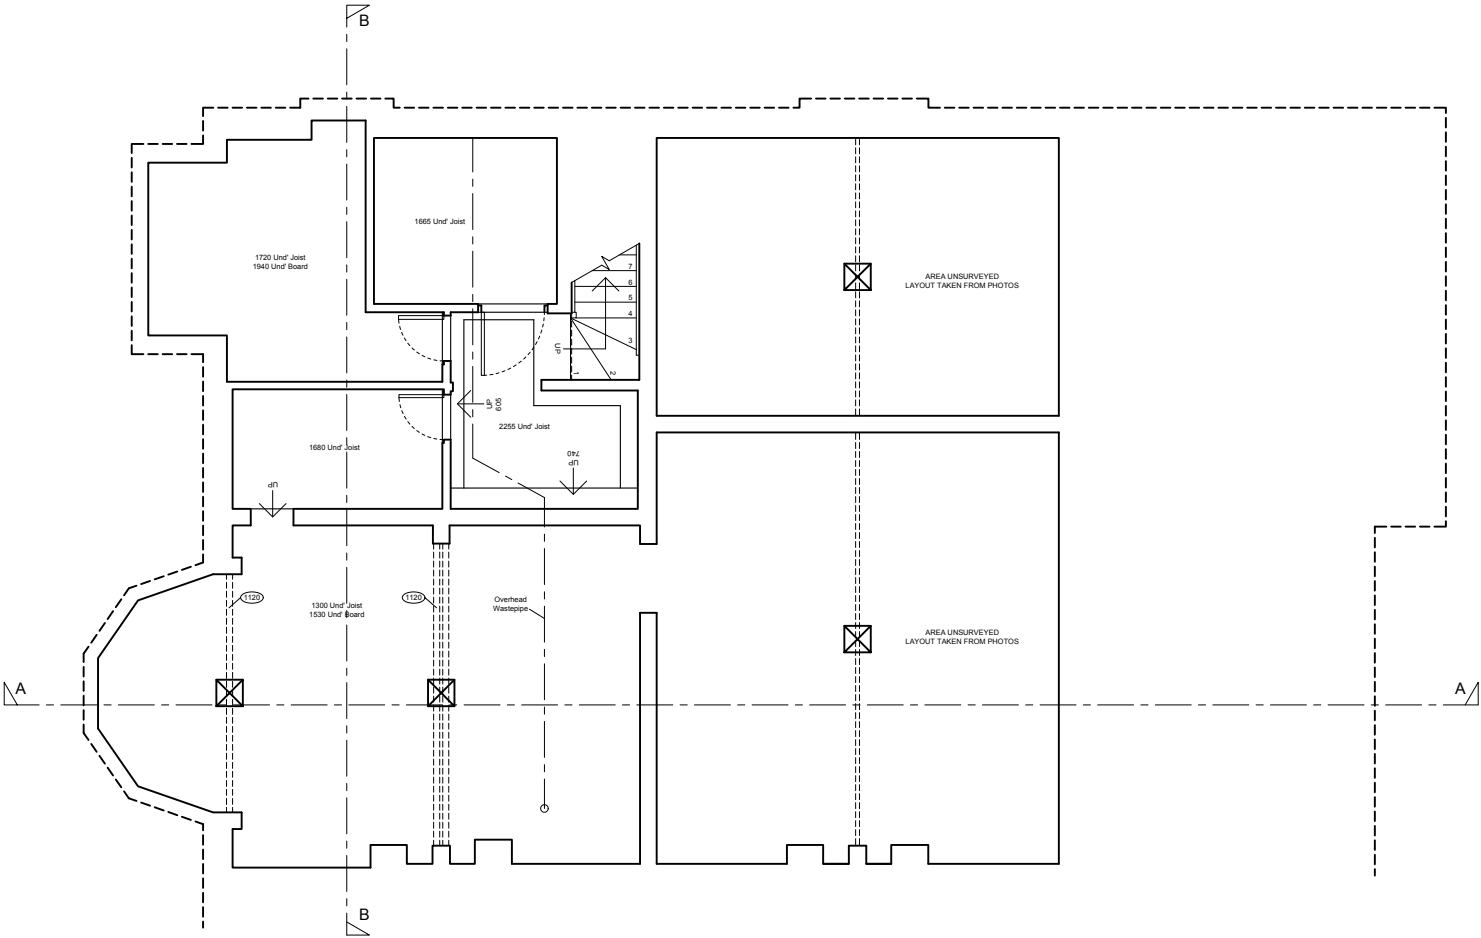

PROJECT NO
58 ABERDARE GARDENS 20074

DRAWING NO
DEM BASEMENT PLAN DM101

STATUS REVISION
PLANNING -

DATE 09/02/2022
SCALES/PAPER SIZE 1:100/A3
DRAWN/CHECKED KB/MWM

DEMOLITION
BASEMENT
PLAN

1:100

Architecture
For London
82—84
Clerkenwell Rd
London
EC1M 5RF
020 3637 4236
architecture
forlondon.com


DO NOT SCALE (EXCEPT FOR PLANNING PURPOSES)
USE FIGURED DIMENSIONS ONLY.
ALL DISCREPANCIES TO BE VERIFIED WITH ARCHITECT PRIOR
TO ORDERING OR CONSTRUCTION/EXECUTION.

SETTING OUT
CONFIRM ALL SETTING OUT WITH ARCHITECT PRIOR TO
CONSTRUCTION.

- KEY
1. Windows to be removed


DEMOLITION KEY

----- WINDOWS TO BE REMOVED

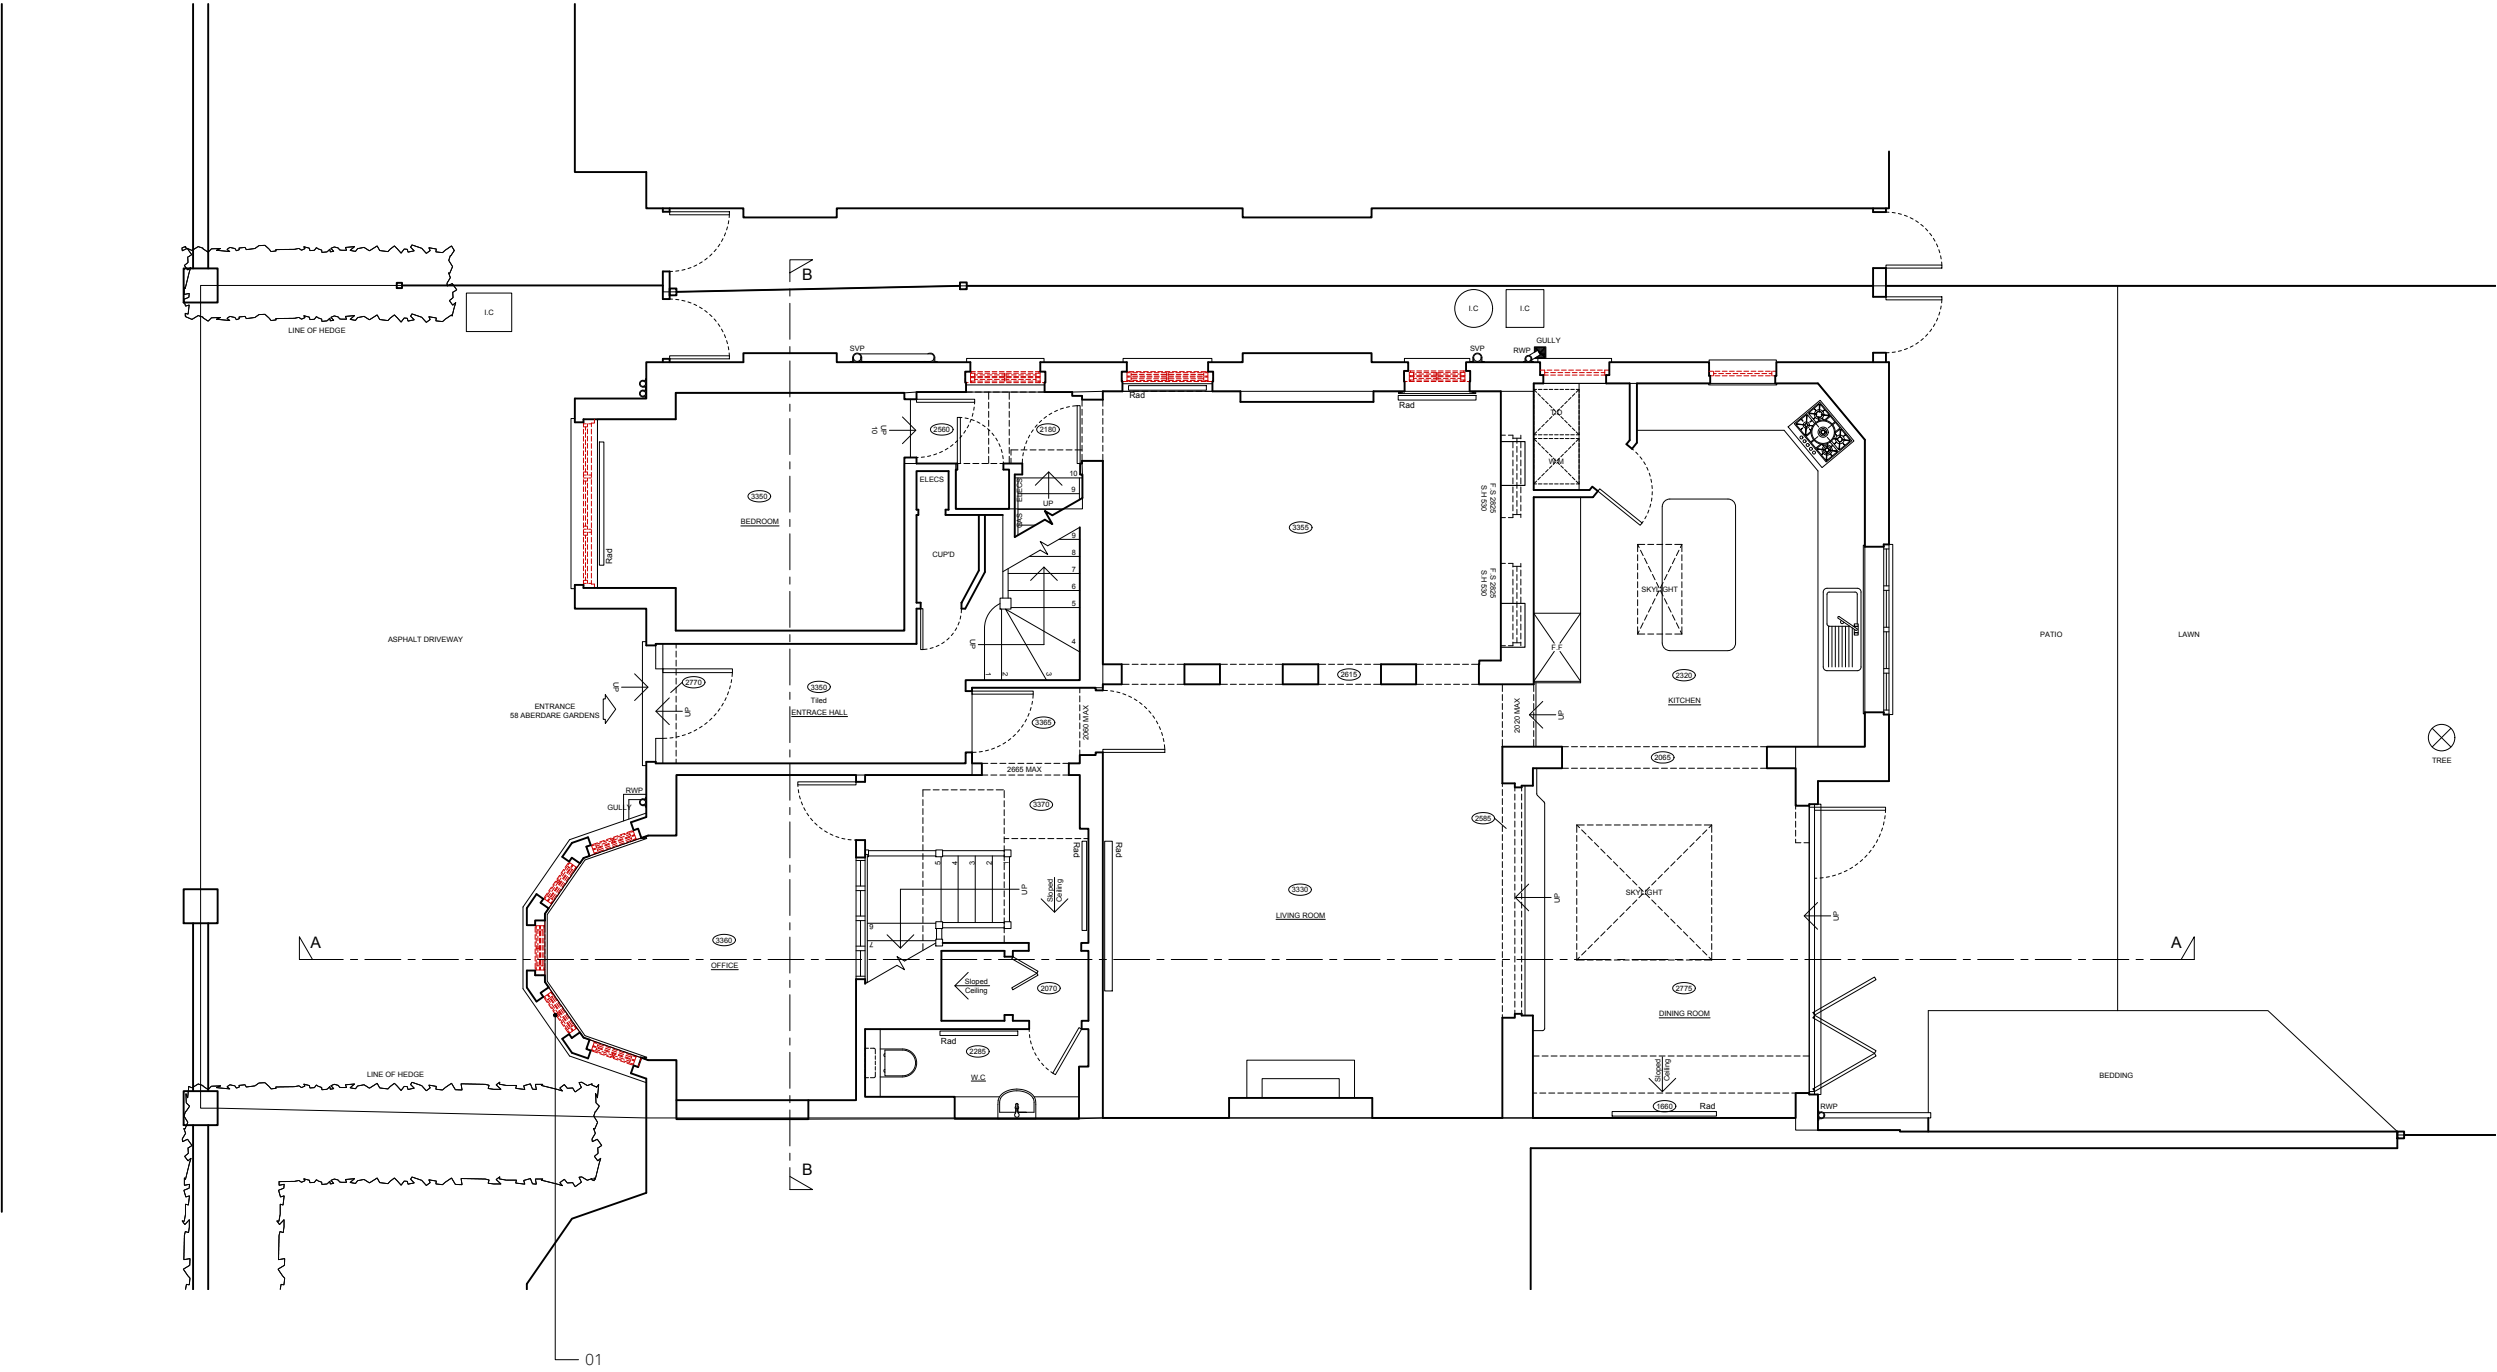

DEMOLITION
GROUND
FLOOR PLAN

1:100

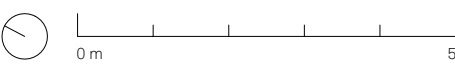

PROJECT NO
58 ABERDARE GARDENS 20074

DRAWING NO
DEM GROUND FLOOR DM102
PLAN

STATUS REVISION
PLANNING -


DATE 09/02/2022
SCALES/PAPER SIZE 1:100/A3
DRAWN/CHECKED KB/MWM

Architecture
For London
82—84
Clerkenwell Rd
London
EC1M 5RF
020 3637 4236
architecture
forlondon.com

DO NOT SCALE (EXCEPT FOR PLANNING PURPOSES)
USE FIGURED DIMENSIONS ONLY.
ALL DISCREPANCIES TO BE VERIFIED WITH ARCHITECT PRIOR TO ORDERING OR CONSTRUCTION/EXECUTION.


SETTING OUT
CONFIRM ALL SETTING OUT WITH ARCHITECT PRIOR TO CONSTRUCTION.

- KEY
1. Windows to be removed

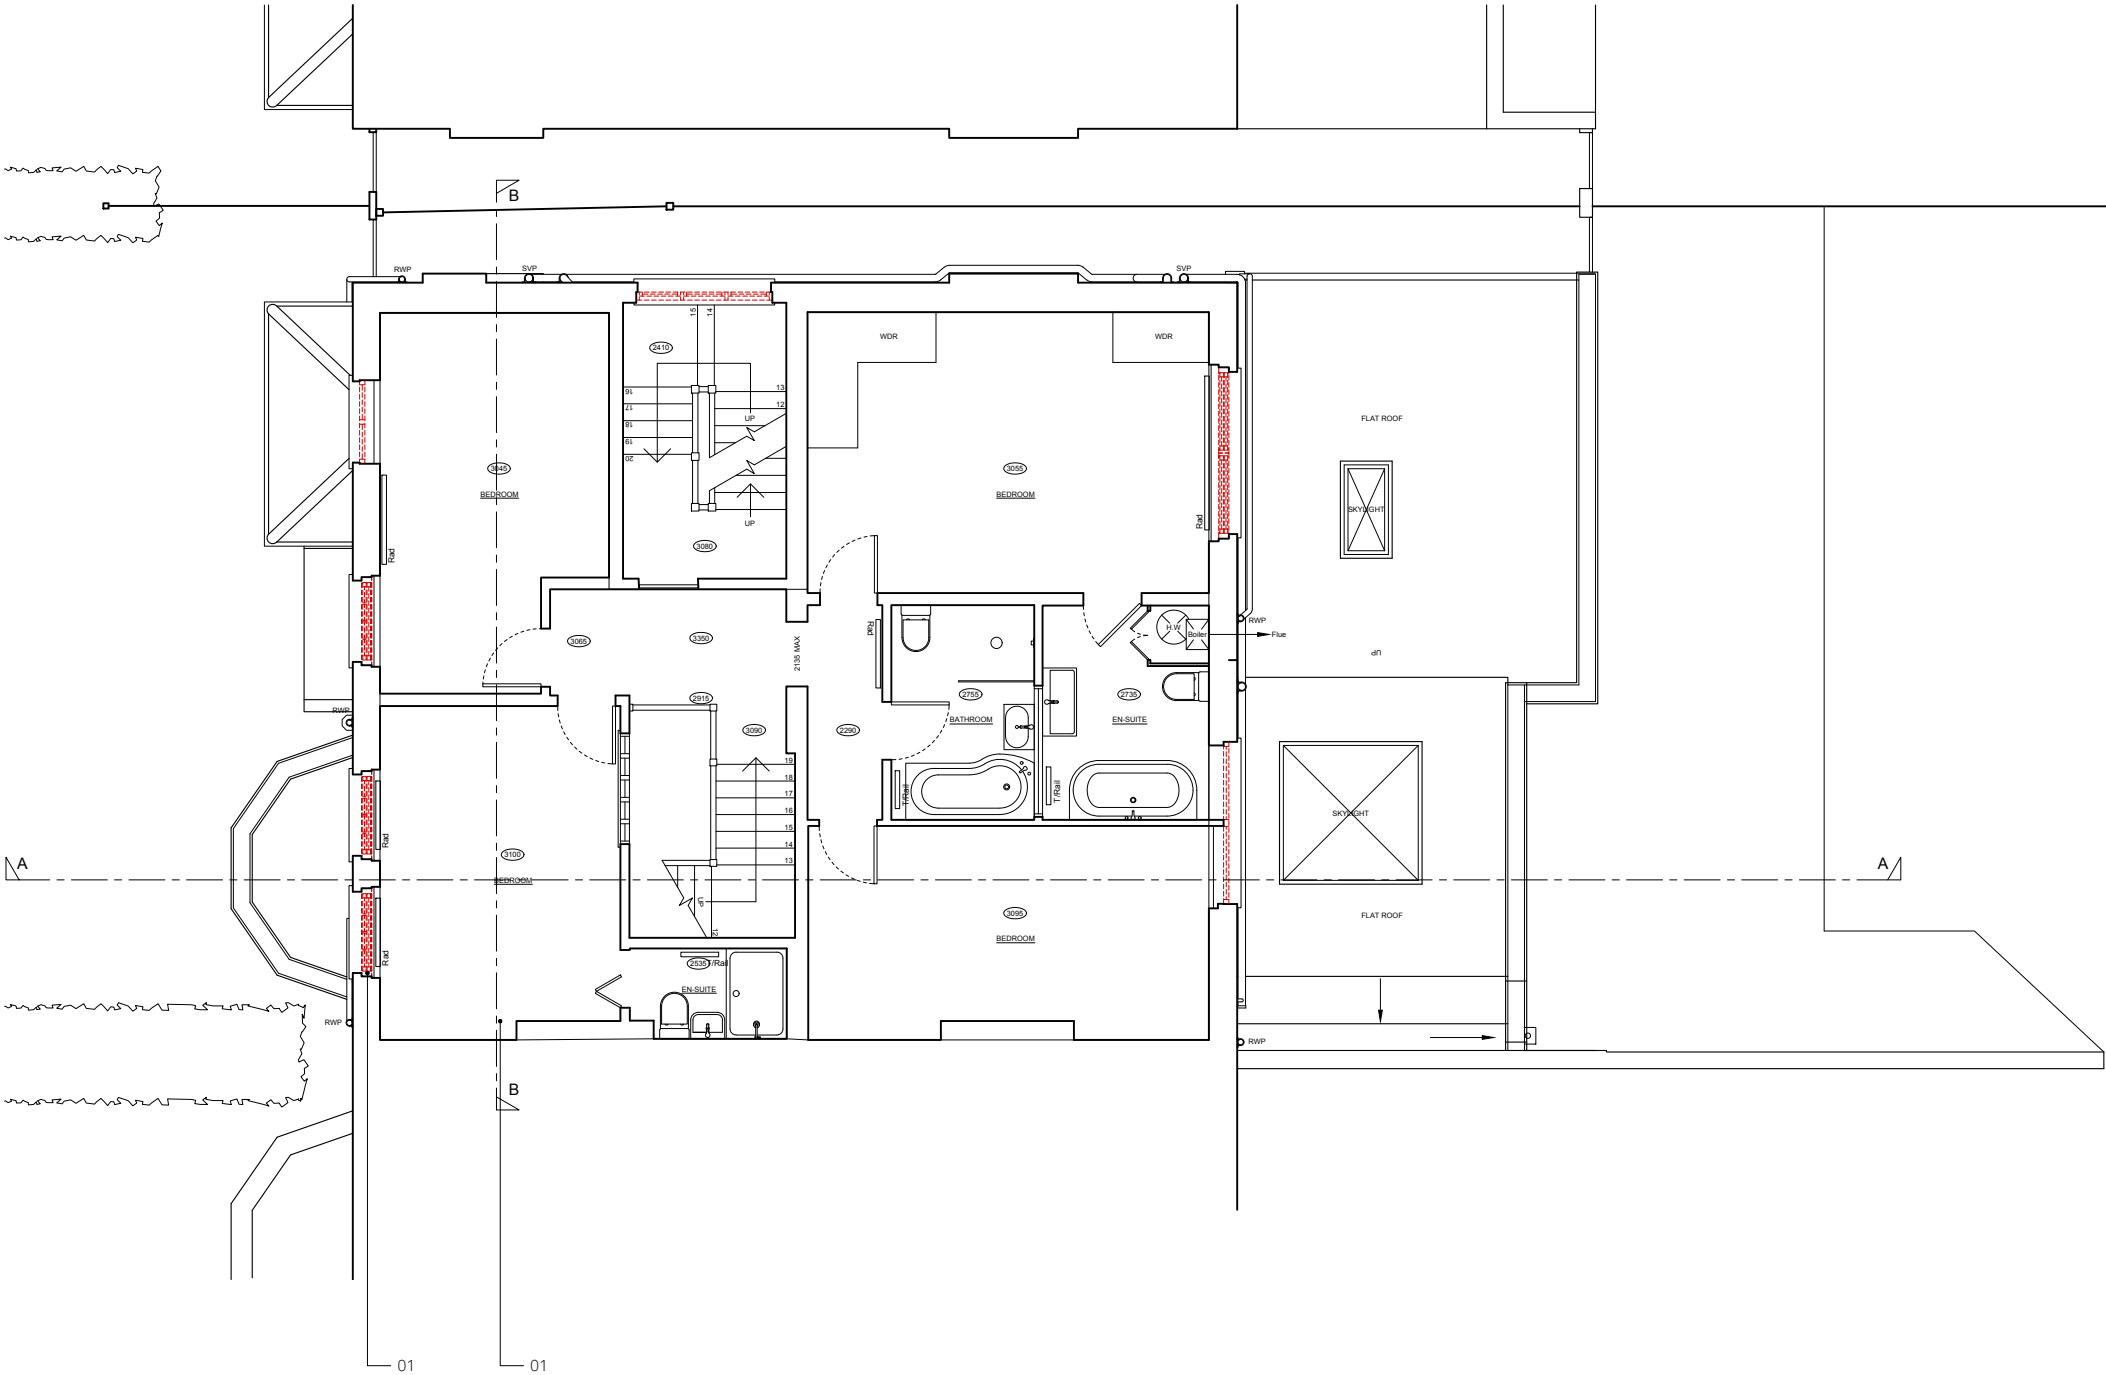

DEMOLITION KEY

----- WINDOWS TO BE REMOVED

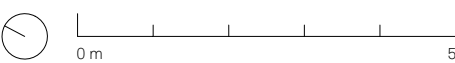

PROJECT NO
58 ABERDARE GARDENS 20074

DRAWING NO
DEM FIRST FLOOR PLAN DM103

STATUS REVISION
PLANNING -

DATE 09/02/2022
SCALES/PAPER SIZE 1:100/A3
DRAWN/CHECKED KB/MWM

DEMOLITION
FIRST
FLOOR PLAN

1:100


Architecture
For London
82—84
Clerkenwell Rd
London
EC1M 5RF
020 3637 4236
architecture
forlondon.com

DO NOT SCALE (EXCEPT FOR PLANNING PURPOSES).
USE FIGURED DIMENSIONS ONLY.
ALL DISCREPANCIES TO BE VERIFIED WITH ARCHITECT PRIOR
TO ORDERING OR CONSTRUCTION/EXECUTION.

SETTING OUT
CONFIRM ALL SETTING OUT WITH ARCHITECT PRIOR TO
CONSTRUCTION.

KEY
1.

DEMOLITION KEY
WINDOWS TO BE REMOVED

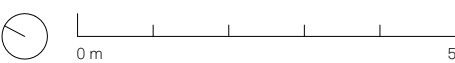

PROJECT NO
58 ABERDARE GARDENS 20074


DRAWING NO
DEM ROOF PLAN DM104

STATUS REVISION
PLANNING -

DATE 09/02/2022
SCALES/PAPER SIZE 1:100/A3
DRAWN/CHECKED KB/MWM

Architecture
For London
82—84
Clerkenwell Rd
London
EC1M 5RF
020 3637 4236
architecture
forlondon.com

DEMOLITION
ROOF
PLAN
1:50

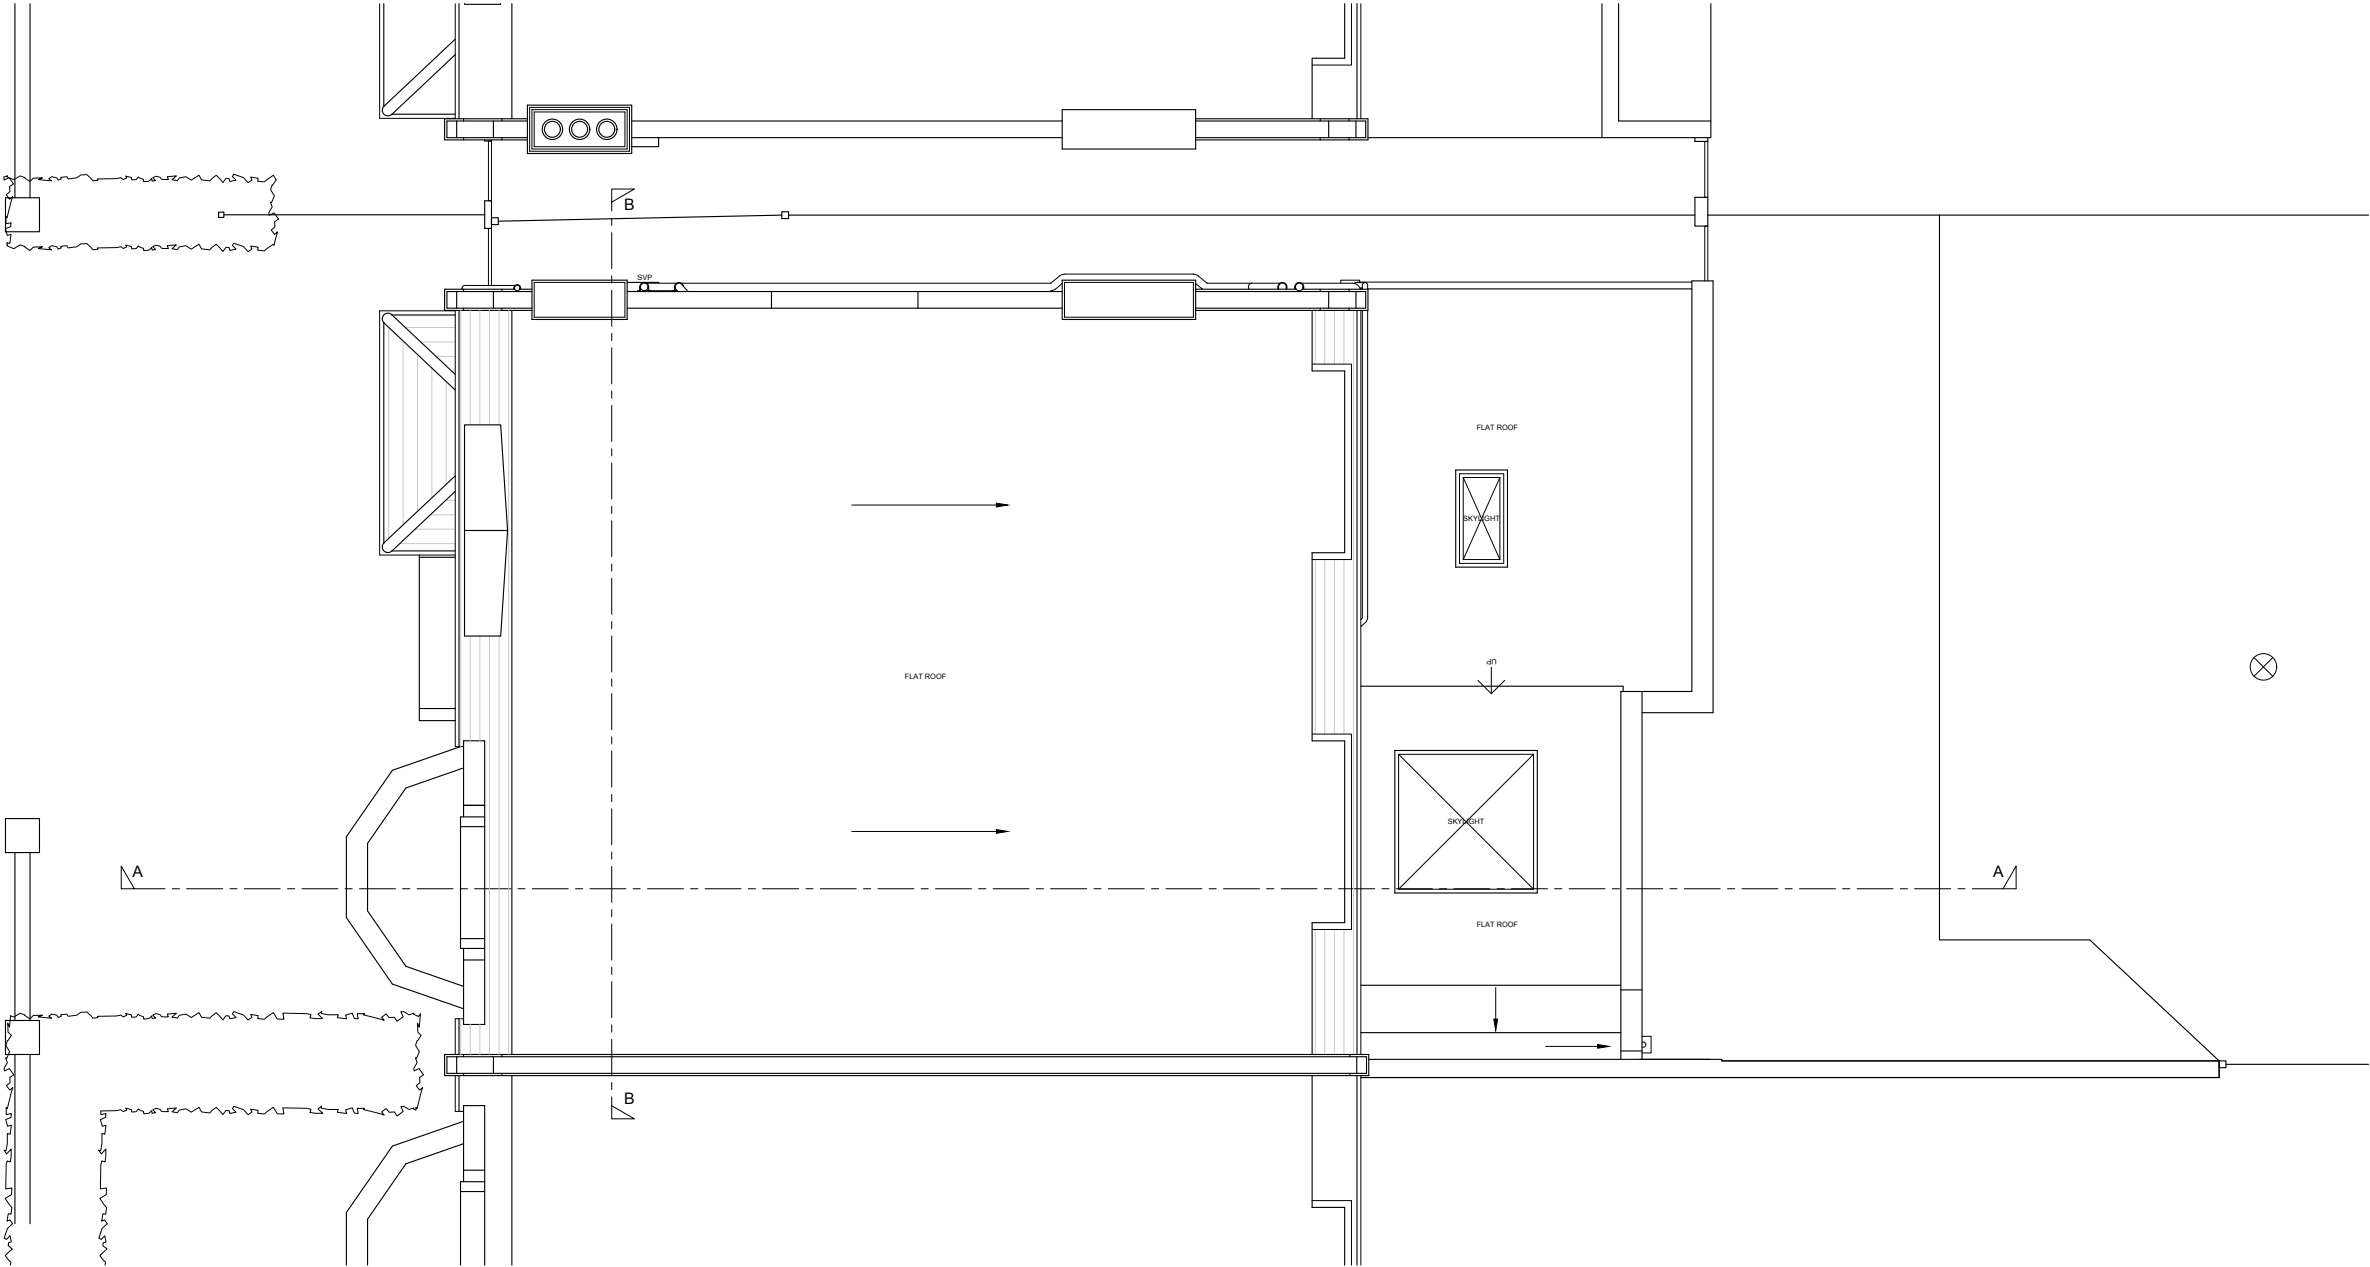

DO NOT SCALE (EXCEPT FOR PLANNING PURPOSES)
USE FIGURED DIMENSIONS ONLY.
ALL DISCREPANCIES TO BE VERIFIED WITH ARCHITECT PRIOR
TO ORDERING OR CONSTRUCTION/EXECUTION.

SETTING OUT
CONFIRM ALL SETTING OUT WITH ARCHITECT PRIOR TO
CONSTRUCTION.

- KEY
1. Windows to be removed

DEMOLITION KEY

----- WINDOWS TO BE REMOVED



DEMOLITION
FRONT
ELEVATION

1:100

PROJECT NO
58 ABERDARE GARDENS 20074

DRAWING NO
DEM FRONT ELEVATION DM201

STATUS REVISION
PLANNING -

DATE 09/02/2022
SCALES/PAPER SIZE 1:100/A3
DRAWN/CHECKED KB/MWM

Architecture
For London
82—84
Clerkenwell Rd
London
EC1M 5RF
020 3637 4236
architecture
forlondon.com

DO NOT SCALE (EXCEPT FOR PLANNING PURPOSES)
USE FIGURED DIMENSIONS ONLY.
ALL DISCREPANCIES TO BE VERIFIED WITH ARCHITECT PRIOR
TO ORDERING OR CONSTRUCTION/EXECUTION.

SETTING OUT
CONFIRM ALL SETTING OUT WITH ARCHITECT PRIOR TO
CONSTRUCTION.

KEY
1. Windows to be removed

DEMOLITION KEY

----- WINDOWS TO BE REMOVED



DEMOLITION
SIDE
ELEVATION

1:100

PROJECT NO
58 ABERDARE GARDENS 20074

DRAWING NO
DEM SIDE ELEVATION DM202

STATUS REVISION
PLANNING -

DATE 09/02/2022
SCALES/PAPER SIZE 1:100/A3
DRAWN/CHECKED KB/MWM

Architecture
For London
82—84
Clerkenwell Rd
London
EC1M 5RF
020 3637 4236
architecture
forlondon.com


DO NOT SCALE (EXCEPT FOR PLANNING PURPOSES).
USE FIGURED DIMENSIONS ONLY.
ALL DISCREPANCIES TO BE VERIFIED WITH ARCHITECT PRIOR
TO ORDERING OR CONSTRUCTION/EXECUTION.

SETTING OUT
CONFIRM ALL SETTING OUT WITH ARCHITECT PRIOR TO
CONSTRUCTION.

- KEY
1. Windows to be removed

DEMOLITION KEY

WINDOWS TO BE REMOVED

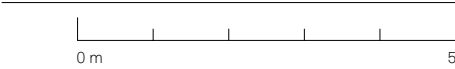

PROJECT NO
58 ABERDARE GARDENS 20074

DRAWING NO
DEM REAR ELEVATION DM203

STATUS REVISION
PLANNING -

DATE 09/02/2022
SCALES/PAPER SIZE 1:100/A3
DRAWN/CHECKED KB/MWM

Architecture
For London
82—84
Clerkenwell Rd
London
EC1M 5RF
020 3637 4236
architecture
forlondon.com

DEMOLITION
REAR
ELEVATION

1:100

DO NOT SCALE (EXCEPT FOR PLANNING PURPOSES).
USE FIGURED DIMENSIONS ONLY.
ALL DISCREPANCIES TO BE VERIFIED WITH ARCHITECT PRIOR
TO ORDERING OR CONSTRUCTION/EXECUTION.

SETTING OUT
CONFIRM ALL SETTING OUT WITH ARCHITECT PRIOR TO
CONSTRUCTION.

- KEY
1. Existing windows to be removed

DEMOLITION KEY

----- WINDOWS TO BE REMOVED



DEMOLITION
SECTION A-A
1:100

PROJECT NO
58 ABERDARE GARDENS 20074

DRAWING NO
DEM SECTION A-A DM301

STATUS REVISION
PLANNING -


DATE 09/02/2022
SCALES/PAPER SIZE 1:100/A3
DRAWN/CHECKED KB/MWM

Architecture
For London
82—84
Clerkenwell Rd
London
EC1M 5RF
020 3637 4236
architecture
forlondon.com

DO NOT SCALE (EXCEPT FOR PLANNING PURPOSES).
USE FIGURED DIMENSIONS ONLY.
ALL DISCREPANCIES TO BE VERIFIED WITH ARCHITECT PRIOR
TO ORDERING OR CONSTRUCTION/EXECUTION.


SETTING OUT
CONFIRM ALL SETTING OUT WITH ARCHITECT PRIOR TO
CONSTRUCTION.

KEY
1.

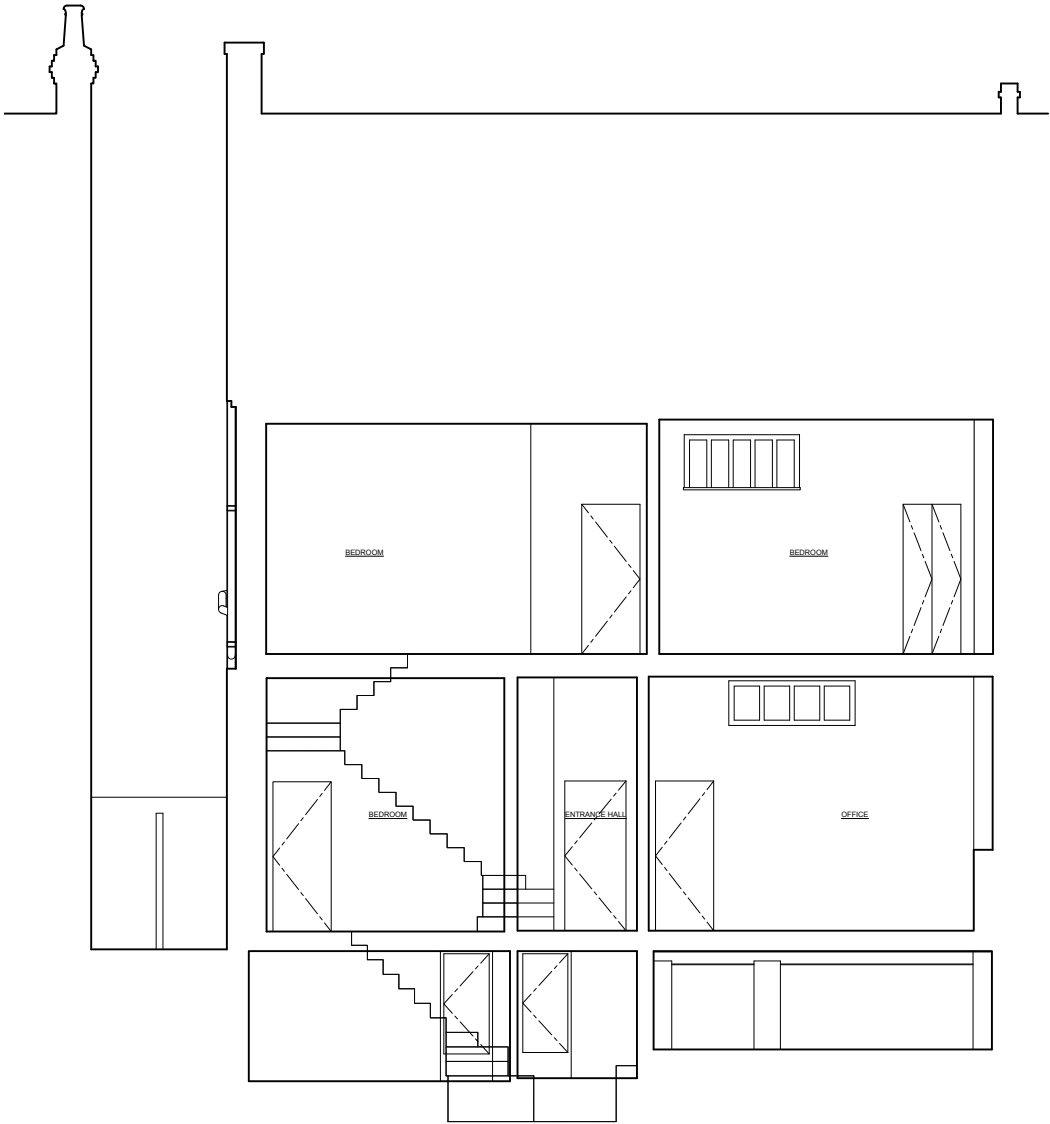

DEMOLITION KEY

----- WINDOWS TO BE REMOVED

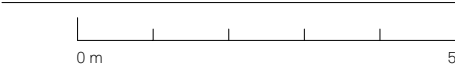

PROJECT NO
58 ABERDARE GARDENS 20074

DRAWING NO
DEM SECTION B-B DM302

STATUS REVISION
PLANNING -

DATE 09/02/2022
SCALES/PAPER SIZE 1:100/A3
DRAWN/CHECKED KB/MWM

DEMOLITION
SECTION B-B
1:100

Architecture
For London
82—84
Clerkenwell Rd
London
EC1M 5RF
020 3637 4236
architecture
forlondon.com