
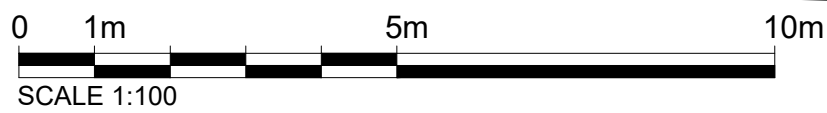


FAIRFAX PLACE

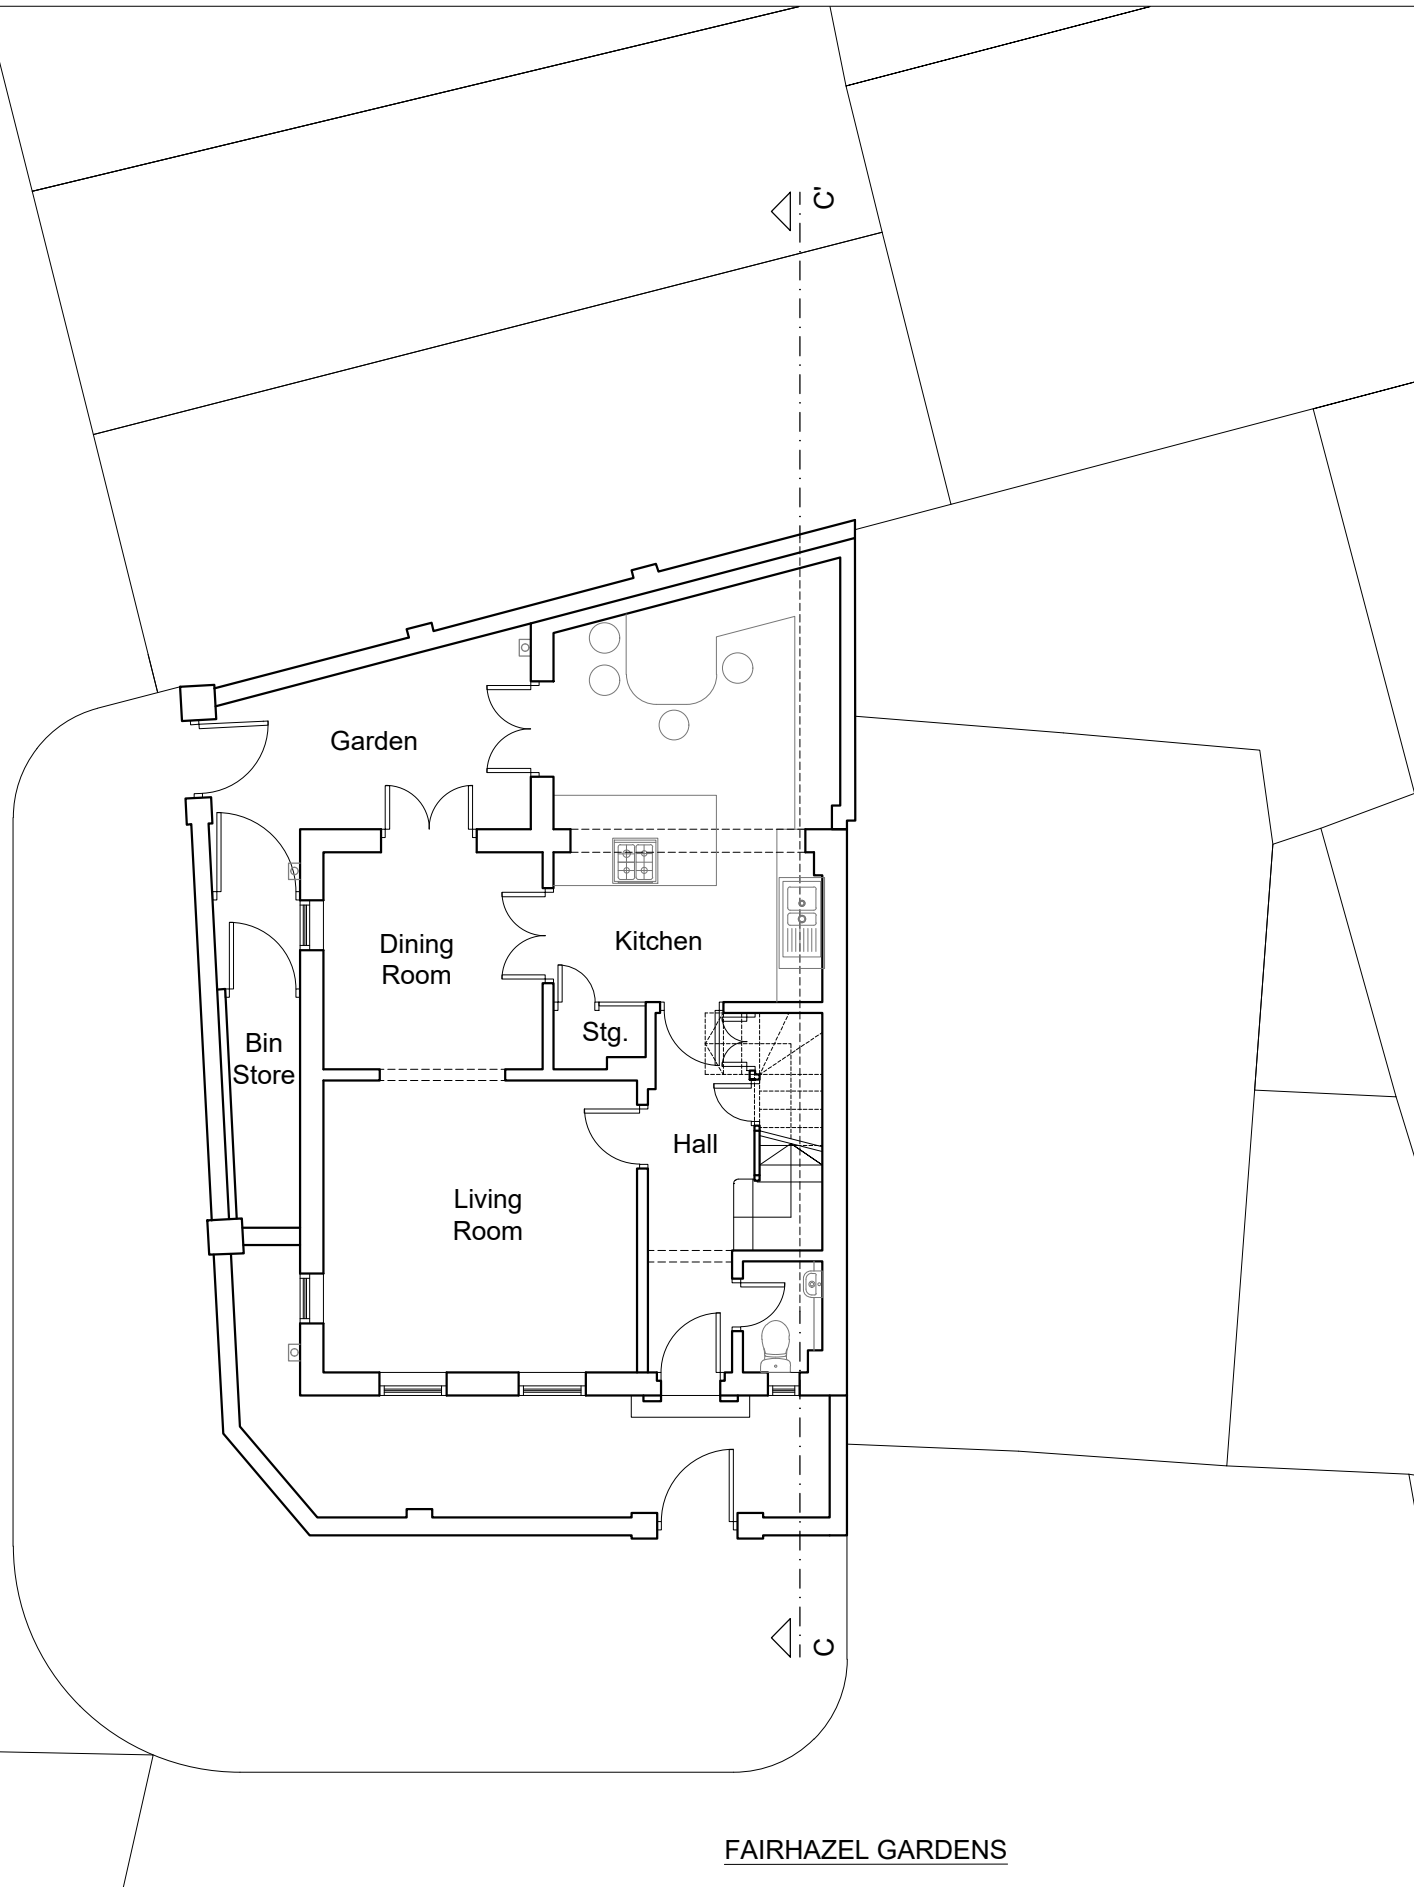

FAIRHAZEL GARDENS

FAIRHAZEL GARDENS

Dimensions Written dimensions to be taken in preference to scaled dimensions. The Contractor is responsible for checking all dimensions before work starts.

Local Authority All work is to be carried out to the requirements, and to the satisfaction of the Local Authority. These drawings are for planning purposes only.

Discrepancies Any discrepancies to be brought to the attention of Drawing And Planning Ltd. Immediately.

REVISIONS					
REV	DATE	DESCRIPTION	BY	CH	

PROJECT TITLE
4 & 6 Fairhazel Gardens

DATE
Feb 2022

REVISION
/

DRAWING TITLE
Proposed - Ground Floor

CLIENT
E. De Mesquita & M. Lynn

DRAWING No.
FAGAR-P201

SCALE @ A3
1:100

