
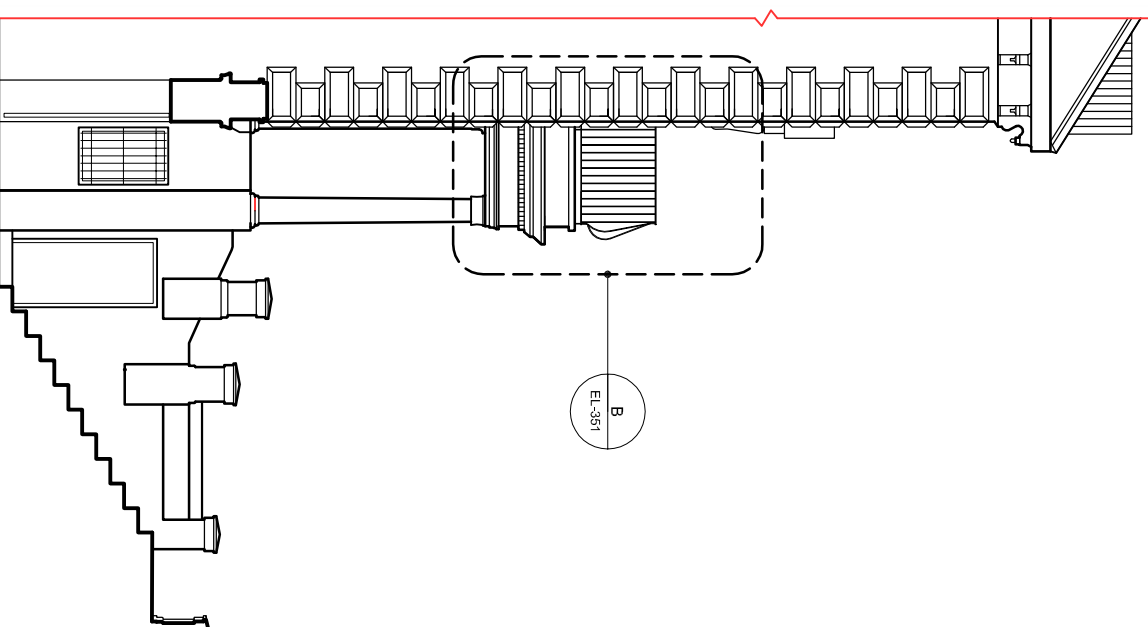
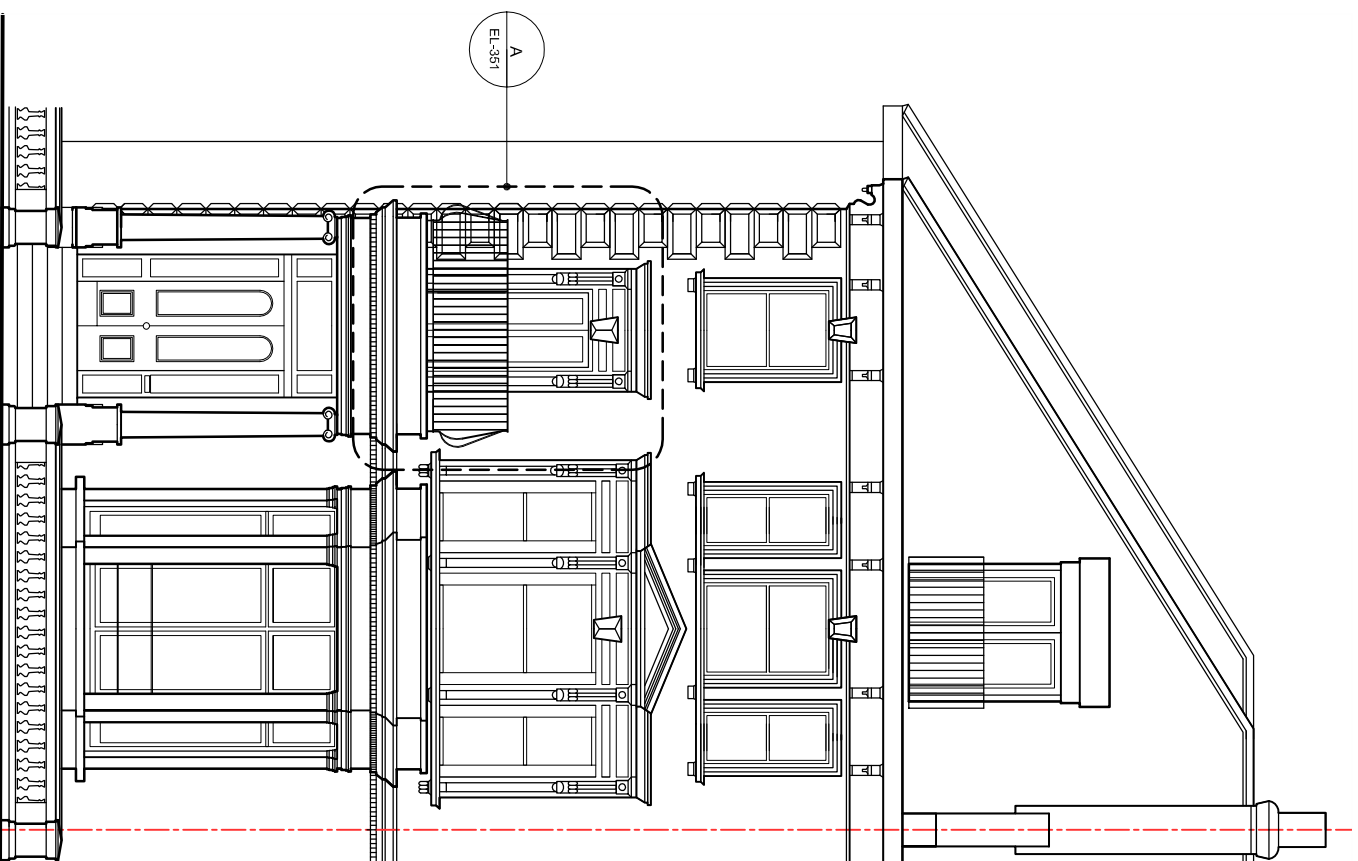
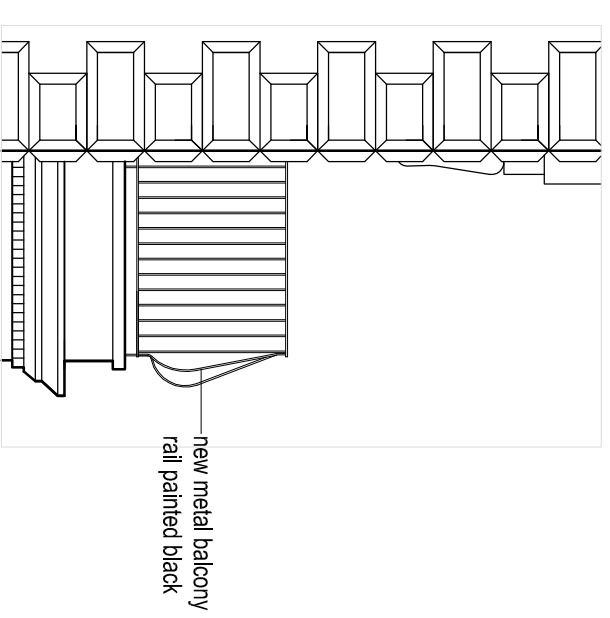


Do not scale this drawing. Contractor to confirm all dimensions on site. Notify architect immediately of any discrepancies.

Note:  
Gross Internal Area measured in accordance with Appendix 1 (Page 189) of *Standards and Quality in Development* (Edition 2) and the *Code of Measuring Practice*, 6th Edition, Royal Institute of Chartered Surveyors.

Revisions:  
00 ht 05.02.22 Issued for Information  
01 ht 08.02.22 Issued for Planning

Key:

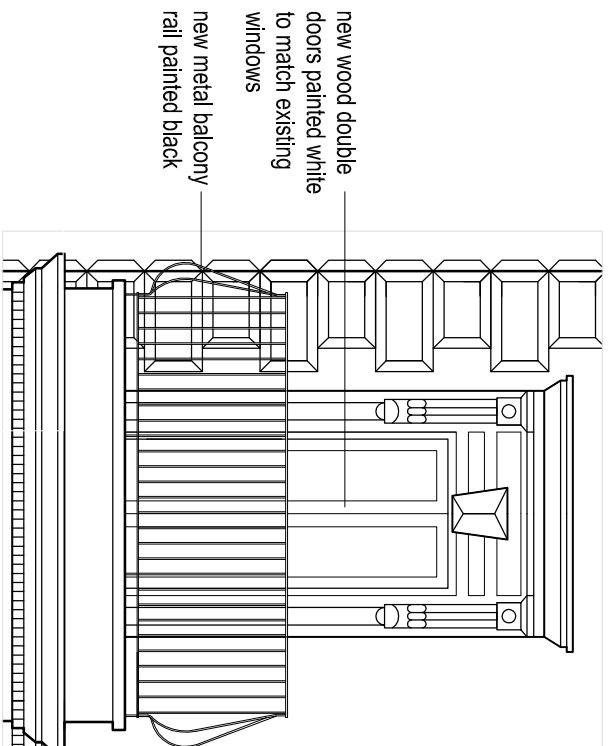


## PLANNING

architecture | urban design | design consultation | project management

Hann Tran Architecture  
E: hann\_tran@hotmail.com



Key plan:

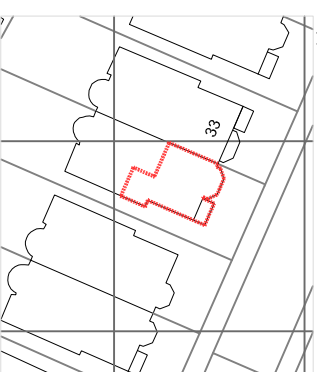

Project:  
Flat 3, First Floor  
35 Beisize Park Gardens  
London  
NW3

Client:  
K. Zhang

Drawing Title: Proposed  
Elevations

Drawn by: HT  
Checked by: HT

Scale: 1:50@A3 / 1:100@A3

Drawing no: 032 EL-351 Rev: 01