

Do not scale this drawing. Contractor to confirm all dimensions on site. Notify architect immediately of any discrepancies.



Note:
Gross Internal Area measured in accordance with Appendix 1 (page 159) of *Standards and Quality in Development* (Edition 2) and the *Code of Measuring Practice*, 6th Edition, Royal Institute of Chartered Surveyors.

Revisions:
00 ht 05.02.22 Issued for information
01 ht 08.02.22 Issued for Planning

Key:
— site boundary
- - - Flat 3, 35 Belize Park Gardens Location



1 Site Location
SCALE: 1:1000

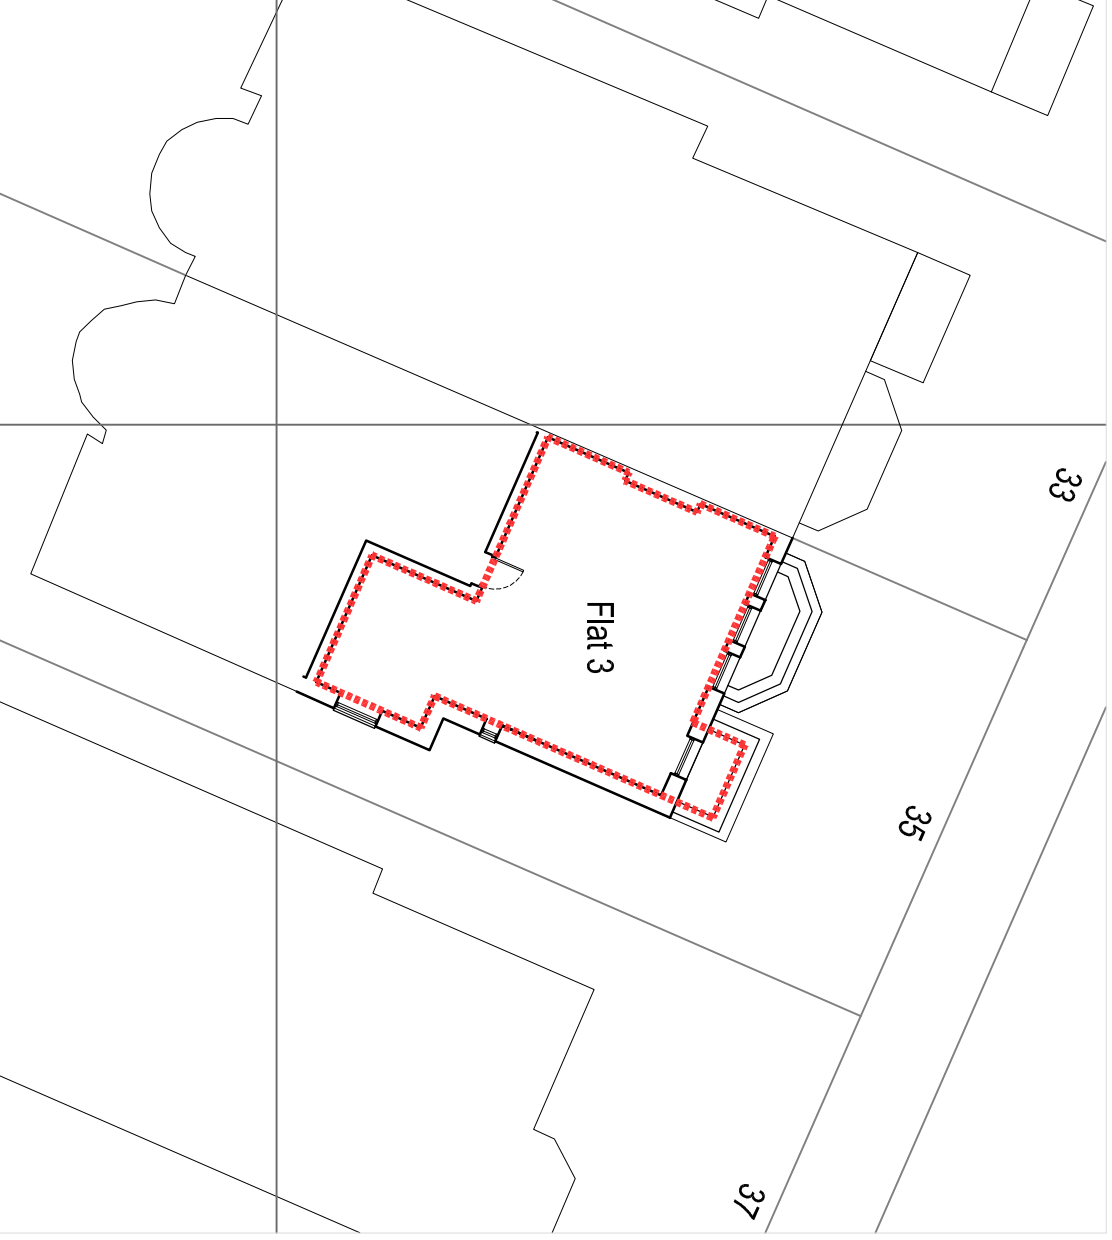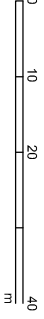

2 Flat 3 Location
SCALE: 1:200


PLANNING

architecture | urban design | design coordination | project management



Ham Tran Architecture
E: ham_tran@hotmail.com

Key plan:

 

Project:
Flat 3, First Floor
35 Belize Park Gardens
London
NW3

Client:
K. Zhang

Drawing Title: Existing
Site Location Plan

Drawn by: HT
Checked by: HT

Scale: 1:1000 / 1:200 @A3

Drawing no: 032 LP-000 **Rev:** 01