

Do not scale this drawing. Contractor to confirm all dimensions on site. Notify architect immediately of any discrepancies.

Note:
Gross Internal Area measured in accordance with Appendix 1 (page 159) of *Standards and Quality in Development* (Edition 2) and the *Code of Measuring Practice*, 6th Edition, Royal Institute of Chartered Surveyors.

Revisions:
00 ht 05.02.22 Issued for information
01 ht 08.02.22 Issued for Planning

Key:


PLANNING

architecture | urban design | design consultation | project management



Ham Tran Architecture
E: ham_tran@hotmail.com

Key plan:

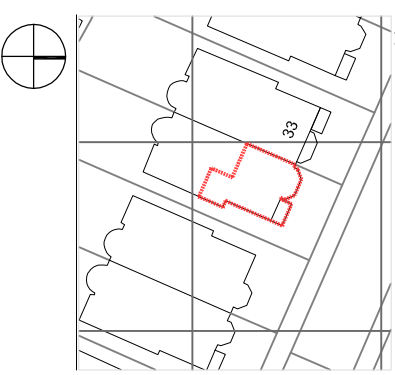


Project:
Flat 3, First Floor
35 Beisize Park Gardens
London
NW3

Client:
K. Zhang


Drawing Title: **Proposed**
Balcony Plan

Drawn by: **HT**
Checked by: **HT**
Scale: **1:50@A3**

Drawing no: **032 LP-011** Rev: **01**

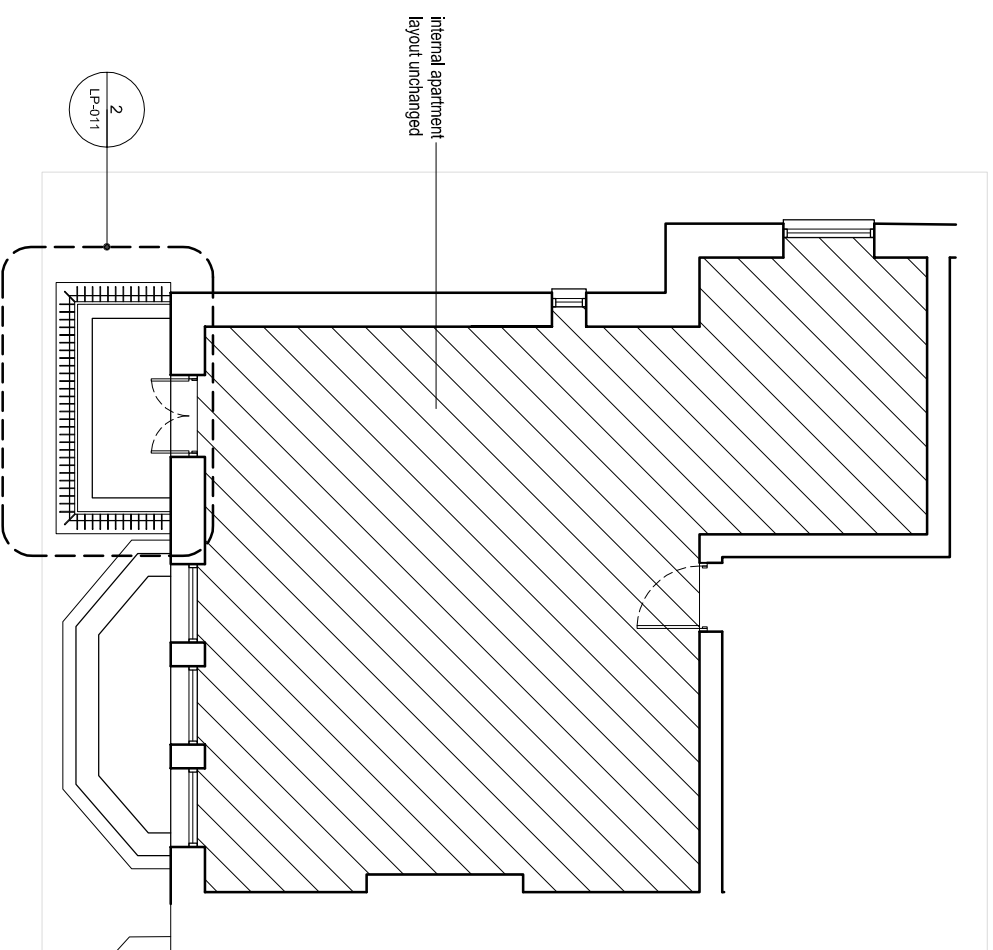

1 Proposed Plan
SCALE: 1:100

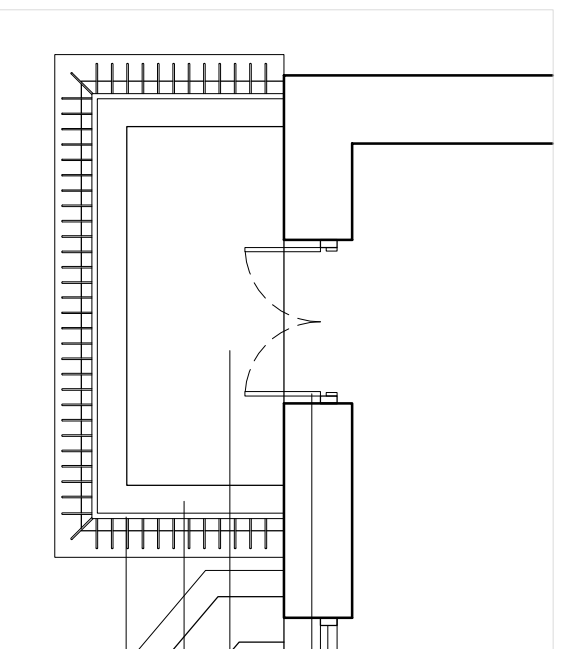

2 Proposed Balcony Plan
SCALE: 1:50

