


LANGBOURNE AVENUE N6 6AJ - WHITEBEAM

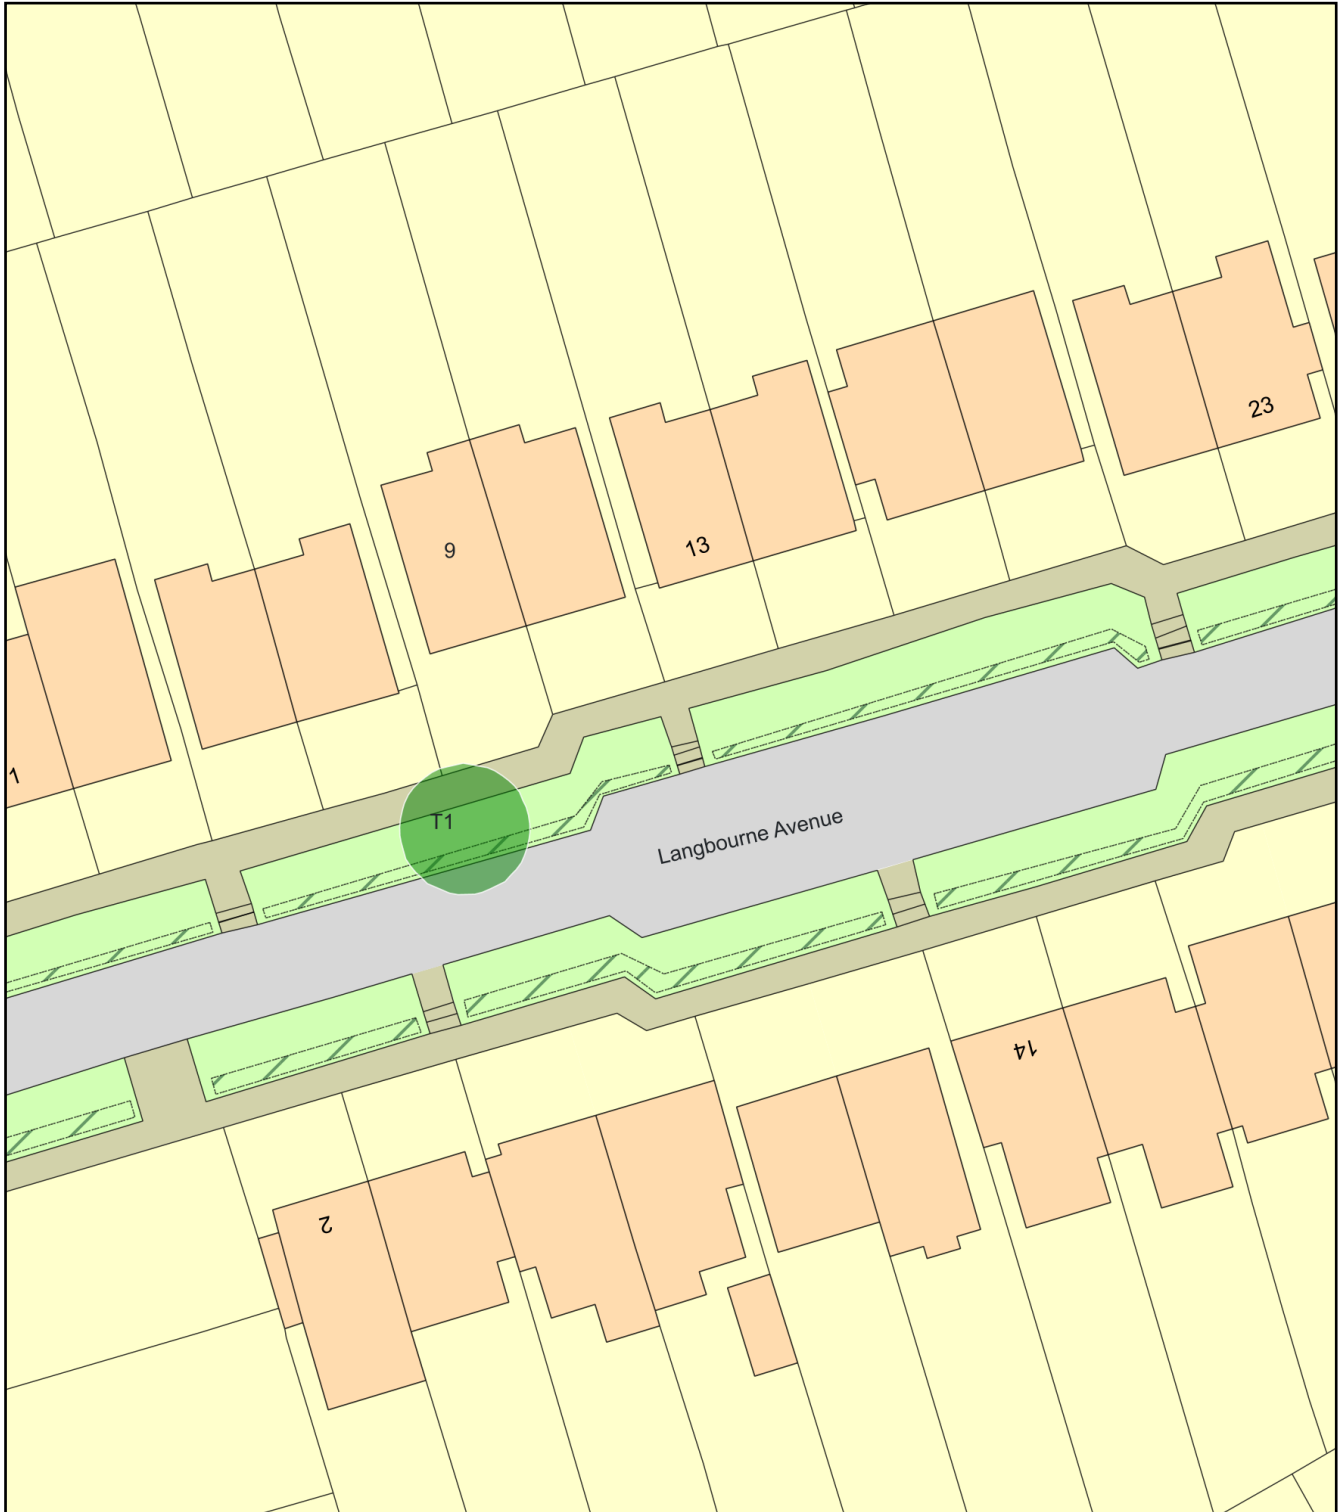

0 20
Metres



Plan Produced for: L.B.CAMDEN

Date Produced: 10 Feb 2022

Plan Reference Number: TQRQM22041140831067

Scale: 1:500 @ A4