




64 Avenue Road

SUBJECT SITE

60 Avenue Road

1 Street Elevation  
1:50

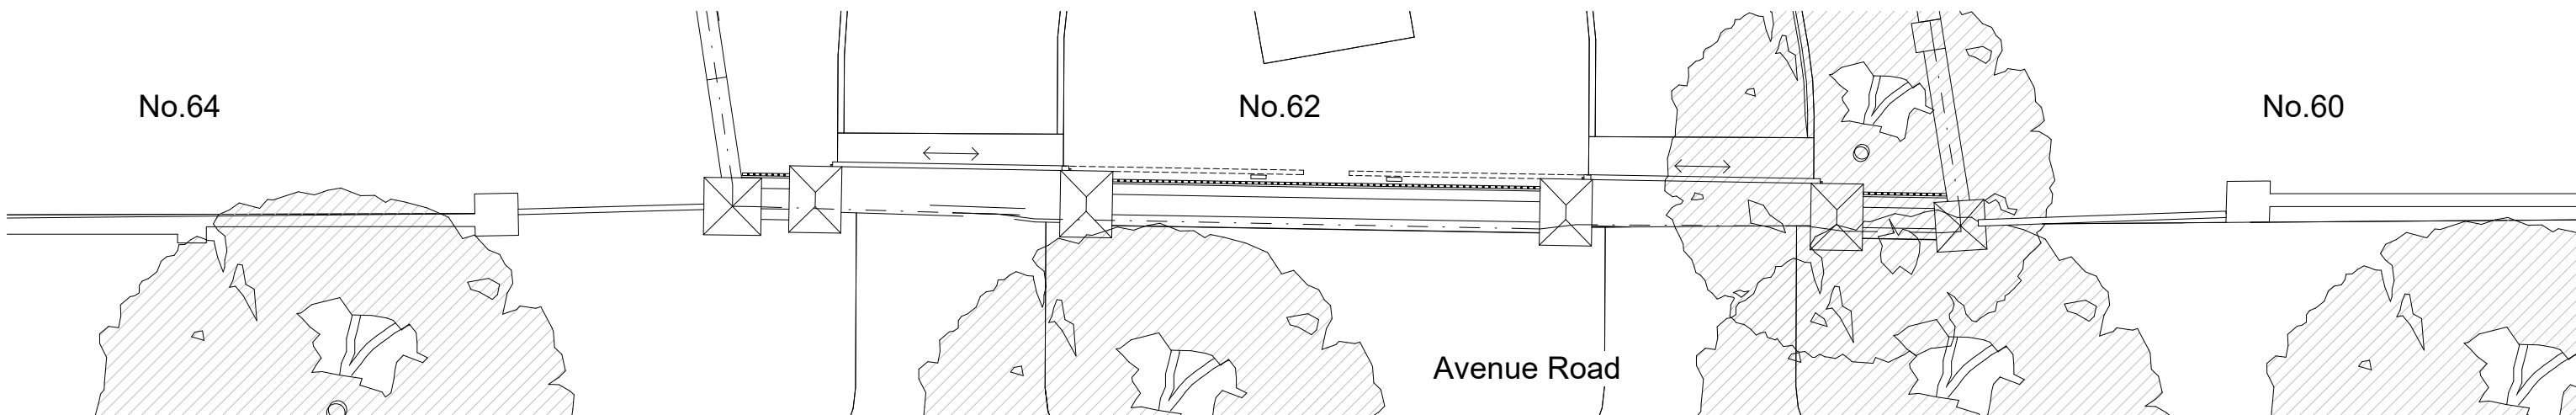

2 Plan of front wall  
1:50



1:100 @ A3

**General Notes**  
 This drawing is copyright of KSR architects. This drawing must be read in conjunction with the Designer's Risk Assessment, specification and all other relevant documentation and drawings.  
 KSR architects accept no liability for any expense, loss or damage of whatsoever nature and however arising from any variation made to this drawing or in the execution of the work to which it relates which has not been referred to them and their approval obtained.  
 Areas are based on un-checked surveys and are approximate only. Do not scale from this drawing or the digital data, only figured dimensions are to be used. Refer to listed scale for guidance.  
 Check all dimensions on site prior to carrying out any works and advise any discrepancy.

Status:

Scale:  
1:50 @A1, 1:100 @A3

Project:

62 Avenue Road

Date of first issue:  
05/05/21

Drawn By:  
SA

Checked By:  
MZ

Drawing No:  
19021-EZR-900

**KSR ARCHITECTS & INTERIOR DESIGNERS**  
 KSR Architects Ltd  
 14 Greenland Street  
 London NW1 0AD  
 www.ksrarchitects.com  
 t: +44 (0)20 7636 5000

Site Roadside Elevation & Plan

Rev	Description	Date	By