

KEY:

▽

Floor Level

△

Ceiling Level

DP/VP

Down/Vent Pipe

Steelwork

Drainage

Boundary Line

Wall Demolished

Elevated Fabric Demolished

Wall/Floor to be Removed

Above

New Structure/Insulation

Joinery

Free-standing furniture

New Glazing

CH 2750

Ceiling Height

D01

Door Reference

W01

Window Reference

RL-1


Rooflight Reference

J1

Joinery Reference

WT10


Build-Up Reference

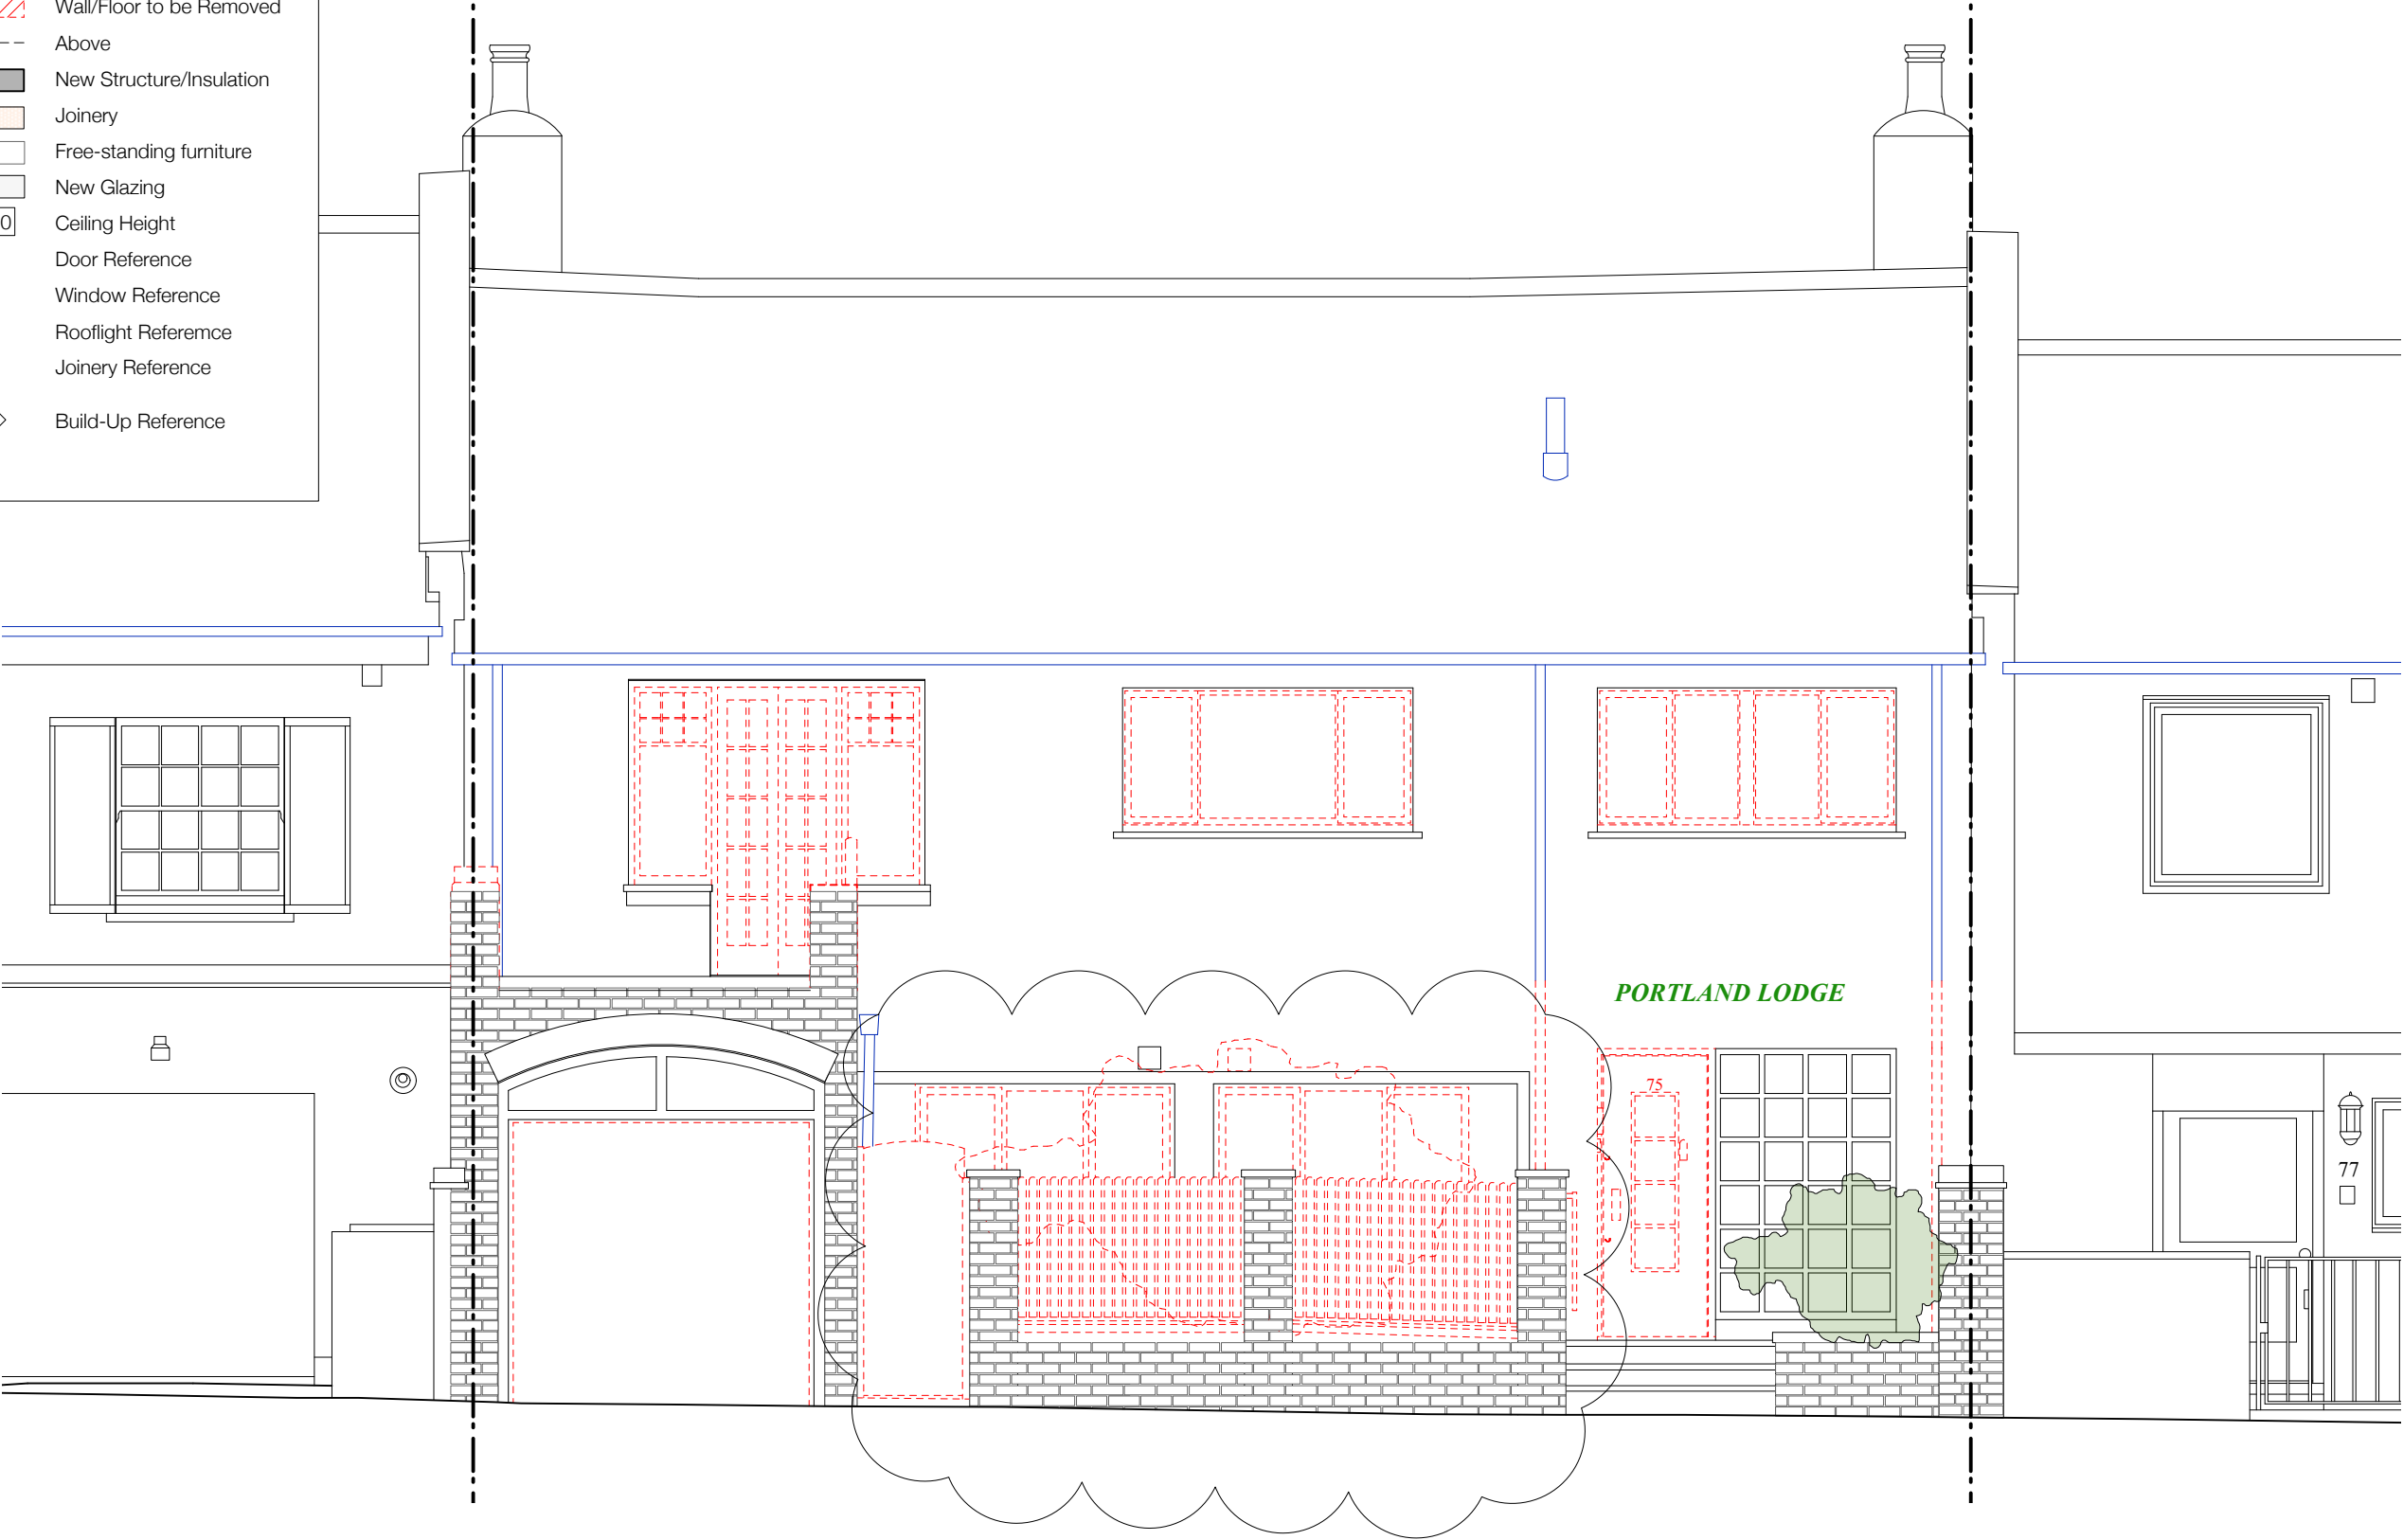

General Notes:-
Do not take measurements from drawing.
Use only figured dimensions.
Verify all dimensions and levels on site and report discrepancies to Employer.
Dimensions stated are measured from the finishes.

SANYA POLESCUK ARCHITECTS
8a BELSIZE COURT GARAGES LONDON NW3 5AJ
T:0207 431 8580 e-mail:enquiries@polescukarchitects.com

TITLE:	Front Elevation (existing with demolition shown)			NO:	E201	REV:	PL3
PROJECT:	75 Belsize Lane, London NW3 5AU			PAPER:	A3	DATE:	09 February 2022
		SCALE:	1:50				

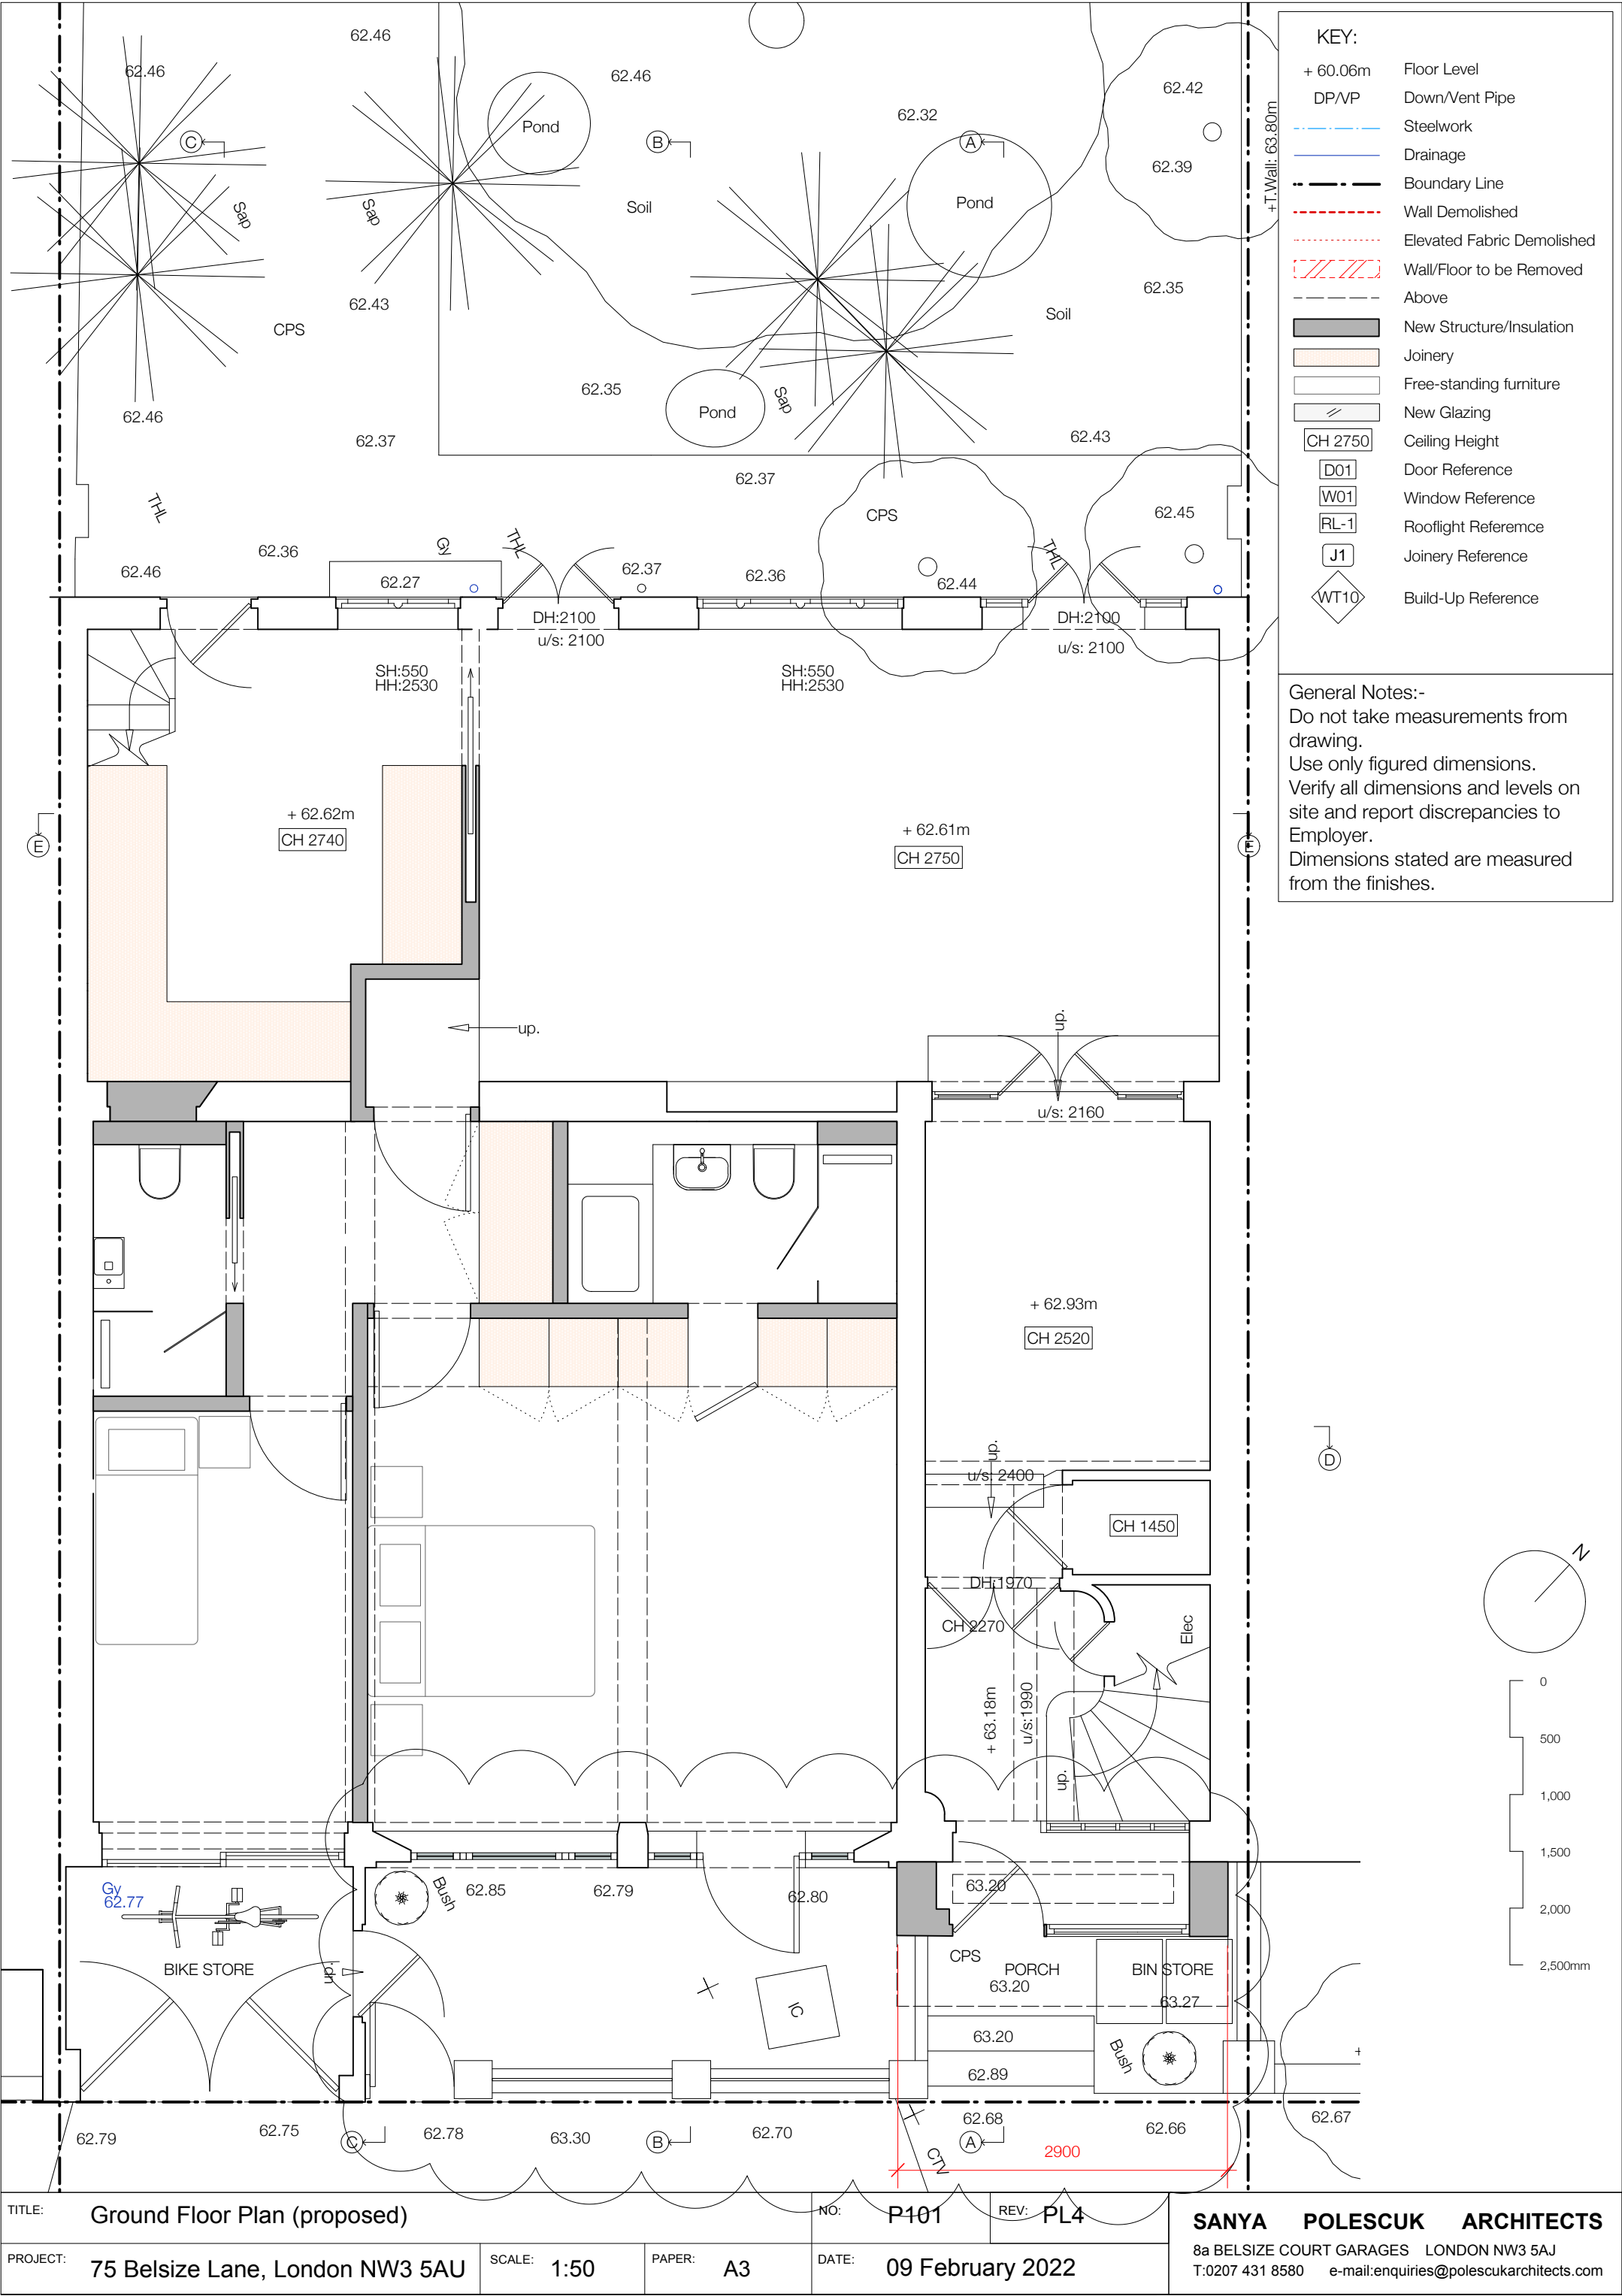

KEY:

▽

Floor Level

△

Ceiling Level

DP/VP

Down/Vent Pipe

Steelwork

Drainage

Boundary Line

Wall Demolished

Elevated Fabric Demolished

Wall/Floor to be Removed

Above

New Structure/Insulation

Joinery

Free-standing furniture

New Glazing

CH 2750

Ceiling Height

D01

Door Reference

W01

Window Reference

RL-1

Rooflight Reference

J1

Joinery Reference

WT10

Build-Up Reference



General Notes:-
Do not take measurements from drawing.
Use only figured dimensions.
Verify all dimensions and levels on site and report discrepancies to Employer.
Dimensions stated are measured from the finishes.

SANYA POLESCUK ARCHITECTS
8a BELSIZE COURT GARAGES LONDON NW3 5AJ
T:0207 431 8580 e-mail:enquiries@polescukarchitects.com

TITLE:	Front Elevation (proposed)			NO:	P201	REV:	PL4
PROJECT:	75 Belsize Lane, London NW3 5AU			DATE:	09 February 2022		
		PAPER:	A3				
		SCALE:	1:50				

KEY:

▽

Floor Level

△

Ceiling Level

DP/VP

Down/Vent Pipe

Steelwork

Drainage

Boundary Line

Wall Demolished

Elevated Fabric Demolished

Wall/Floor to be Removed

Above

New Structure/Insulation

Joinery

Free-standing furniture

New Glazing

CH 2750

Ceiling Height

D01

Door Reference

W01

Window Reference

RL-1


Rooflight Referemce

J1


Joinery Reference

WT10

Build-Up Reference

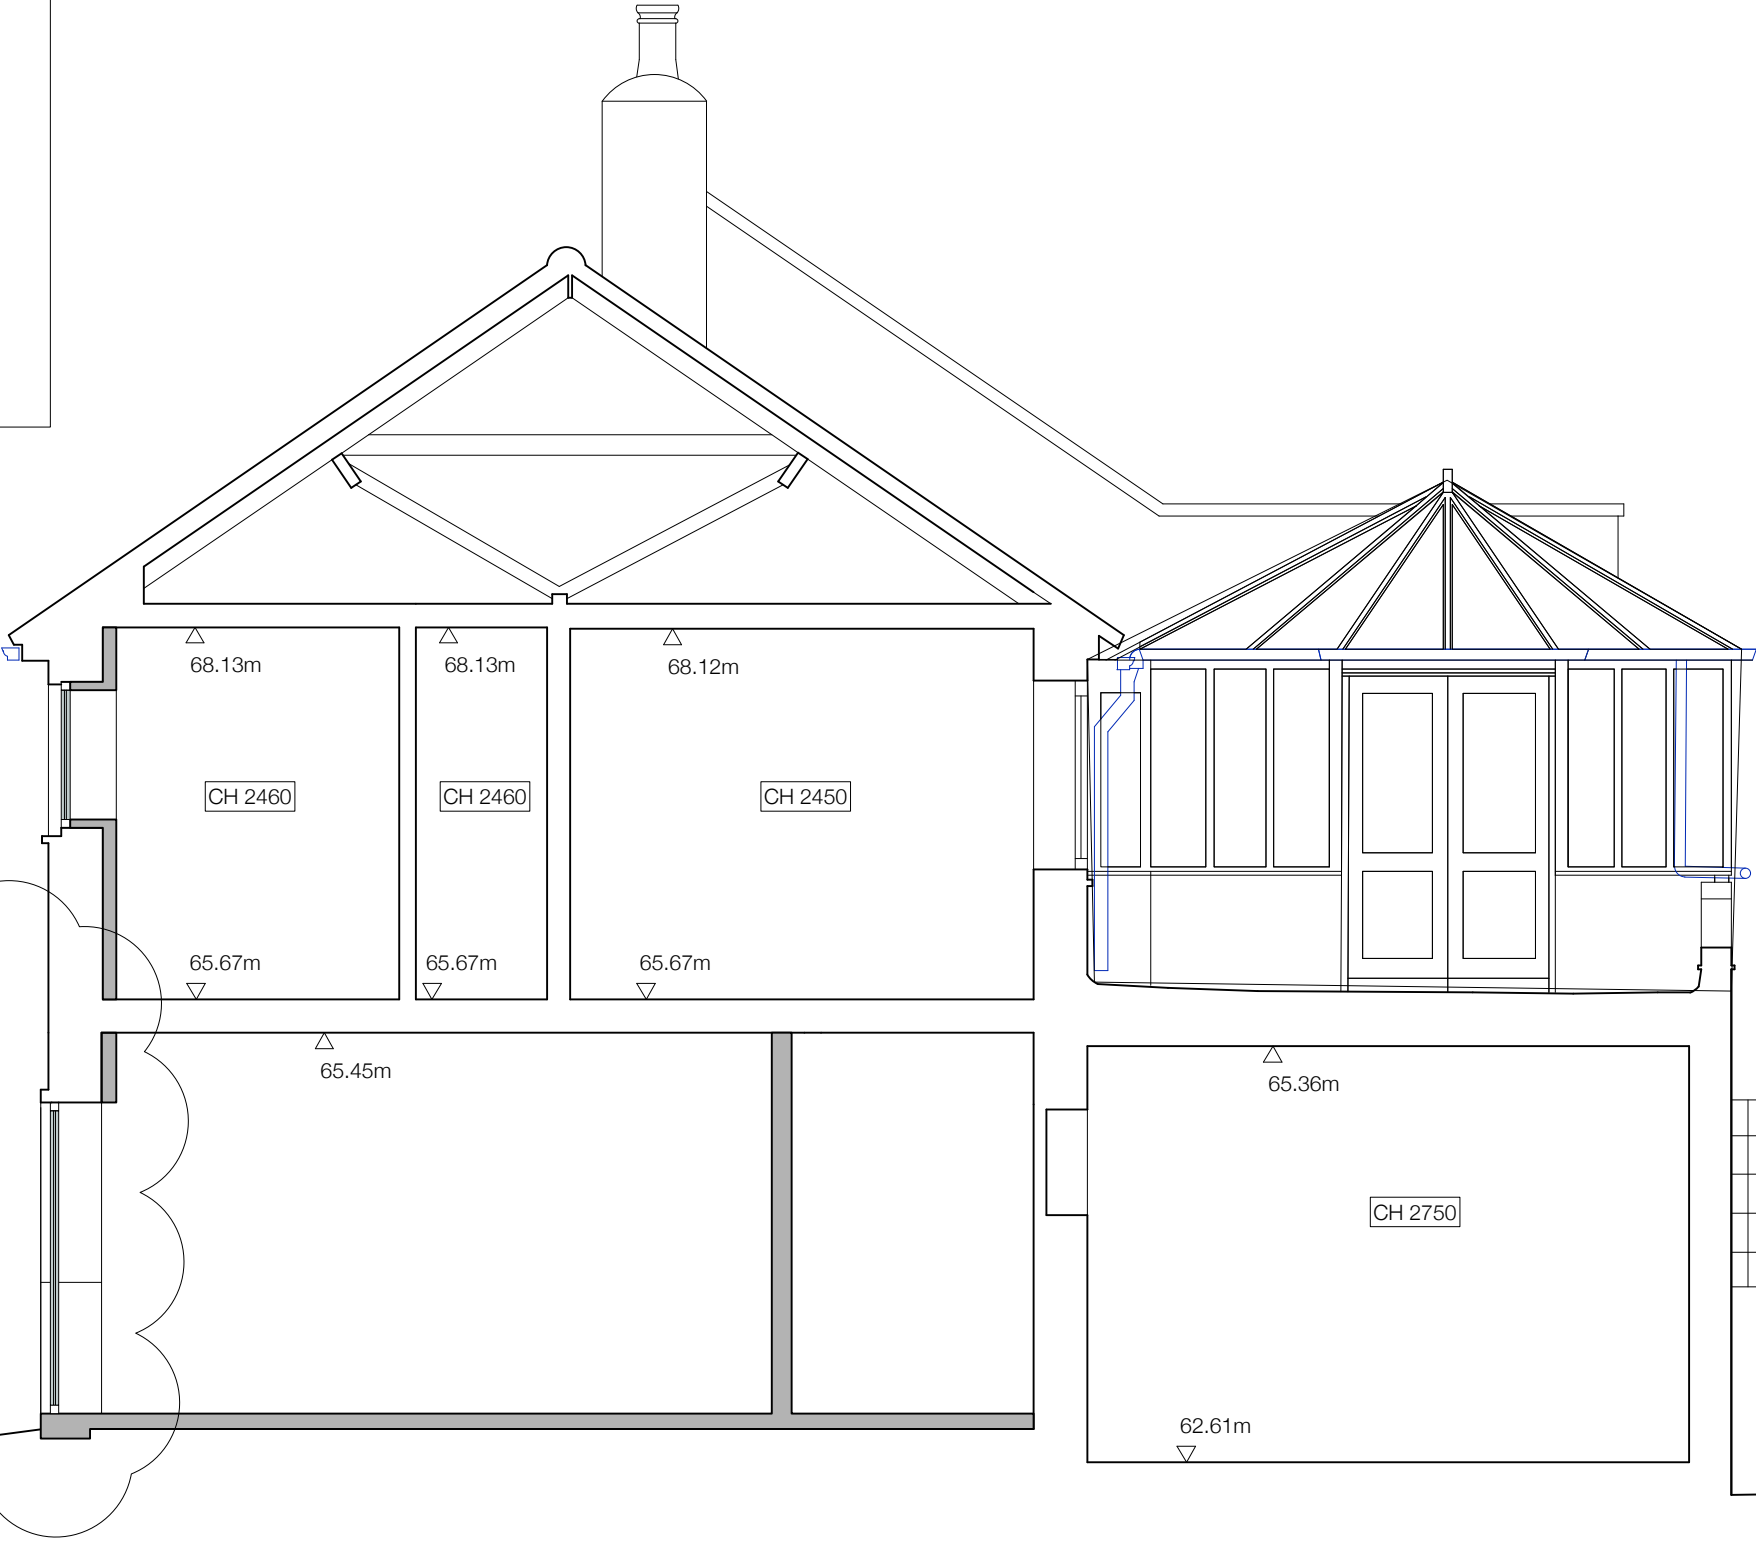

General Notes:-
Do not take measurements from drawing.
Use only figured dimensions.
Verify all dimensions and levels on site and
report discrepancies to Employer.
Dimensions stated are measured from the
finishes.

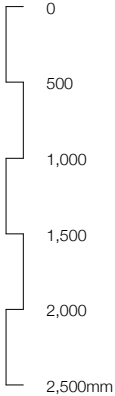

TITLE:	Section BB (proposed)			NO:	P311	REV:	PL4
	PROJECT:	75 Belsize Lane, London NW3 5AU			SCALE:	1:50	PAPER:
		A3			DATE:	09 February 2022	

SANYA POLESCUK ARCHITECTS

8a BELSIZE COURT GARAGES LONDON NW3 5AU

T:0207 431 8580 e-mail:enquiries@polescukarchitects.com