


## FOR APPROVAL/COMMENT ONLY - DO NOT CONSTRUCT FROM THIS DRAWING

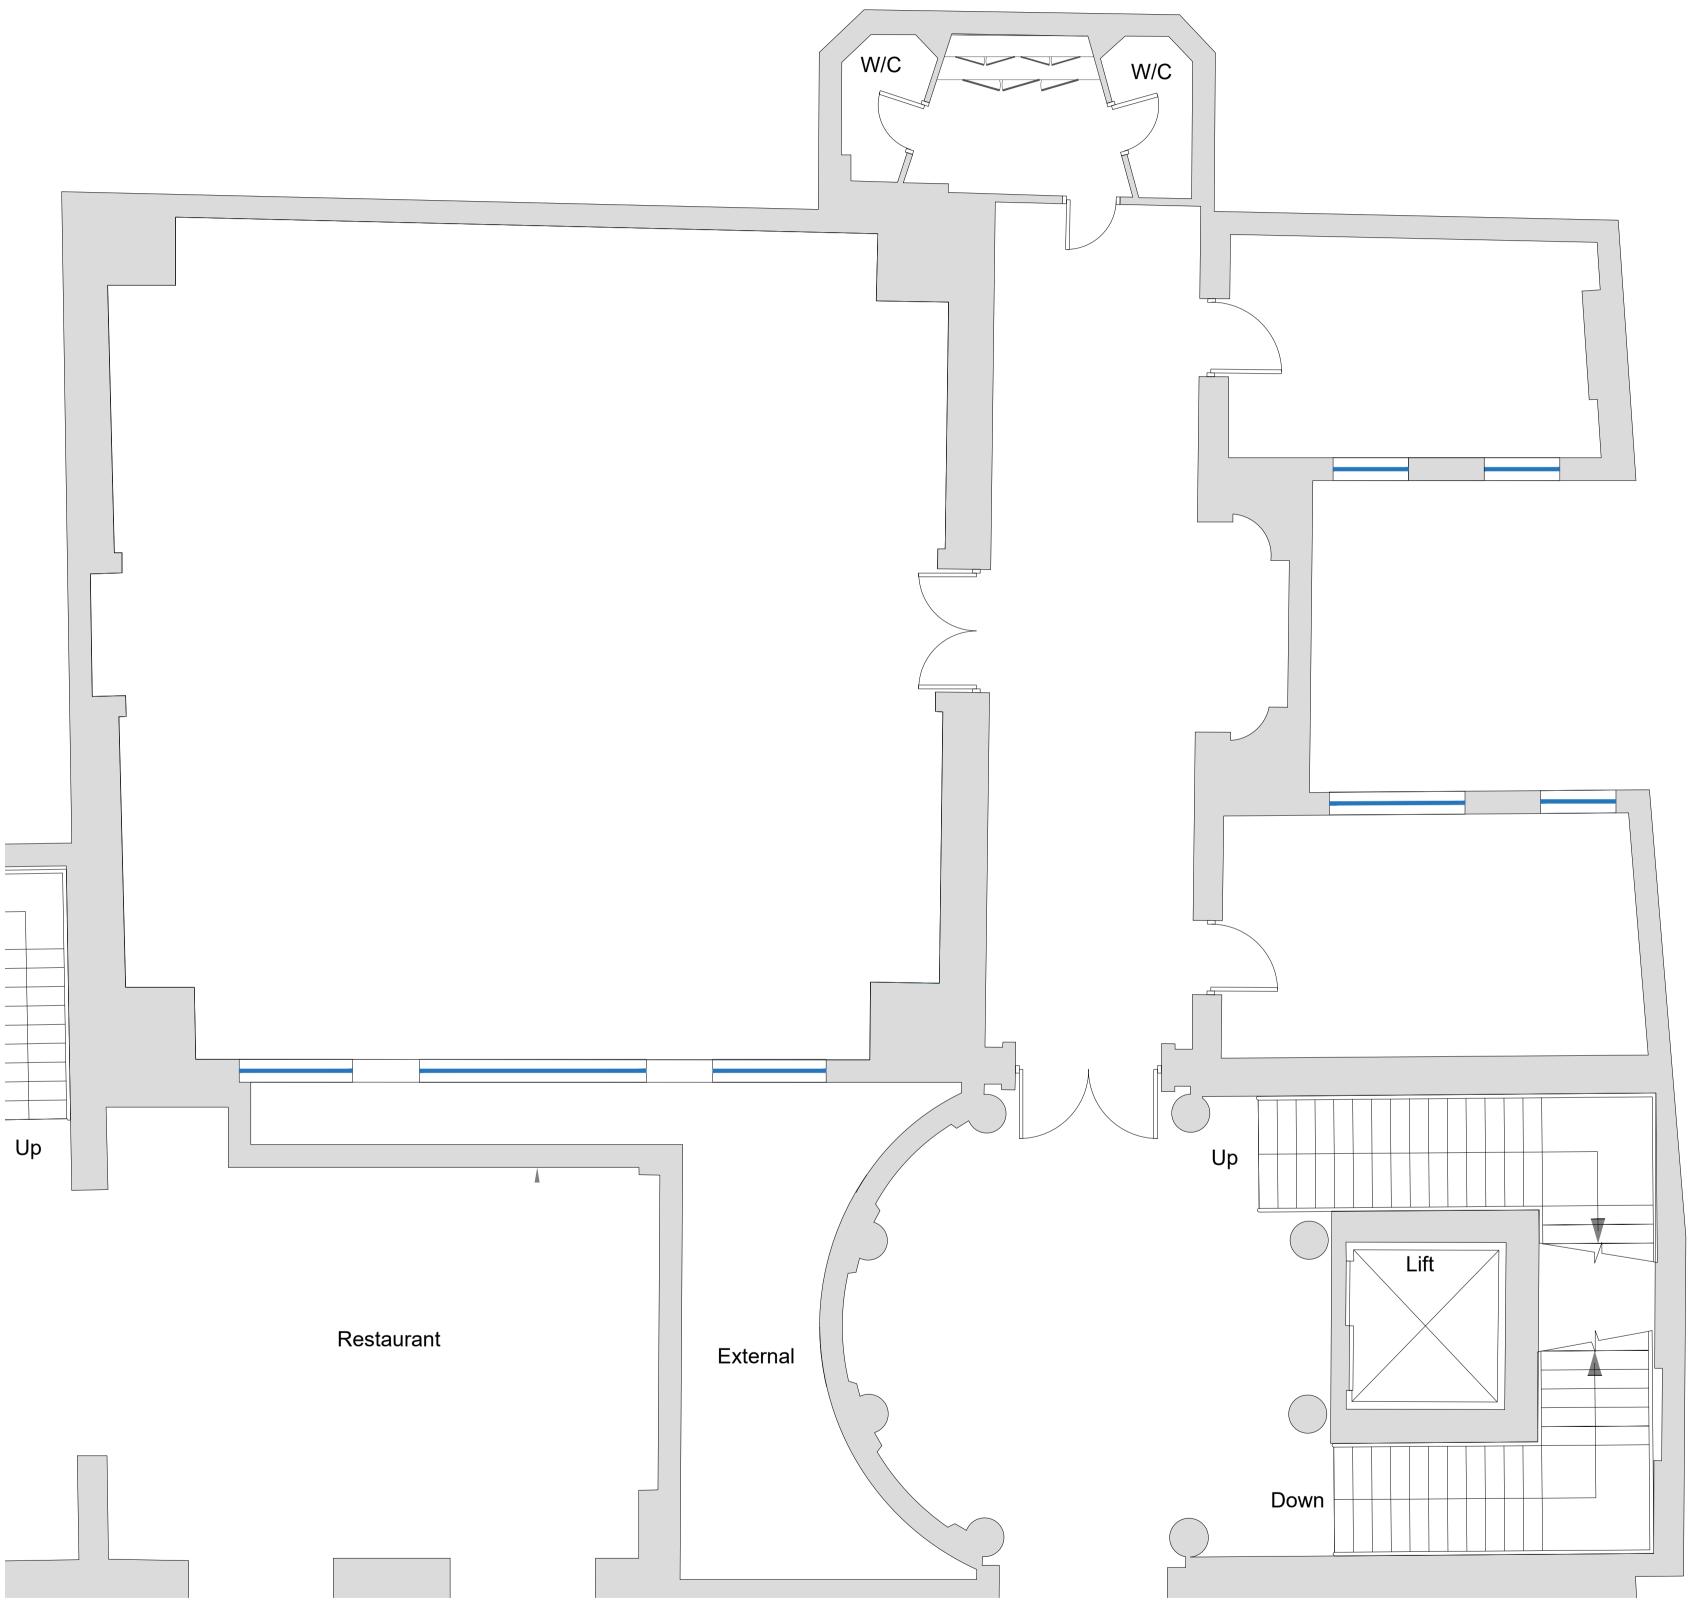


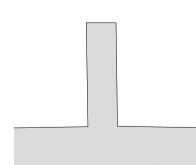



:\Users\james\Box\01. CURRENT PROJECTS\35048-HABRO-HOLBORN TOWN HALL\03. DESIGN\03 - WORKING DRAWINGS\35048.dwg

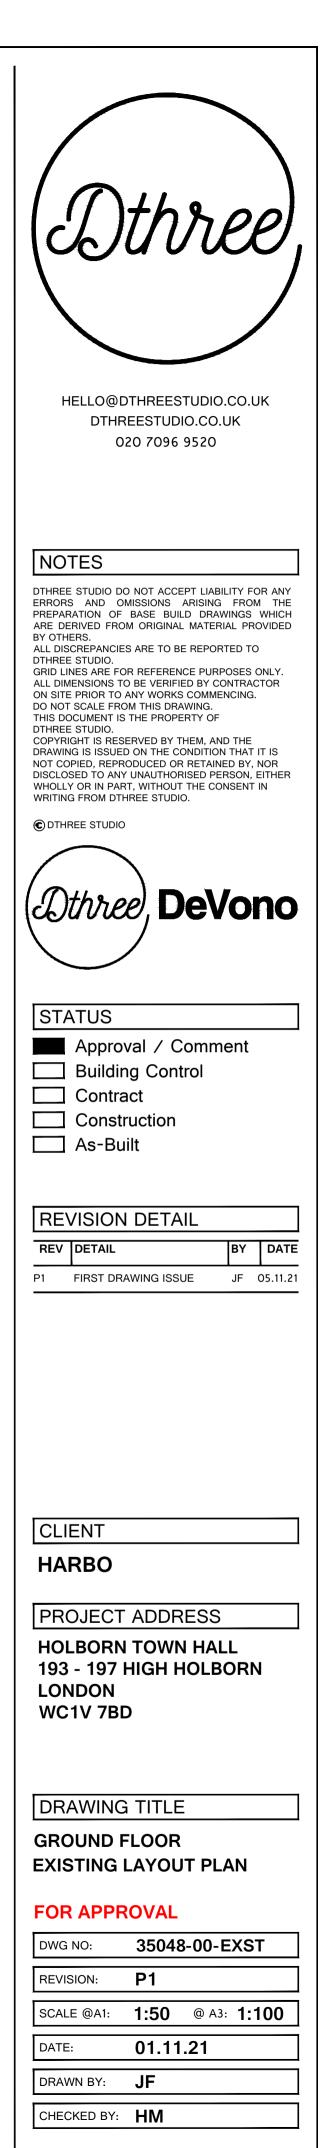

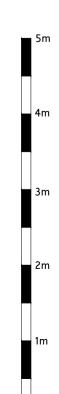

3m

2m