

## FOR APPROVAL/COMMENT ONLY - DO NOT CONSTRUCT FROM THIS DRAWING

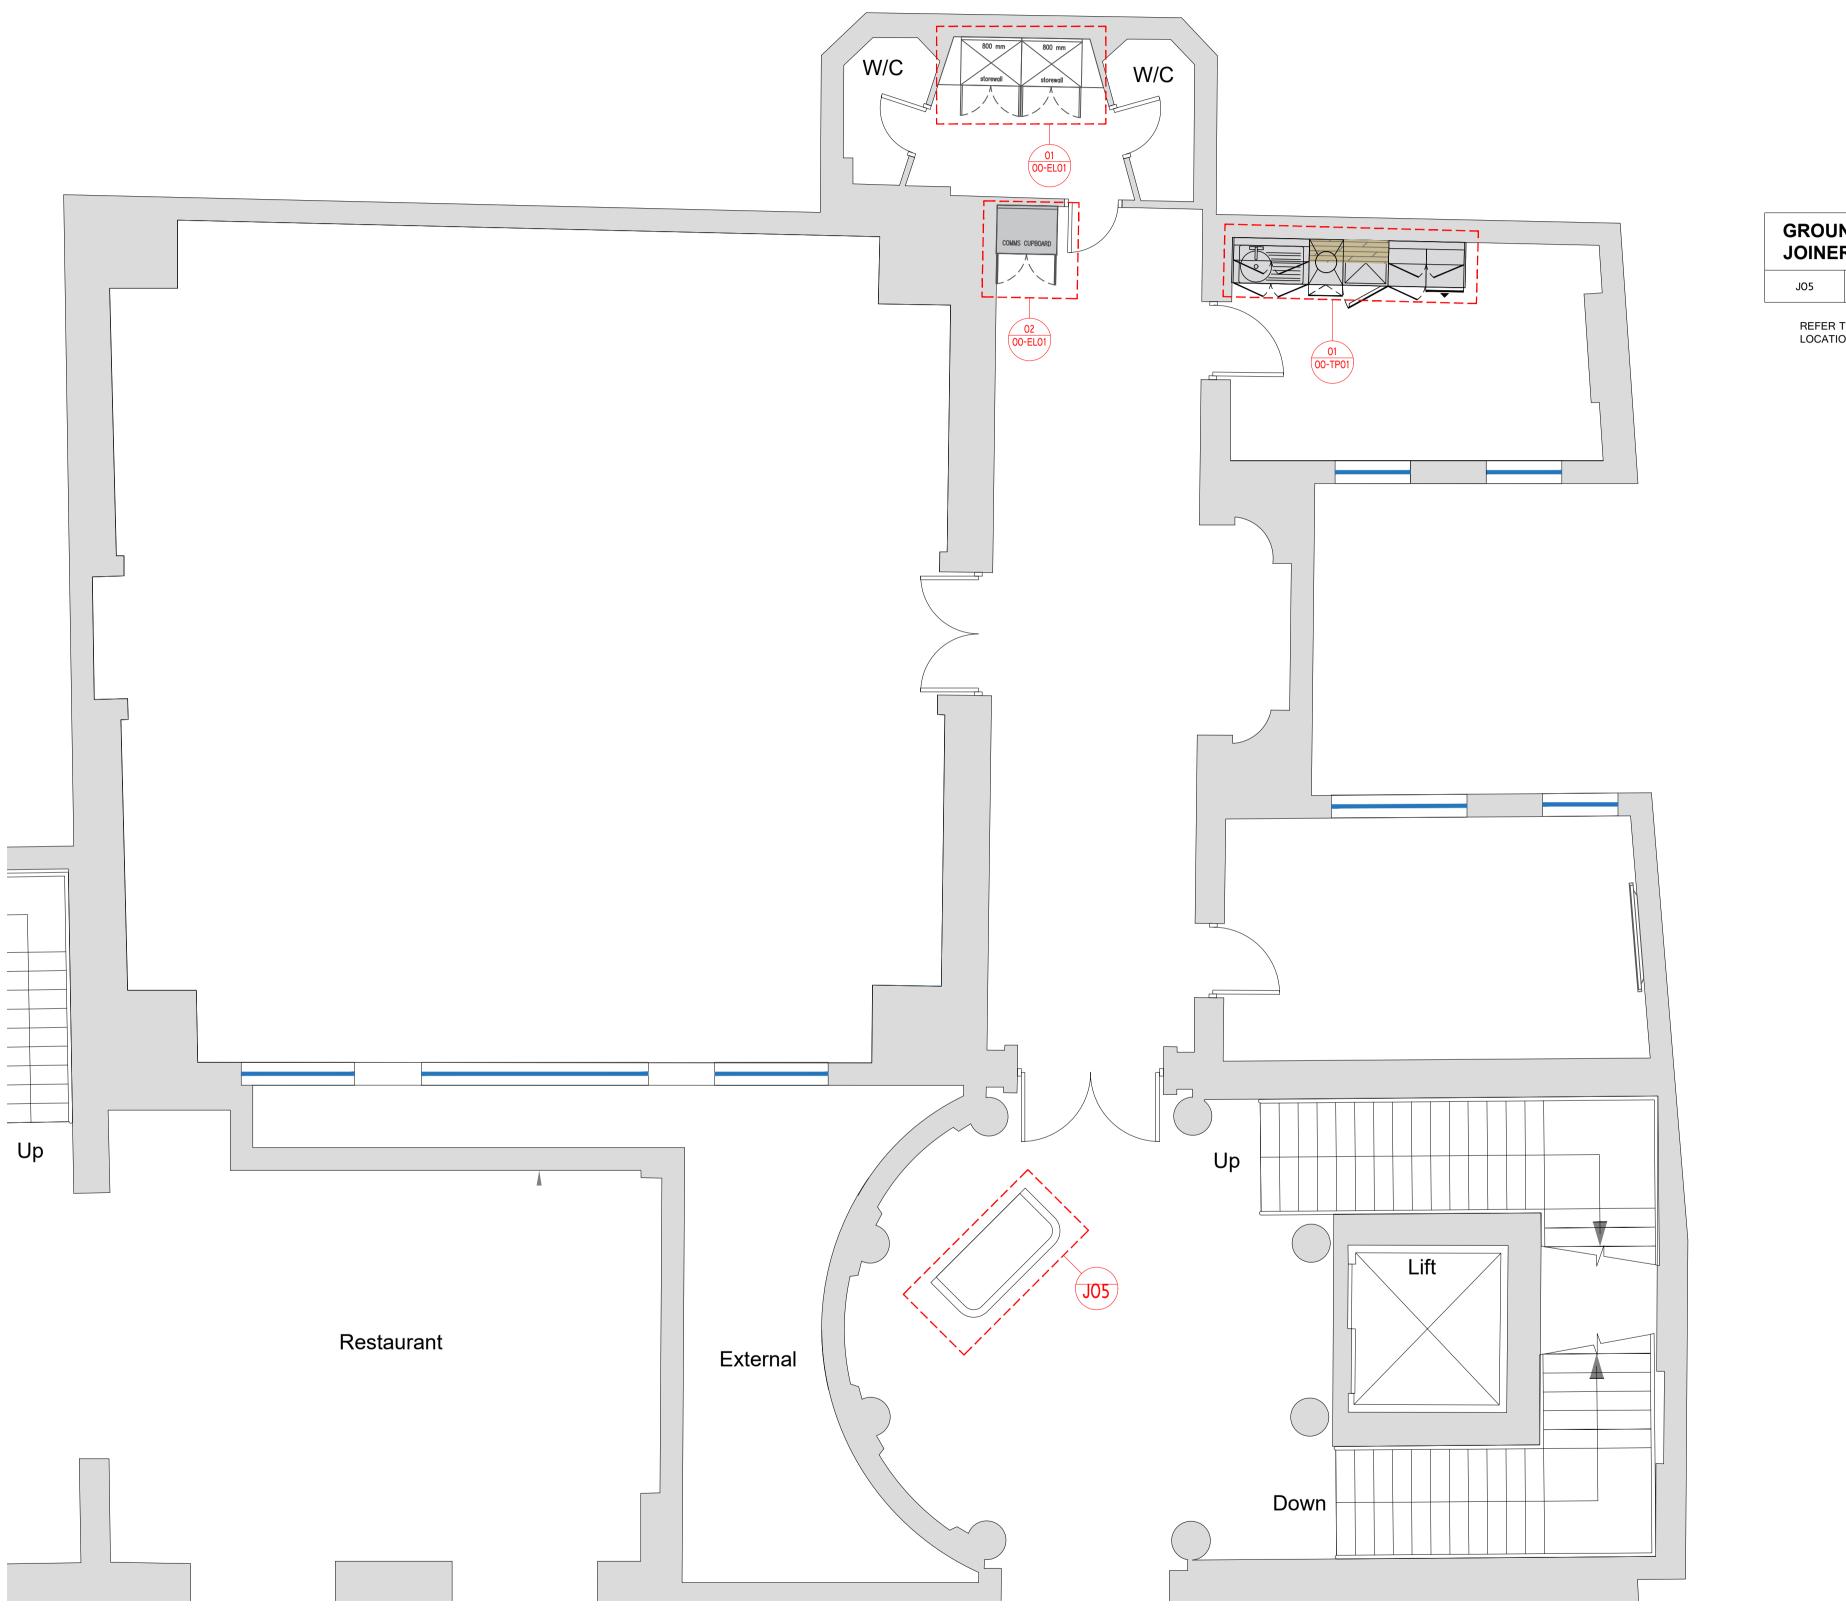

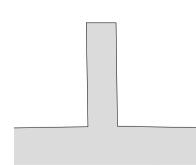



:\Users\james\Box\01. CURRENT PROJECTS\35048-HABRO-HOLBORN TOWN HALL\03. DESIGN\03 - WORKING DRAWINGS\35048.dwg

-	ND FLOOR RY KEY	
	RECEPTION DESK	

REFER TO DETAIL REFERENCE PLAN FOR LOCATION

Dthree
HELLO@DTHREESTUDIO.CO.UK DTHREESTUDIO.CO.UK 020 7096 9520
NOTES DTHREE STUDIO DO NOT ACCEPT LIABILITY FOR ANY ERRORS AND OMISSIONS ARISING FROM THE PREPARATION OF BASE BUILD DRAWINGS WHICH ARE DERIVED FROM ORIGINAL MATERIAL PROVIDED BY OTHERS. ALL DISCREPANCIES ARE TO BE REPORTED TO DTHREE STUDIO. GRID LINES ARE FOR REFERENCE PURPOSES ONLY. ALL DIMENSIONS TO BE VERIFIED BY CONTRACTOR ON SITE PRIOR TO ANY WORKS COMMENCING.
DO NOT SCALE FROM THIS DRAWING. THIS DOCUMENT IS THE PROPERTY OF DTHREE STUDIO. COPYRIGHT IS RESERVED BY THEM, AND THE DRAWING IS ISSUED ON THE CONDITION THAT IT IS NOT COPIED, REPRODUCED OR RETAINED BY, NOR DISCLOSED TO ANY UNAUTHORISED PERSON, EITHER WHOLLY OR IN PART, WITHOUT THE CONSENT IN WRITING FROM DTHREE STUDIO.
Dthree DeVono
STATUS   Approval / Comment   Building Control   Contract   Construction   As-Built
REVISION DETAILREVDETAILBYDATEP1FIRST DRAWING ISSUEJF05.11.21
CLIENT HARBO
PROJECT ADDRESS HOLBORN TOWN HALL 193 - 197 HIGH HOLBORN LONDON WC1V 7BD
DRAWING TITLE GROUND FLOOR DETAIL REFERENCE PLAN
FOR APPROVAL     DWG NO:   35048-00-REF     REVISION:   P1
SCALE @A1: 1:50 @ A3: 1:100   DATE: 01.11.21   DRAWN BY: JF
CHECKED BY: HM



0

1m

2m

3m