


THIRD FLOOR PARTITION TYPES KEY:	
	FLOOR TO CEILING 100mm THICK STUD PARTITIONING. PARTITIONING TO BE FORMED OF TWO LAYERS OF 12.5mm PLASTERBOARD EITHER SIDE OF 50mm METAL STUD WORK, WITH 50mm OF ROCKWOOL INSULATION.
	FLOOR TO CEILING APPROX 75mm METAL STUD DRYWALL TWO LAYERS OF 12.5mm PLASTERBOARD TO ONE SIDE WITH 50mm OF ROCKWOOL INSULATION.
	SINGLE GLAZED GLASS PARTITION.
	12 PLY LINING WITHIN PARTITION
	NEW SOLID CORE TIMBER DOOR
	DOOR REFERENCE NUMBER

NEW PLANT ON MDF VICTORIAN PROFILE SKIRTING ON ALL NEW PARTITIONS TO MATCH EXISTING.


EXISTING SKIRTING TO BE REPLACED WHERE NECESSARY.

SCOPE OF POTENTIAL TREATMENT TO EXISTING DOORS TBC.

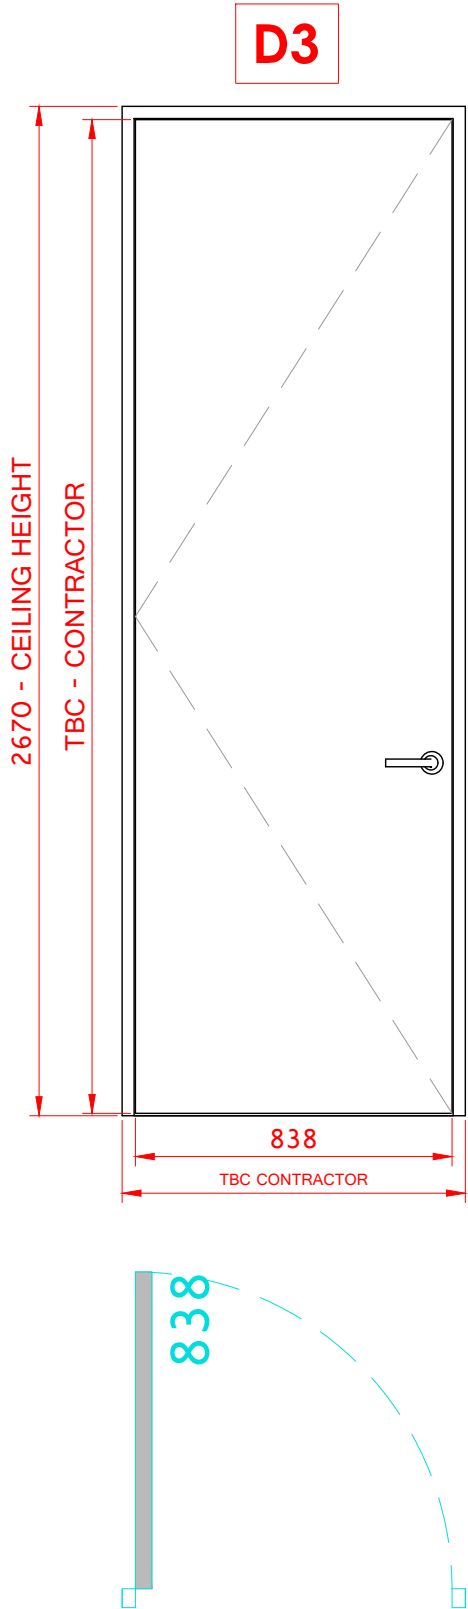

D3	
LEAF	LAMINATE VENEER - BLACK
FRAME	TIMBER - PAINT GRADE FINISH
LEAF HEIGHT	TBC
LEAF WIDTH	838
S/O HEIGHT	2670
S/O WIDTH	TBC
FIRE RATING	-
HANDLE	LEVER
LOCK	TBC
ACCESS CONTROL	-
VISION PANEL	-
PUSHPLATE	-
DOOR CLOSER	-
IRONMONGERY FINISH	TBC

REFER TO PLAN FOR INDIVIDUAL DOOR CODES AND DOOR SWING ORIENTATION

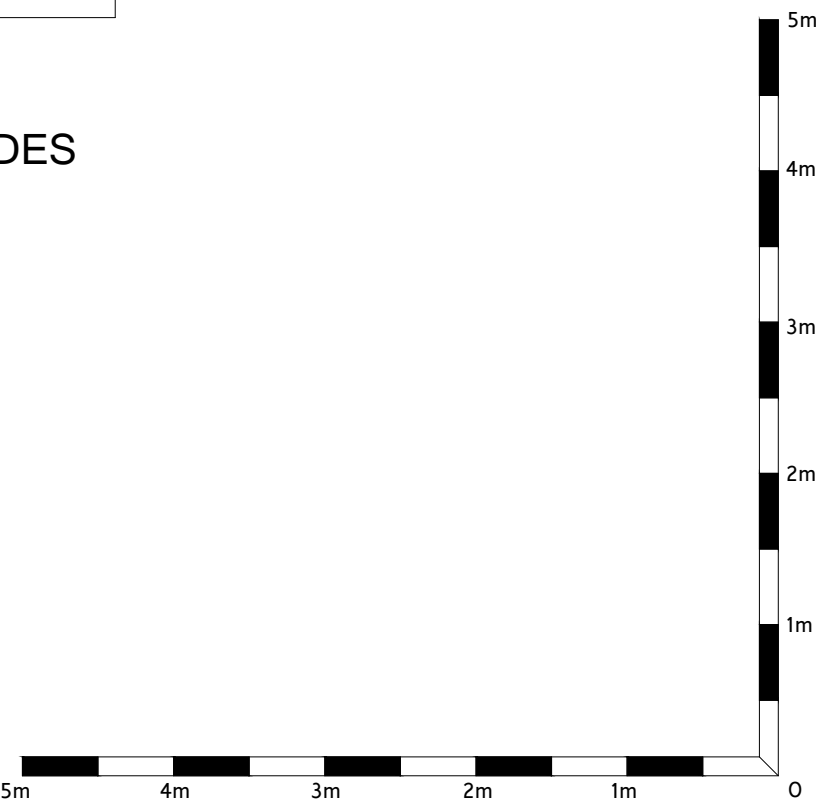

HELLO@DTHREESTUDIO.CO.UK
DTHREESTUDIO.CO.UK
020 7096 9520

NOTES

DTHREE STUDIO DO NOT ACCEPT LIABILITY FOR ANY ERRORS AND OMISSIONS ARISING FROM THE PREPARATION OF THESE BUILD DRAWINGS WHICH ARE DERIVED FROM ORIGINAL MATERIAL PROVIDED BY OTHERS.
ALL DISCREPANCIES ARE TO BE REPORTED TO DTHREE STUDIO.
GRID LINES ARE FOR REFERENCE PURPOSES ONLY. ALL DIMENSIONS TO BE VERIFIED BY CONTRACTOR ON SITE PRIOR TO ANY WORKS COMMENCING. DO NOT SCALE FROM THIS DRAWING.
THIS DOCUMENT IS THE PROPERTY OF DTHREE STUDIO.
COPYRIGHT IS RESERVED BY THEM AND THE DRAWING IS ISSUED ON THE CONDITION THAT IT IS NOT COPIED, REPRODUCED OR RETAINED BY, NOR DISCLOSED TO ANY UNAUTHORISED PERSON, EITHER WHOLLY OR IN PART, WITHOUT THE CONSENT IN WRITING FROM DTHREE STUDIO.

© DTHREE STUDIO



STATUS

- ☒ Approval / Comment
☐ Building Control
☐ Contract
☐ Construction
☐ As-Built

REVISION DETAIL

REV	DETAIL	BY	DATE
P1	FIRST DRAWING ISSUE	JF	05.11.21

CLIENT

HARBO

PROJECT ADDRESS

HOLBORN TOWN HALL
193 - 197 HIGH HOLBORN
LONDON
WC1V 7BD

DRAWING TITLE

THIRD FLOOR
PARTITION TYPES PLAN

DWG NO: 35048-03-PART

REVISION: P1

SCALE @A0: 1:50 @ A2: 1:100

DATE: 01.11.21

DRAWN BY: JF

CHECKED BY: HM