
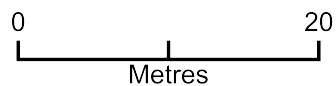


LANGBOURNE MANSIONS N6 6PU - HOLM OAK

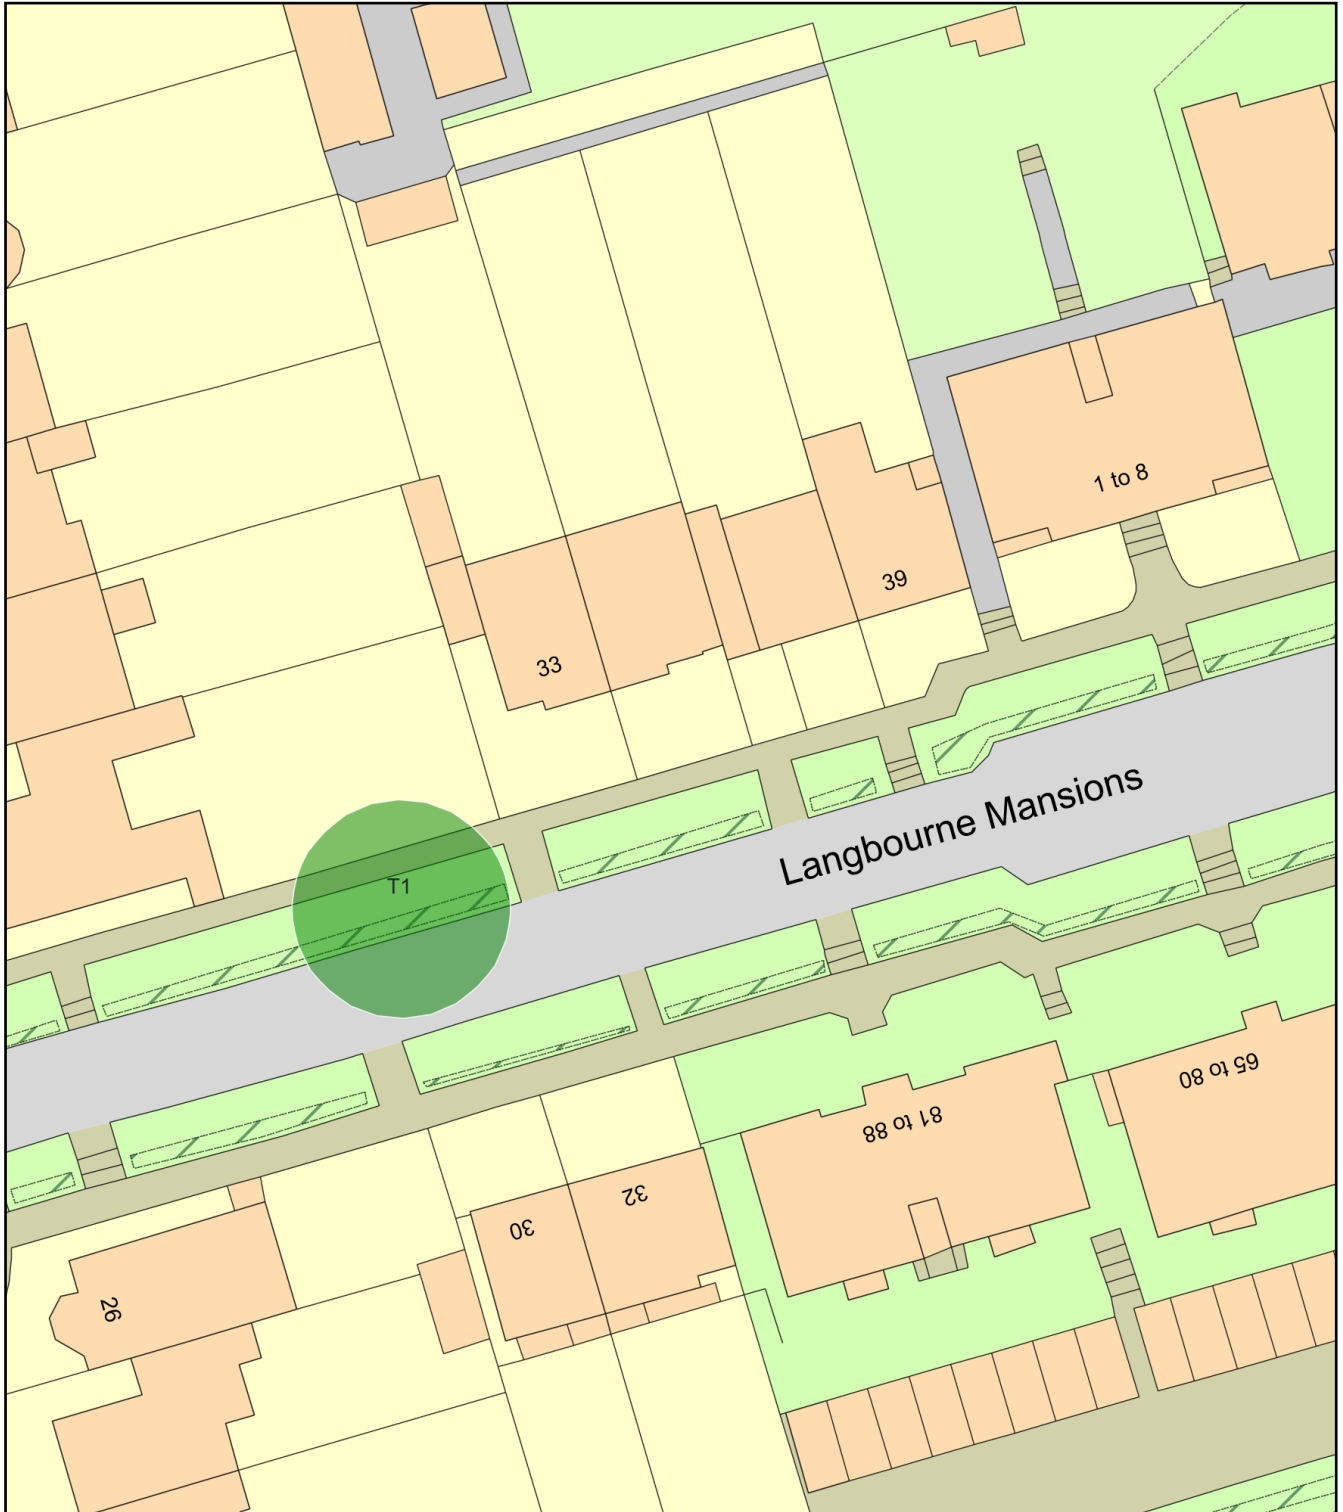

Plan Produced for: L.B.CAMDEN

Date Produced: 10 Feb 2022

Plan Reference Number: TQRQM22041140127370

Scale: 1:500 @ A4