


# Block Plan

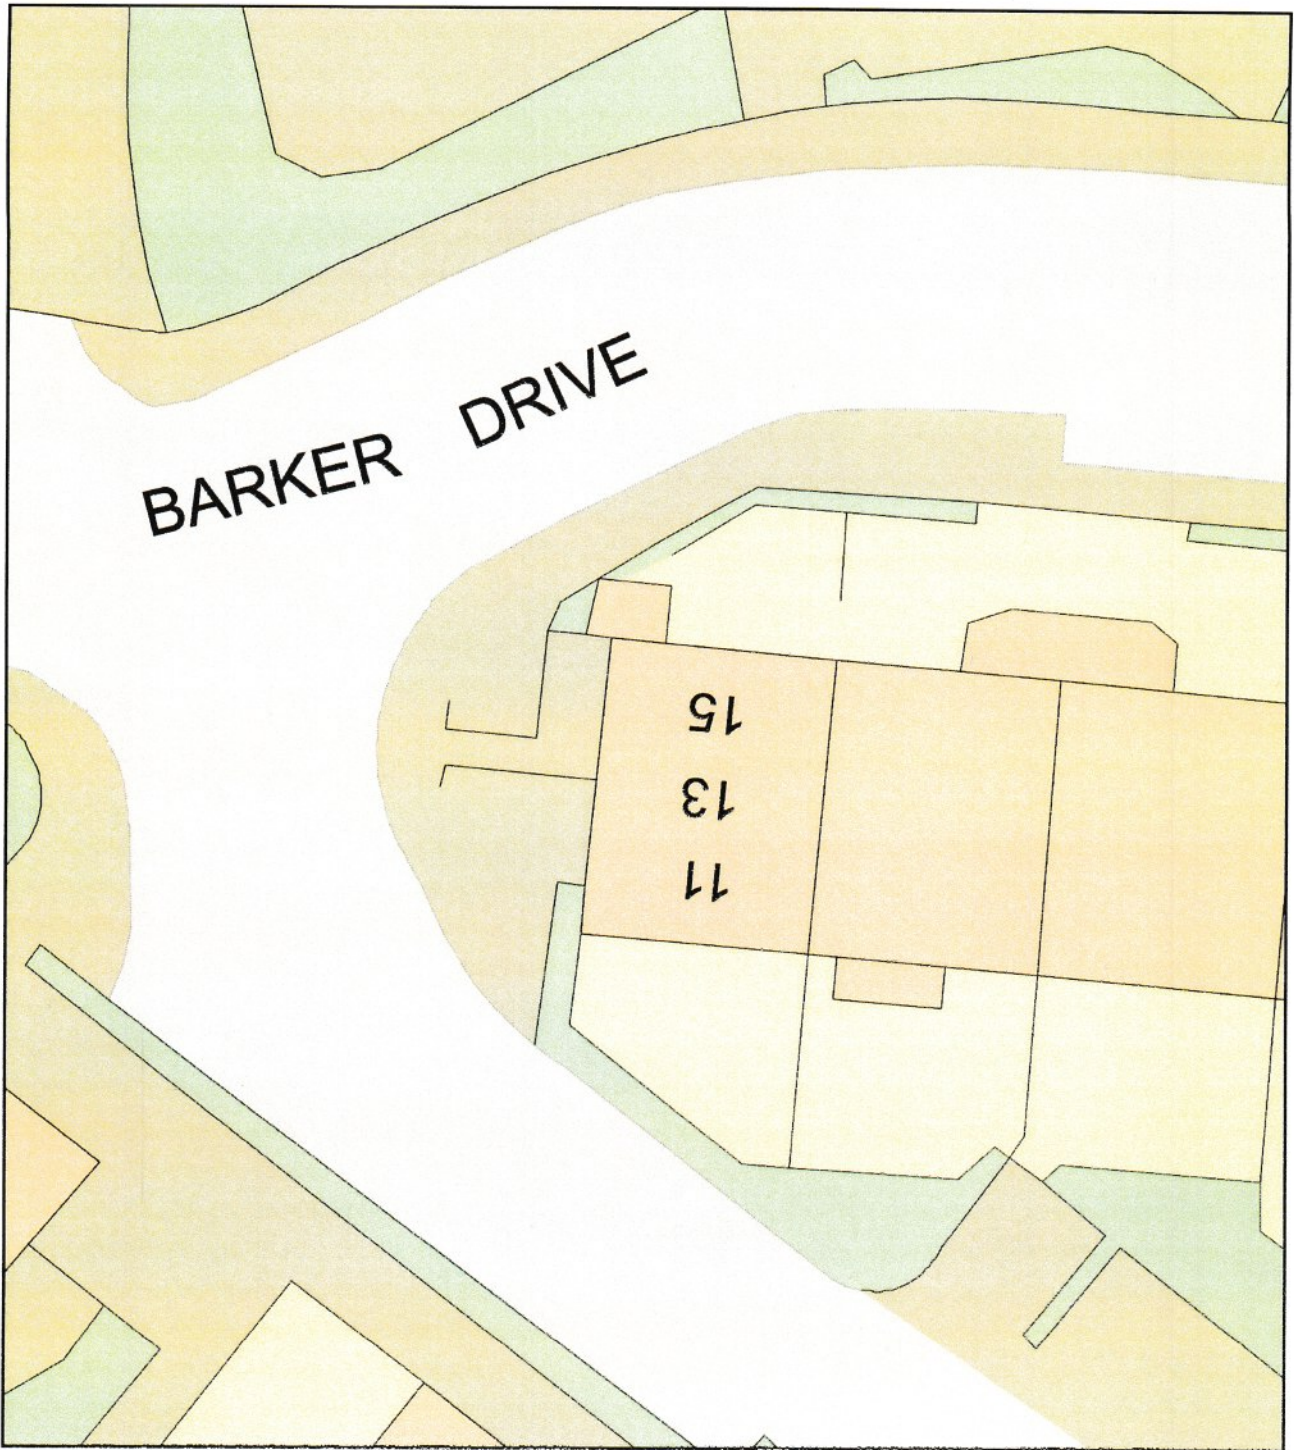

Plan Produced for: Mr A. Williams  
Date Produced: 31 Jan 2022  
Plan Reference Number: TQRQM22031102008219  
Scale: 1:200 @ A4