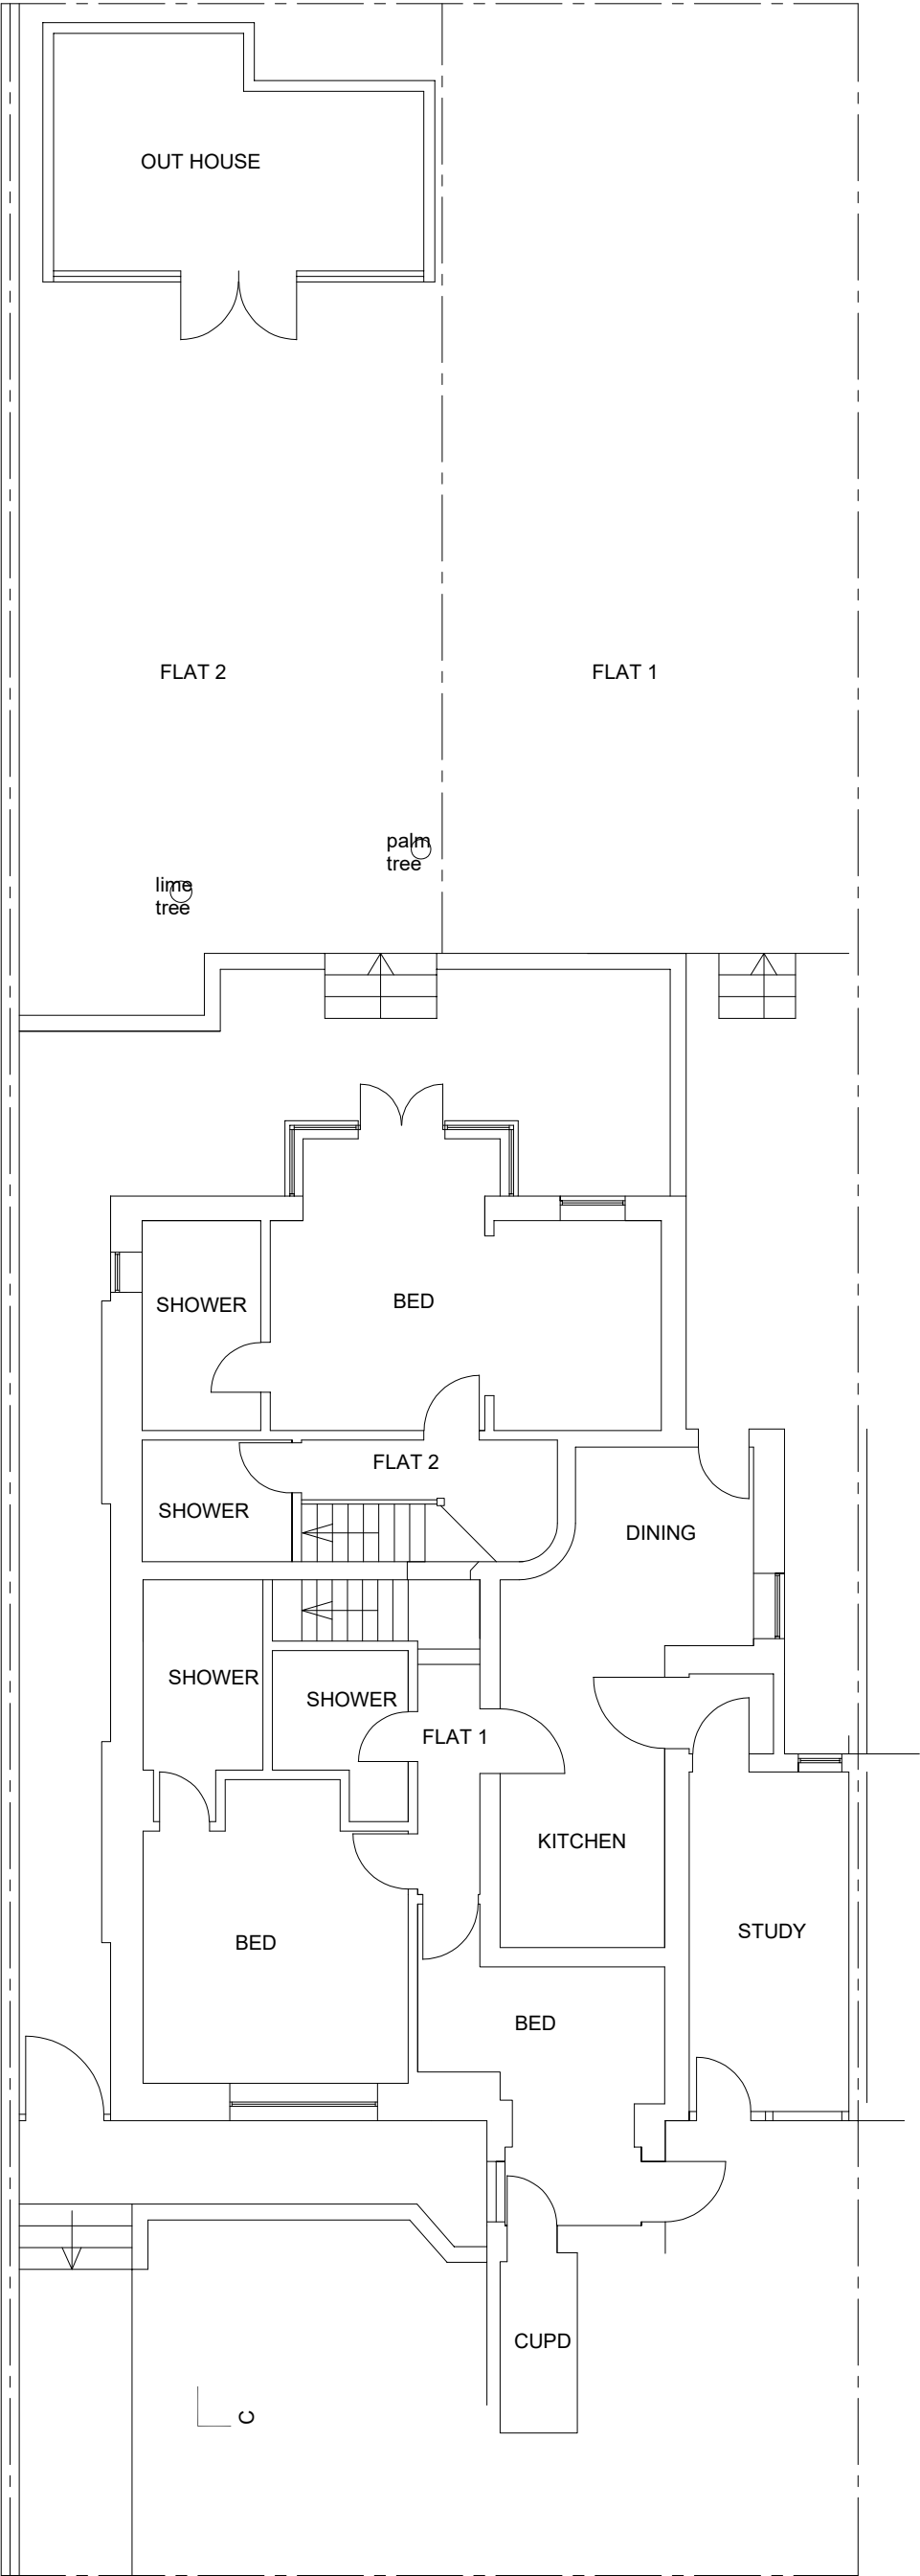


TITLE	ADDRESS	
SURVEY DRAWINGS	FLAT 1 & 2, 22 BUCKLAND CRESCENT LONDON. NW3	
CLIENT	SCALE	DATE
Mr. M. LEITCH & Mrs. F. HALL	1:100 @ A3	JAN 2022
	DRAWING NO.	REV.
	220125/03	
Tel: 07970 647 449 Fax: 020 8963 9991 Email: info@london.academy.com		