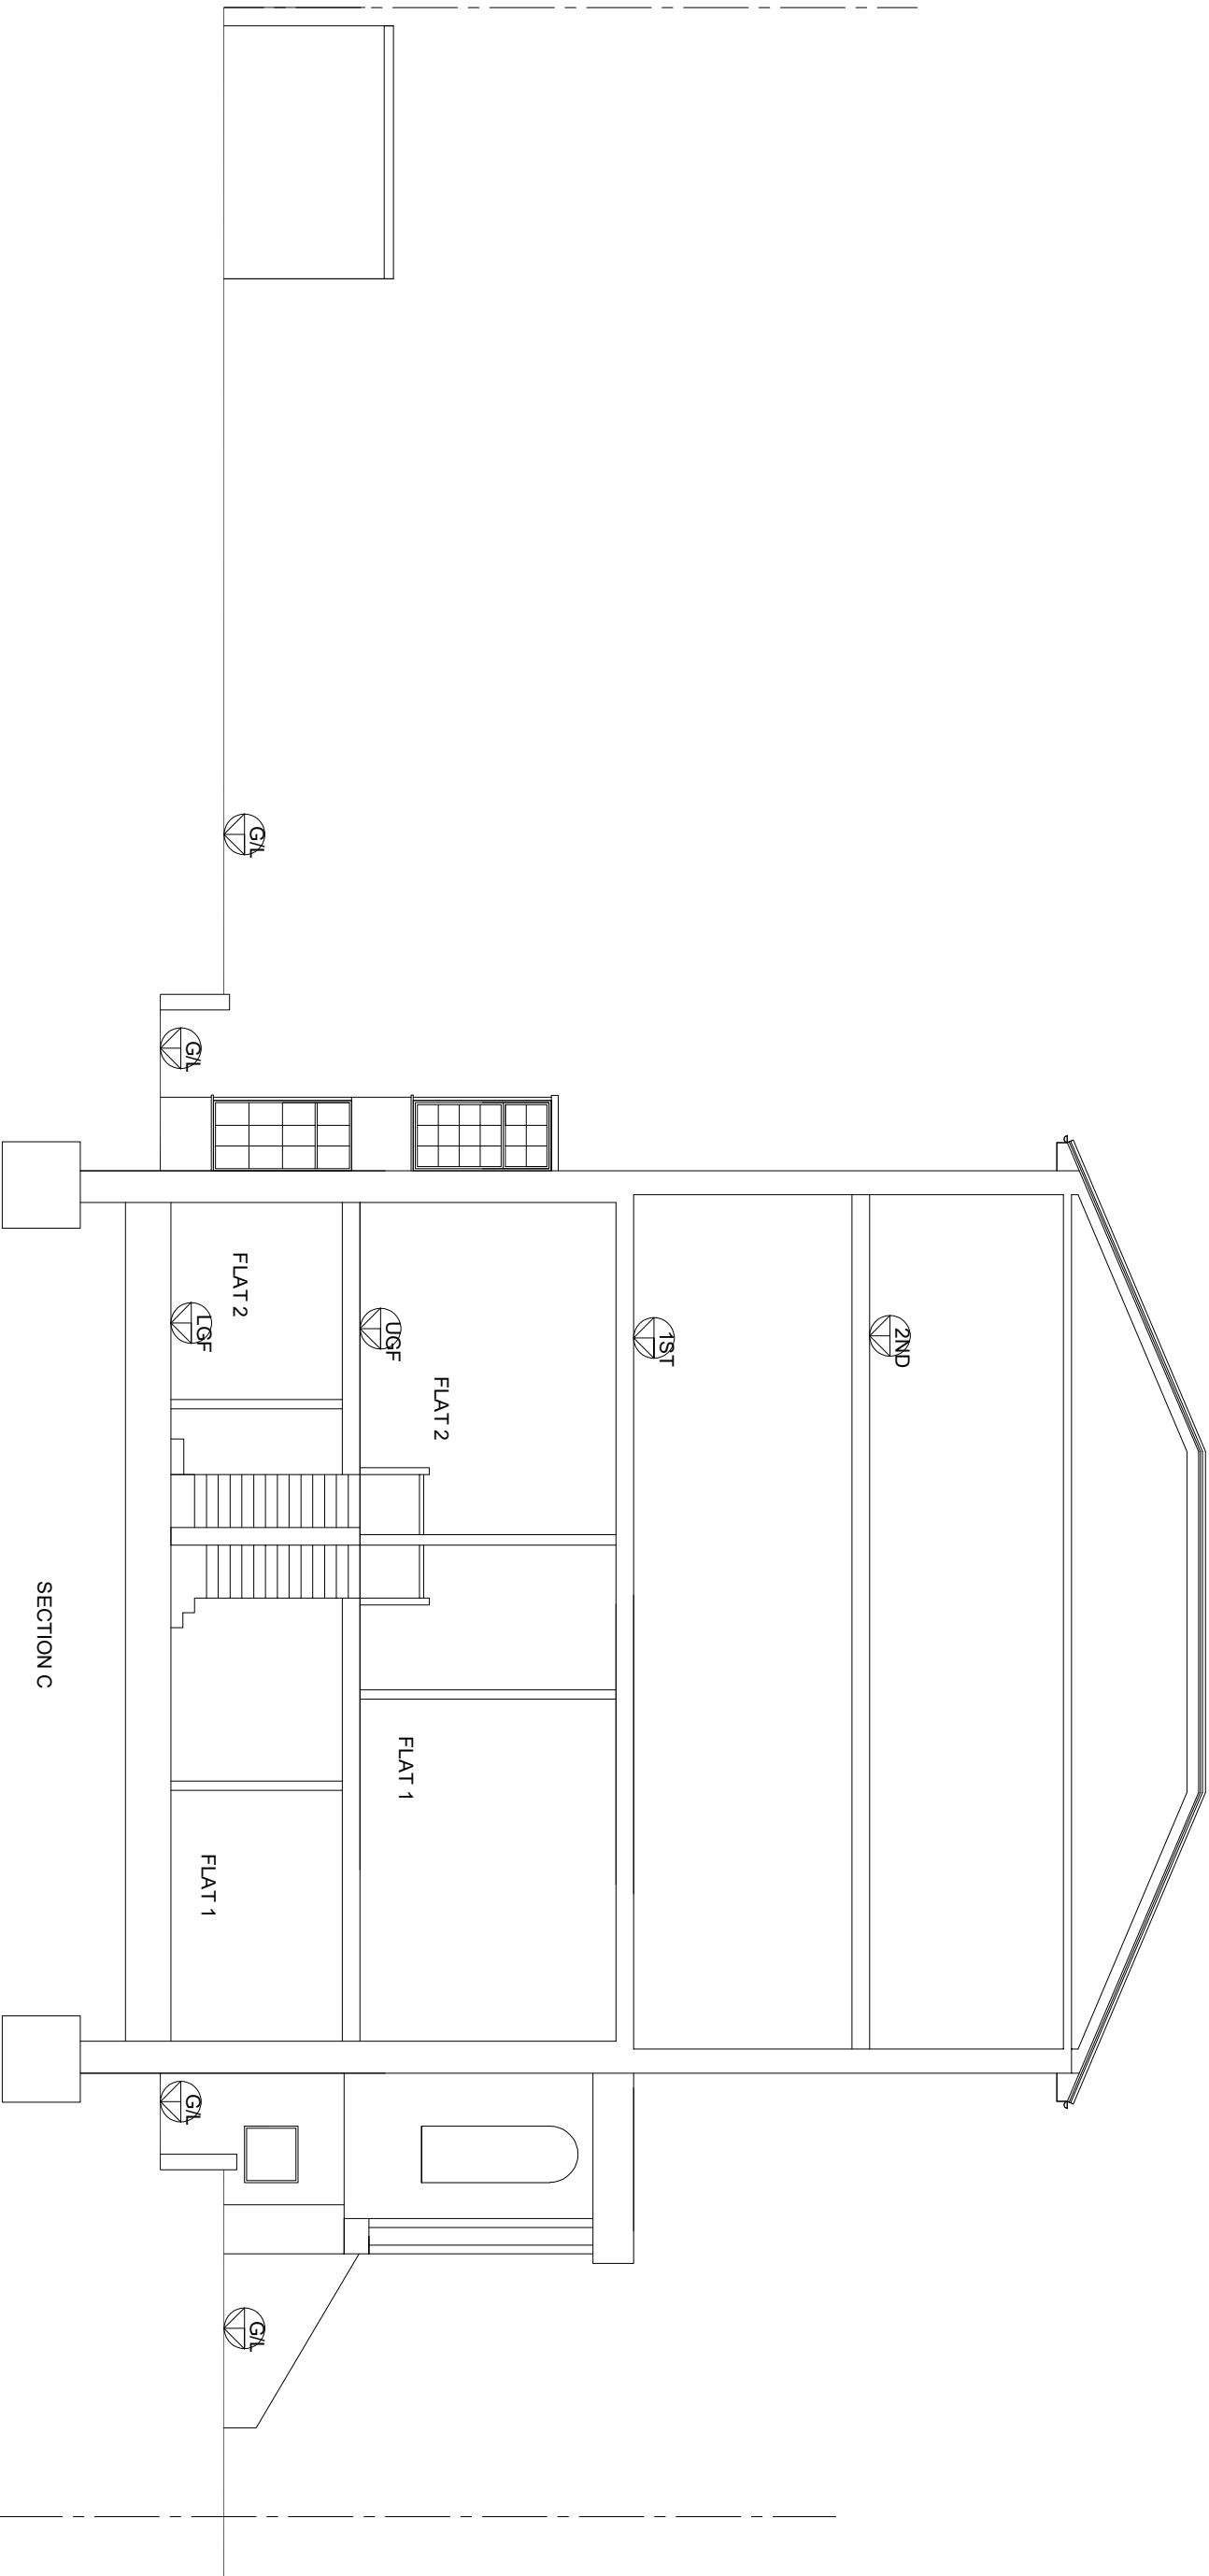


TITLE		ADDRESS	
SURVEY DRAWINGS		FLAT 1 & 2, 22 BUCKLAND CRESCENT	
CLIENT		LONDON. NW3	
Mr. M. LEITCH & Mrs. F. HALL			
SCALE		DATE	
1:100 @ A3		JAN 2022	
DRAWING NO.		REV.	
220125/10			