
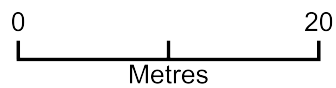


# 3 ROBIN GROVE N6 6PA

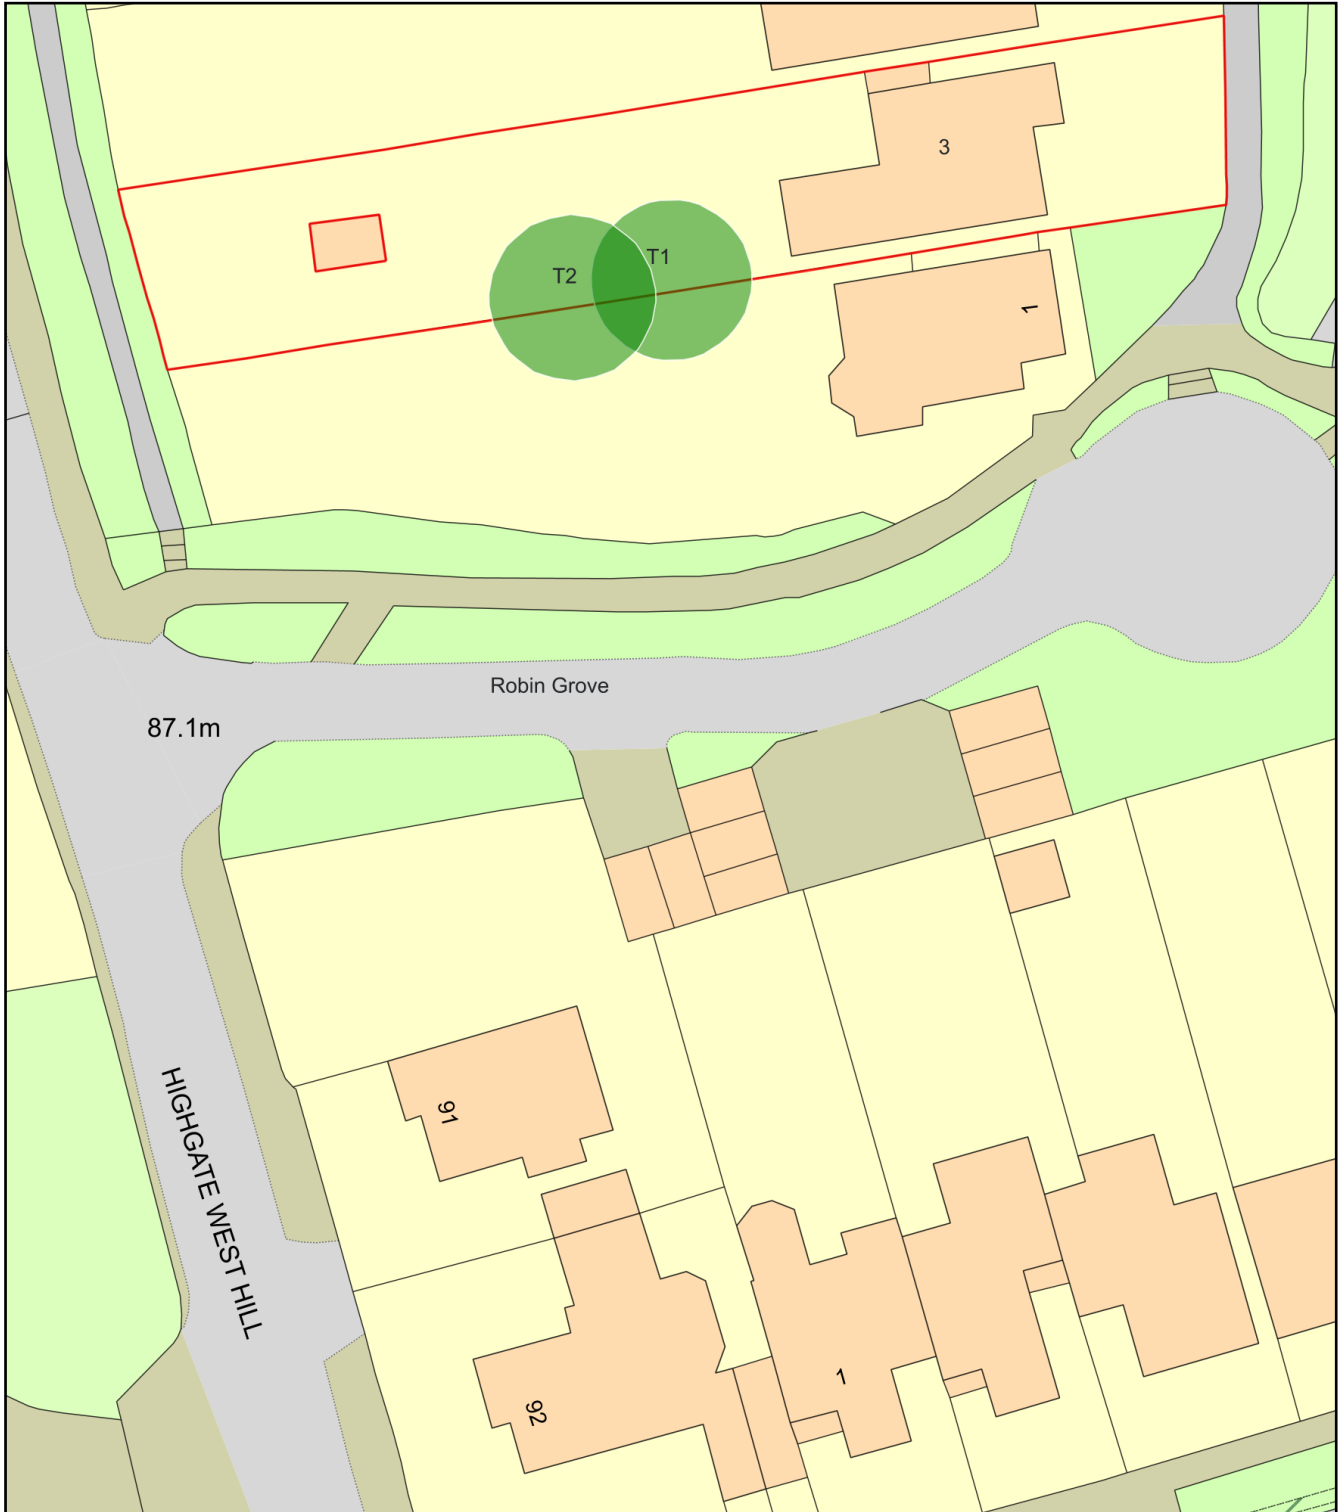

Plan Produced for: L.B.CAMDEN  
Date Produced: 10 Feb 2022  
Plan Reference Number: TQRQM22041135643903  
Scale: 1:500 @ A4