

ALL DIMENSIONS, LEVELS AND CLEARANCES TO BE CHECKED ON SITE PRIOR TO WORKS COMMENCING

THIS DRAWING SHOULD BE READ IN CONJUNCTION WITH ALL OTHER PROJECT RELATED DRAWINGS, SPECIFICATIONS AND DOCUMENTS AS PART OF A SINGLE PROJECT PACKAGE.


ANY DISCREPANCY BETWEEN THIS DRAWING, OTHER DRAWINGS FORMING PART OF THIS CONTRACT, OR THE SPECIFICATION / BILLS OF QUANTITIES MUST BE CLARIFIED BEFORE COMMENCEMENT OF ANY WORK OR ORDERING OF ANY MATERIALS.

PLEASE CONSULT THE AUTHOR OR PROJECT MANAGER SHOULD THE READER REQUIRE CLARIFICATION ON ANY PART OF THIS DRAWING.

THE COPYRIGHT OF THE DRAWING AND DESIGN IS THE PROPERTY OF THE COMPANY. THIS INFORMATION HAS BEEN ISSUED UNDER SPECIFIC TERMS FOR THIS PROJECT AND MAY ONLY BE USED AND REPRODUCED ACCORDINGLY.

NOTES

Existing double glazed
Timber casement window

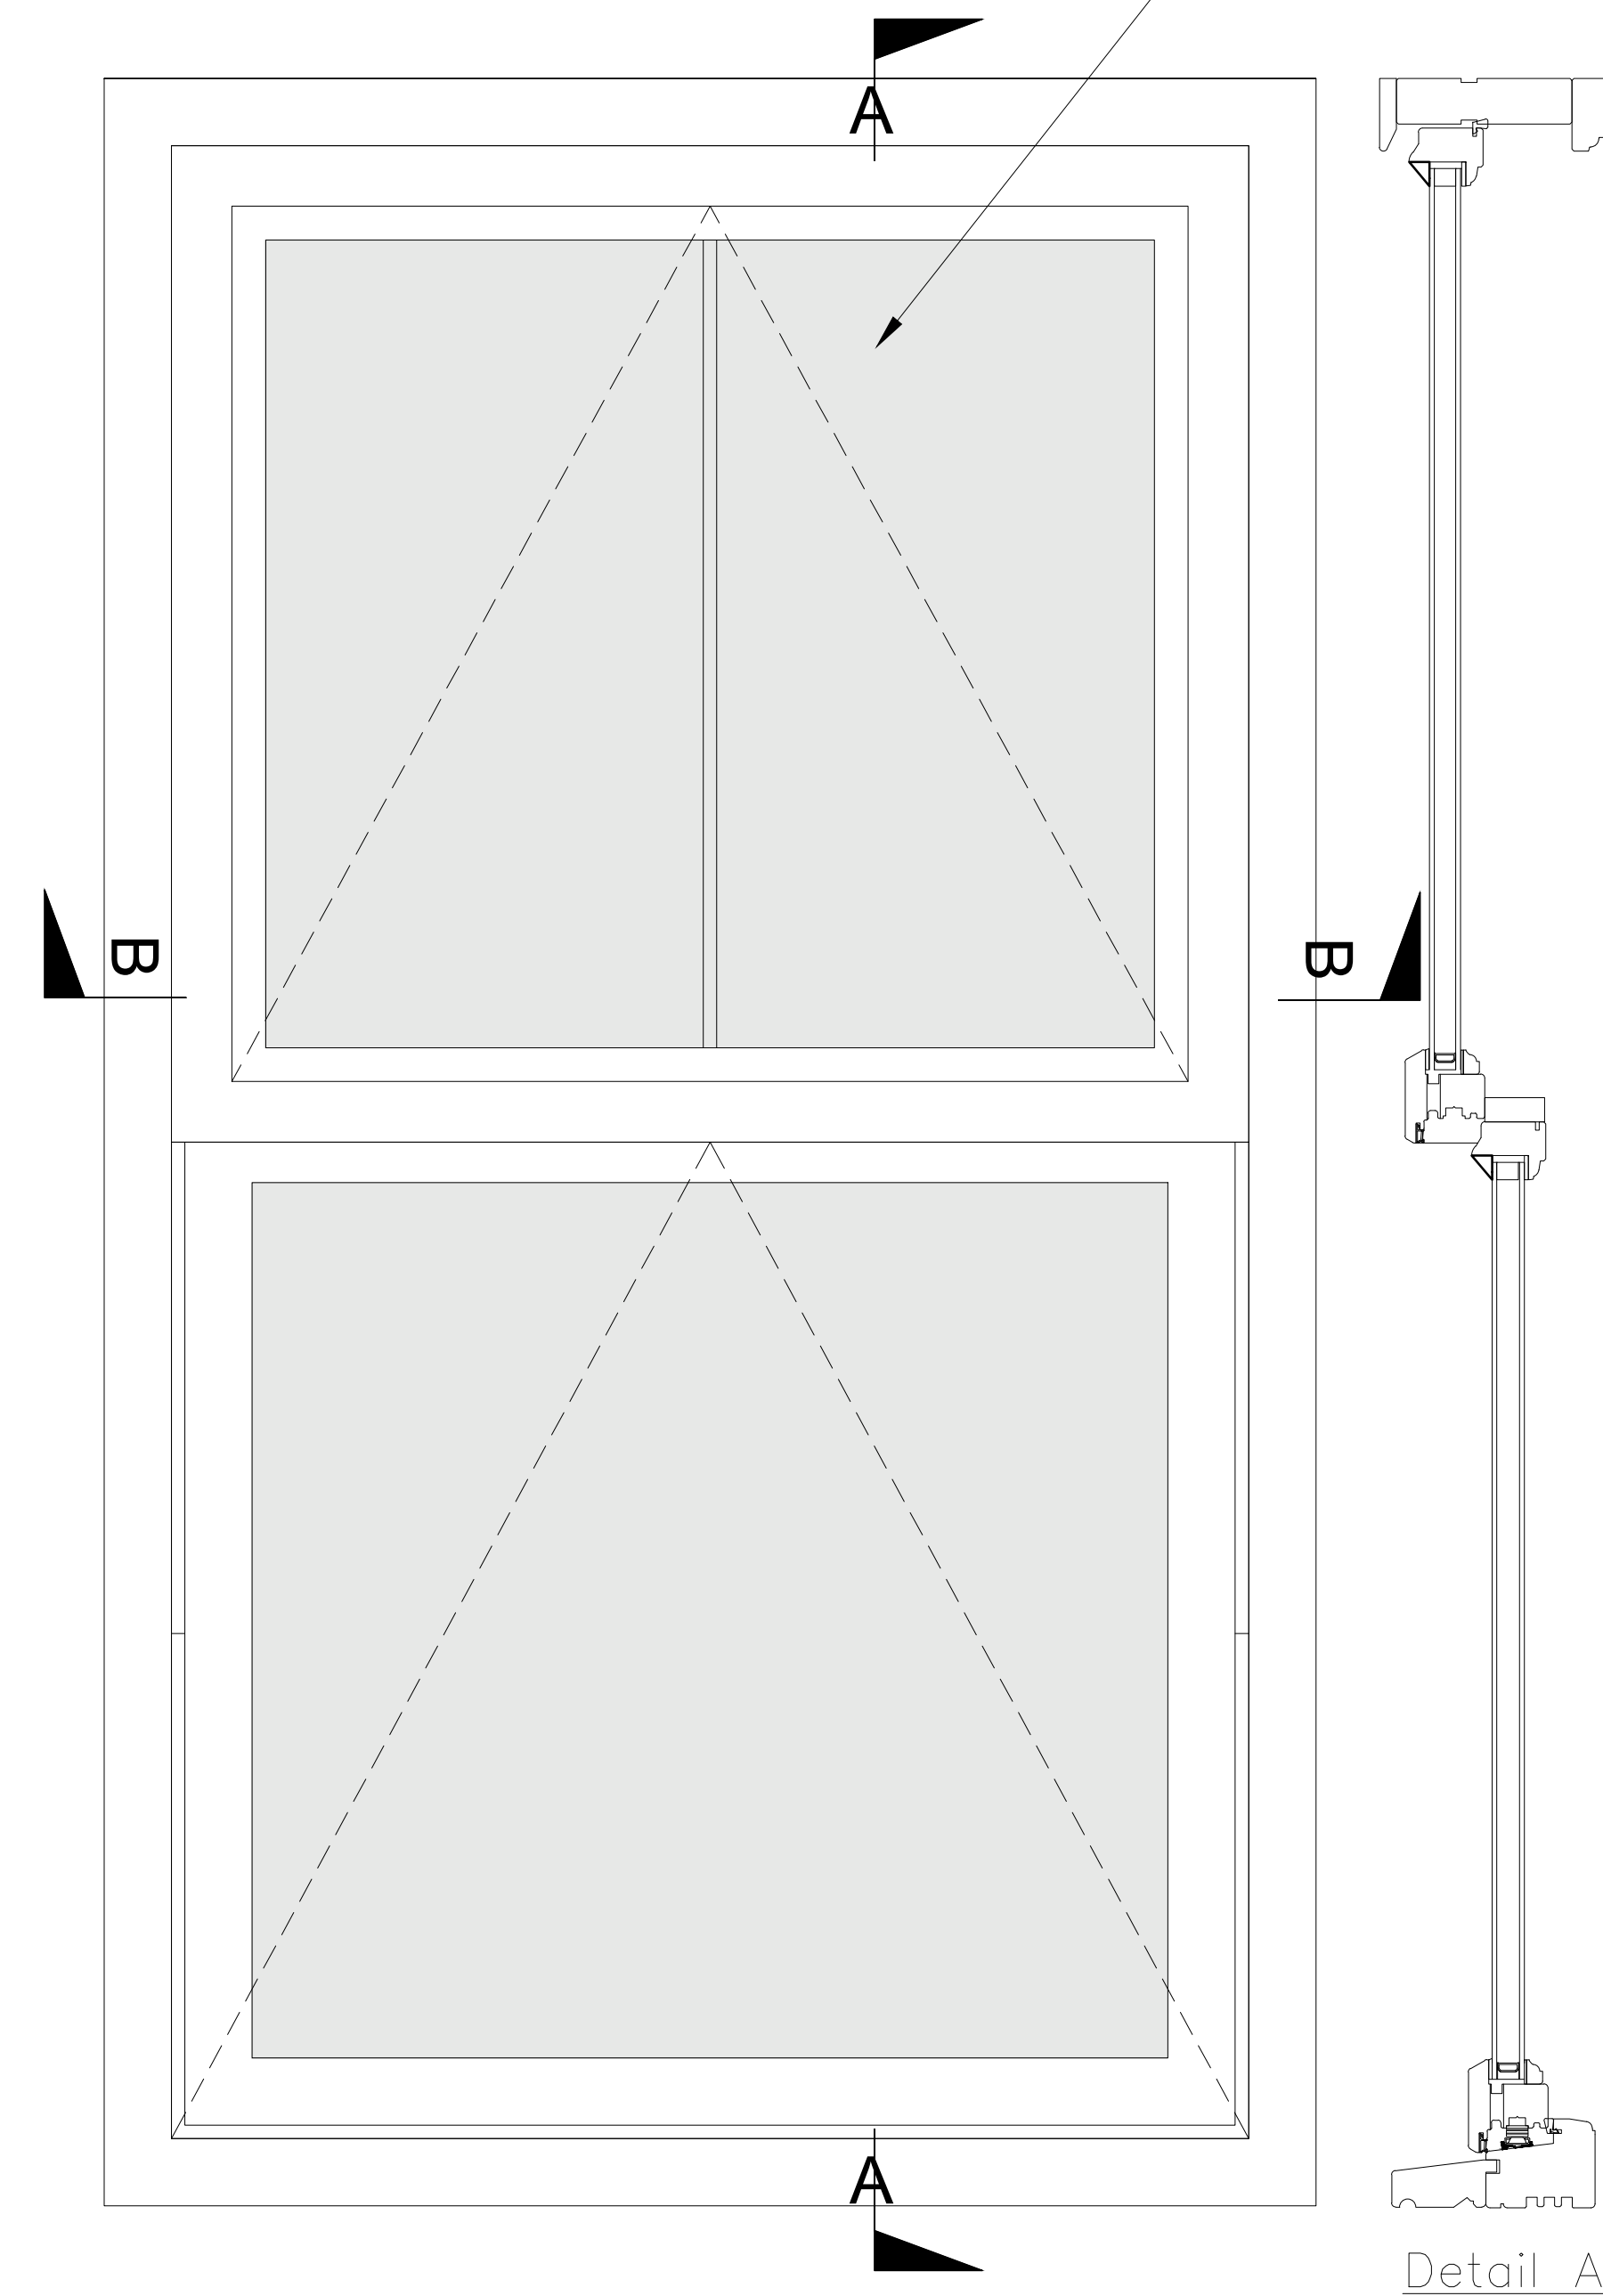


Detail A

Detail B

Windows W01-W09 Section Detail
1:5

mm 0 50 100 150 200 250 300 350 400 450 500
SCALE 1:5

Existing double glazed
Timber casement window

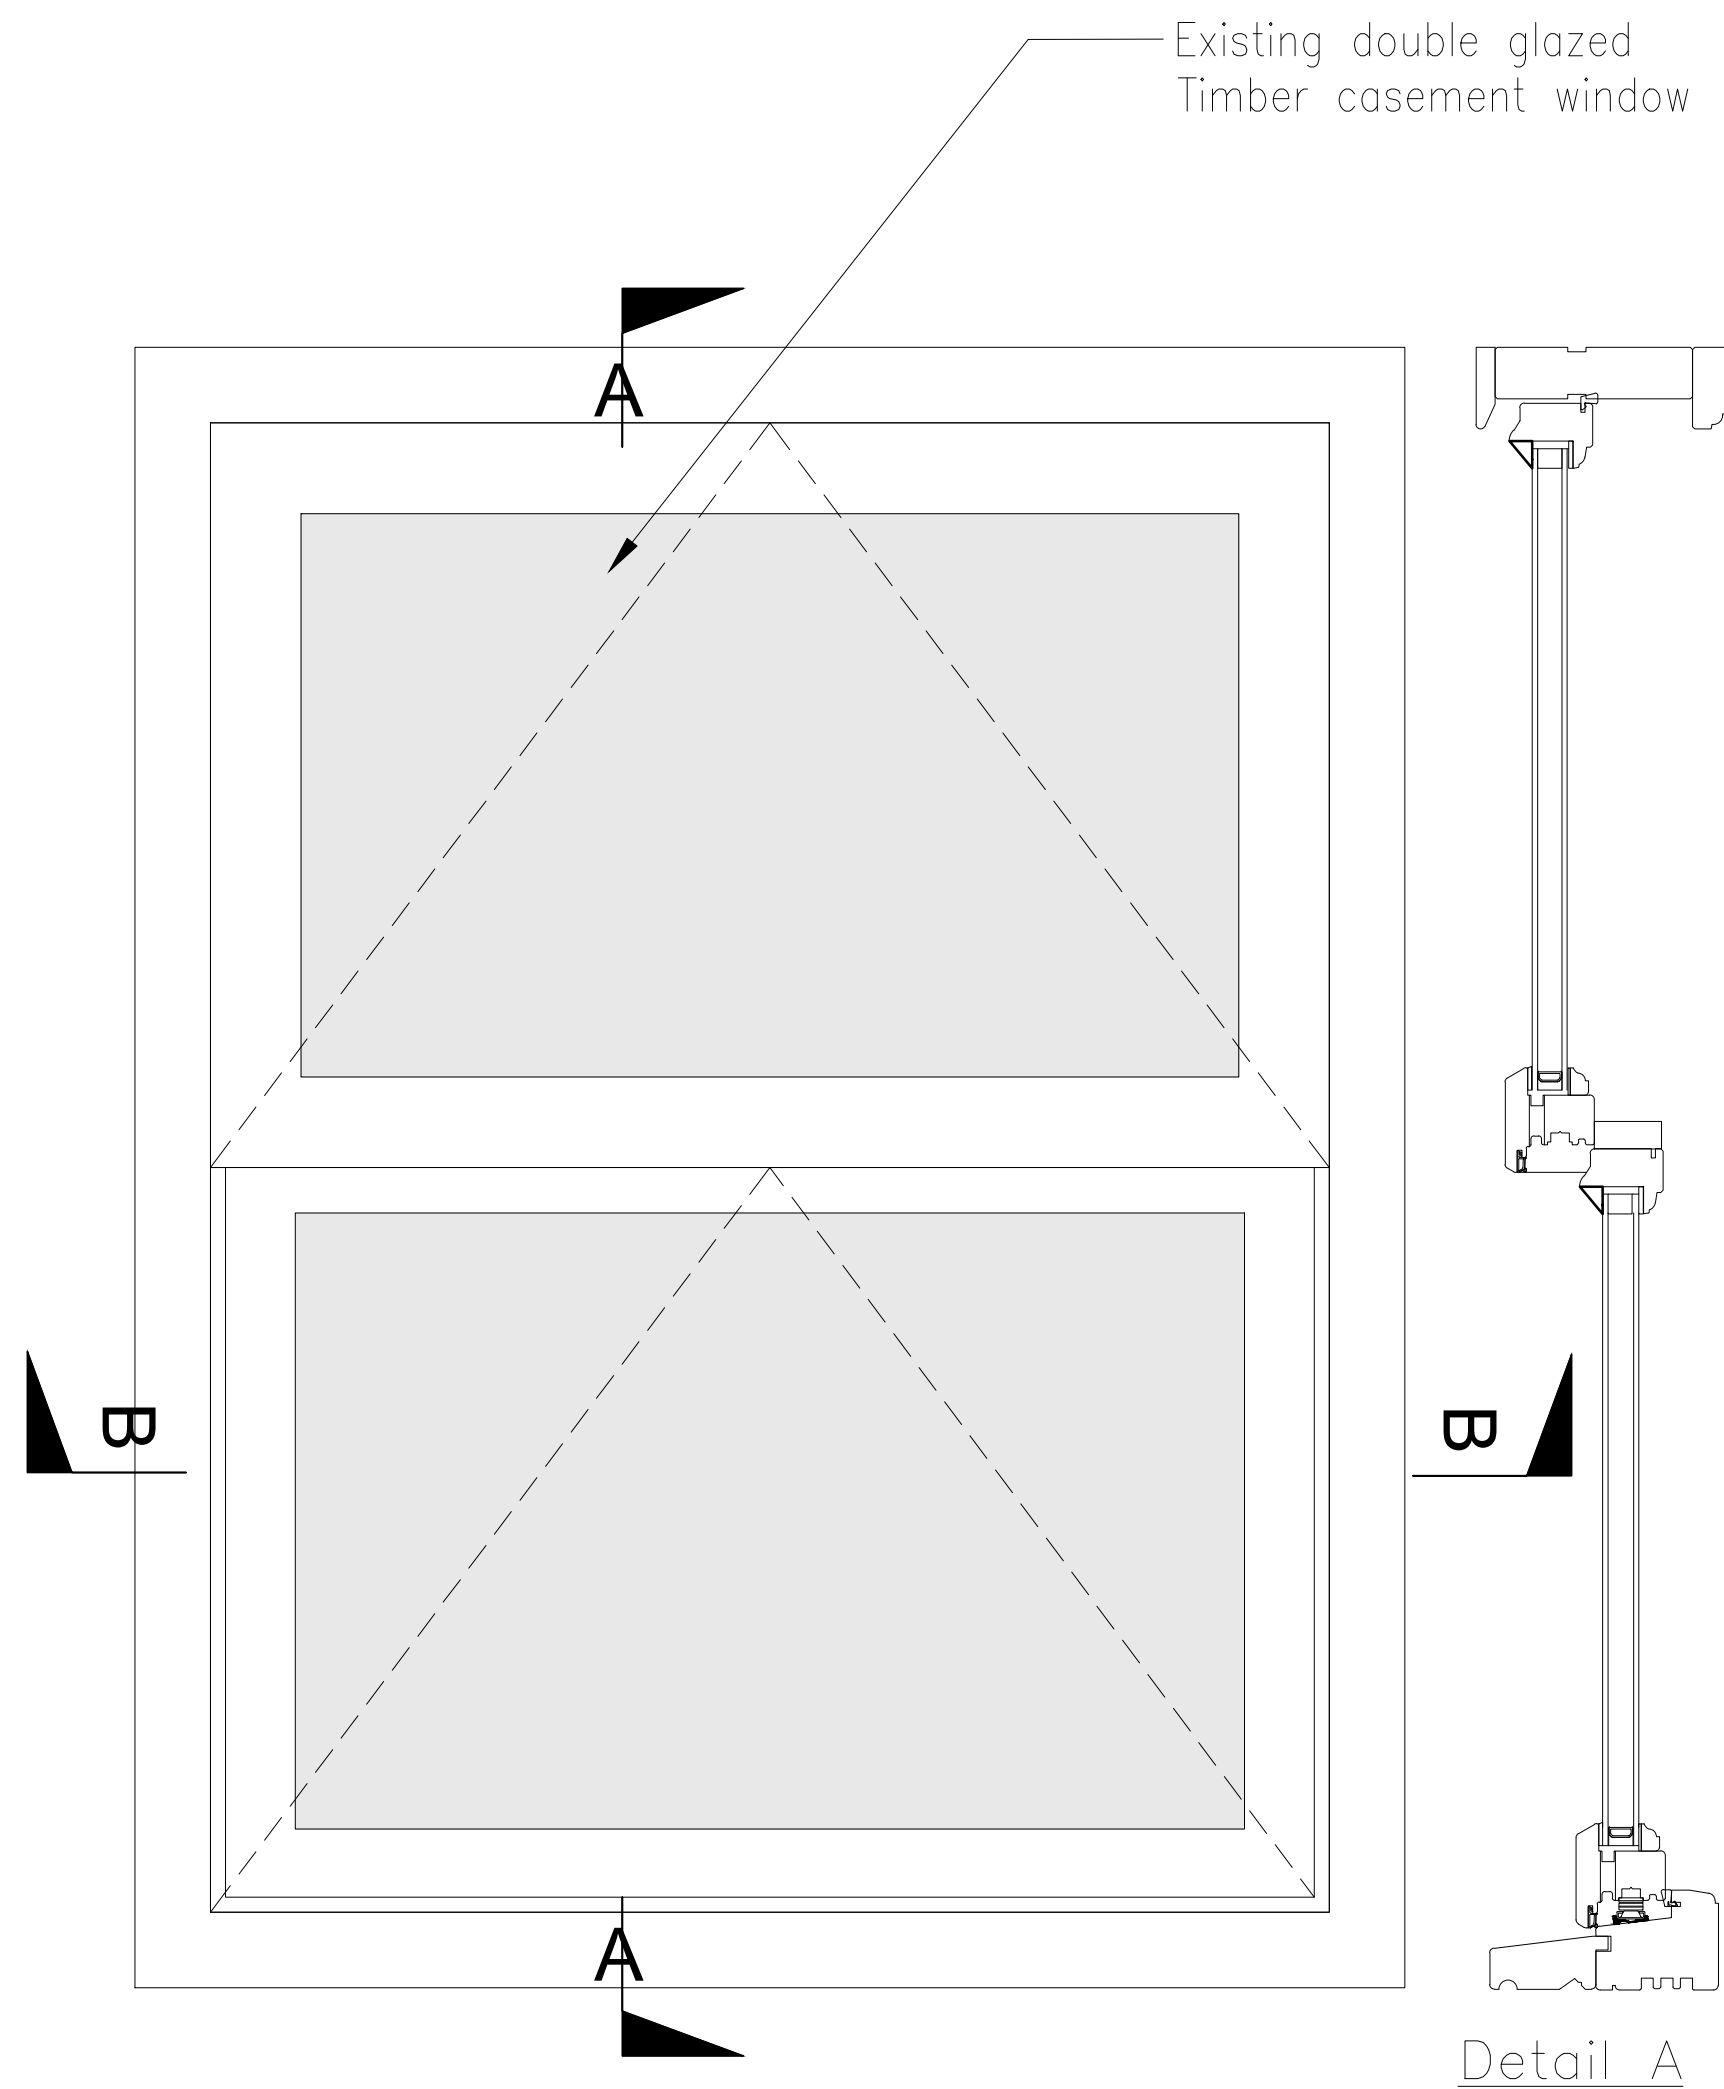


Detail A

Detail B

Windows W10,W11 Section Detail
1:5

Existing single glazed top
hung casement window

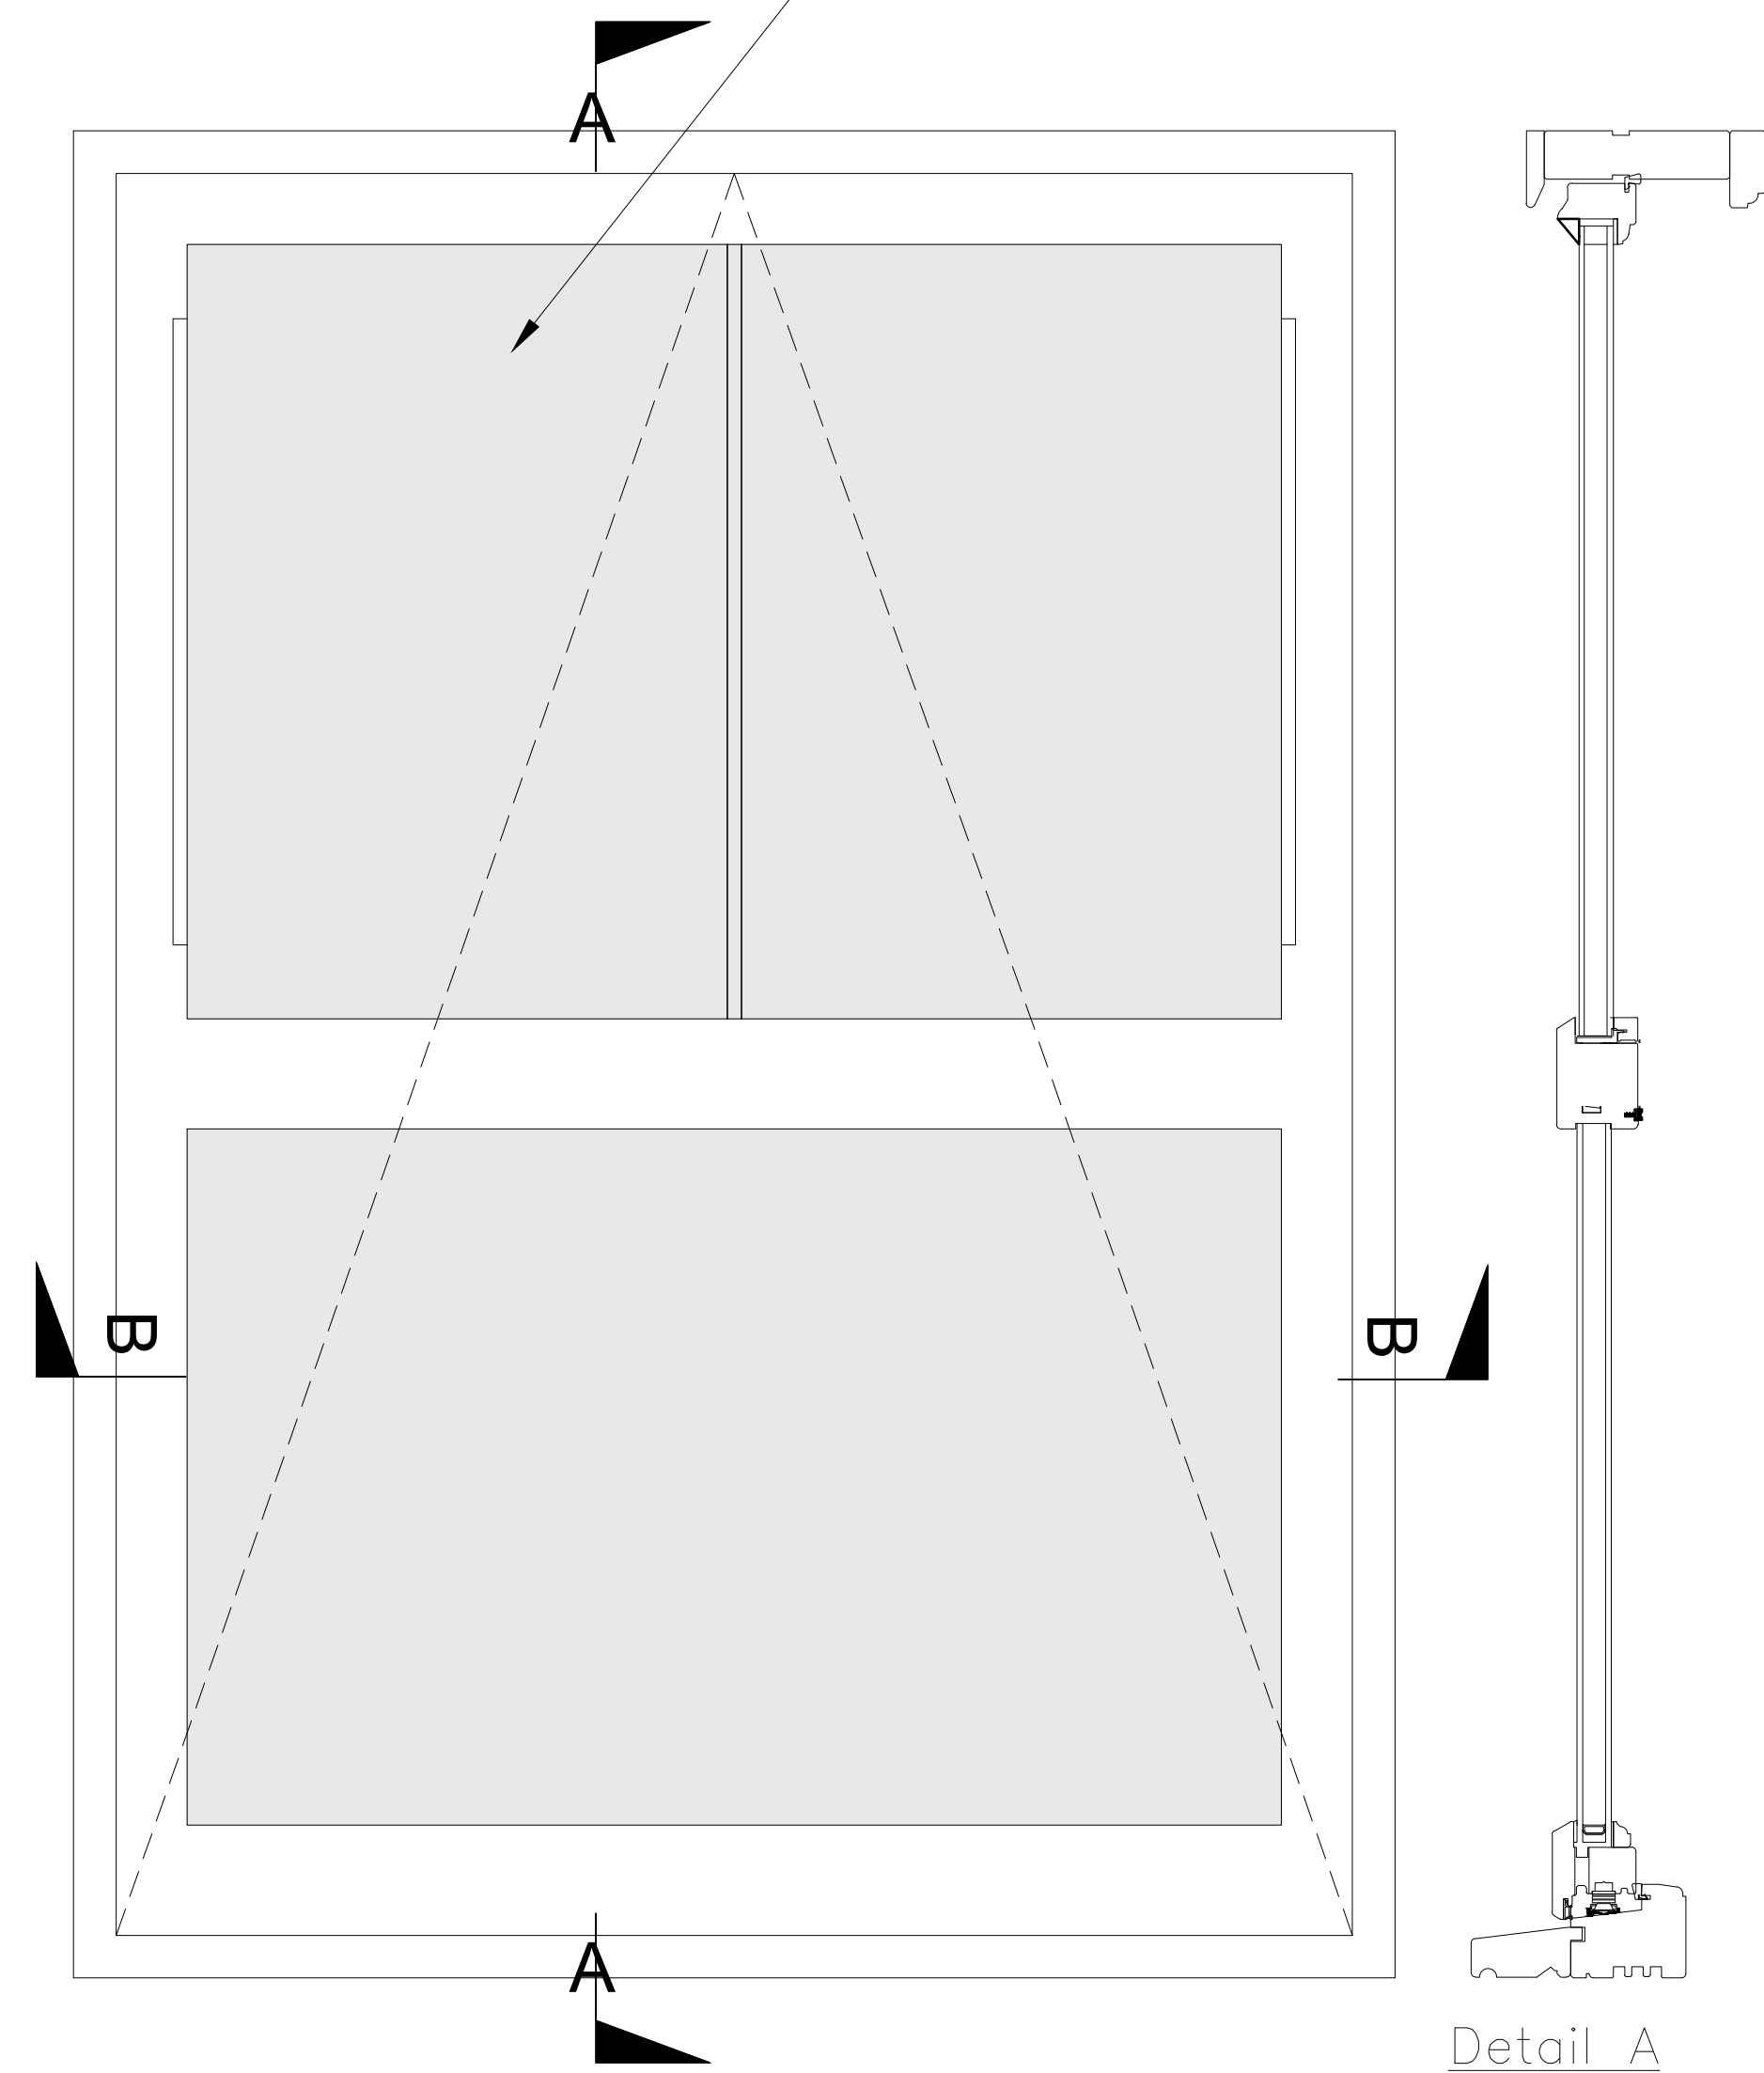

Detail A

Detail B

Windows W12,W17 Section Detail
1:5

Rev	Date	By	Chk	Apr	Comment
P01	XX.12.21	MF	BG	JM	Planning Issue

BRING IDEAS TO LIFE		 FRANKHAM Frankham Consultancy Group Limited E: enquire@frankham.com www.frankham.com	
SIDCUP OFFICE	Irene House Five Arches Business Park Medstone Road Sidcup, Kent DA14 5AE T: 020 8309 7777	OXFORD OFFICE	Wootton Business Park Beeseldale Road Wootton, Abingdon Oxfordshire OX13 6FD T: 01865 322500
LONDON OFFICE	Third Floor Baird House 15-17 St Cross Street London EC1N 8JW T: 020 7653 0790	STEVENAGE OFFICE	Stifford, Second Floor Kings Court Business Centre London Road, Stevenage Hertfordshire SG1 2NG T: 020 374 7063

Client:

AD Group

Project Title:

133 Sumatra Road,
London,
NW6 1PL

Drawing Title:

Existing Window Details

Status:

PLANNING ISSUE

Drawn By:	Designed By:	Checked By:	Approved By:
MF	MF	BG	JM

Original Issue Date:	Scale @ A1:
XX/01/2022	1:5

Job No/	File Ref	Originator	Zone	Level
228021	FCG	SR	DE	
Type	Discipline	Number	Suitability	Revision
DR	B	2400	S4	P01