

ALL DIMENSIONS, LEVELS AND CLEARANCES TO BE CHECKED ON SITE PRIOR TO WORKS COMMENCING

THIS DRAWING SHOULD BE READ IN CONJUNCTION WITH ALL OTHER PROJECT RELATED DRAWINGS, SPECIFICATIONS AND AGREEMENTS AS PART OF A SINGLE PROJECT PACKAGE.

ANY DISCREPANCY BETWEEN THIS DRAWING, OTHER DRAWINGS FORMING PART OF THIS CONTRACT, OR THE SPECIFICATION / BILLS OF QUANTITIES MUST BE IDENTIFIED BEFORE COMMENCEMENT OF ANY WORK OR ORDERING OF ANY MATERIALS.

PLEASE CONSULT THE AUTHOR OR PROJECT MANAGER SHOULD THE READER REQUIRE CLARIFICATION ON ANY PART OF THIS DRAWING.

THE COPYRIGHT OF THE DRAWING AND DESIGN IS THE PROPERTY OF THE COMPANY. THIS INFORMATION HAS BEEN ISSUED UNDER SPECIFIC TERMS FOR THIS PROJECT AND MAY ONLY BE USED AND REPRODUCED ACCORDINGLY.

NOTES

[illegible]

P01	01.12.21	MF	BG	JM	Planning Issue
Rev	Date	By	Chk	Apr	Comment

BRINGING IDEAS TO LIFE		
	<h1>FRANKHAM</h1>	
	<p>Frankham Consultancy Group Limited E: enquire@frankham.com www.frankham.com</p>	
		
SUBSIDY OFFICE	<p>Irene House Five Archer Business Park Maldenstone Road Sidcup, Kent DA14 5AE T: 020 8309 7777</p>	<p>OXFORD OFFICE Wootton Business Park Bensley Road Wootton, Hampshire Oxfordshire OX11 1ED T: 01865 322000</p>
	<p>LONDON OFFICE Third Floor Barrat House 15-17 St Cross Street London EC1N 8BW T: 020 7651 0790</p>	<p>STEVENS OFFICE Suite 237, Second Floor Kings Court Business Centre London Road, Stevenage Hertfordshire SG1 2NG T: 0478 3714 7063</p>

Client:

AD Group

Project Title:

133 Sumatra Road,
London,
NW6 1PL

Drawing Title:

Proposed Window Details

Status:

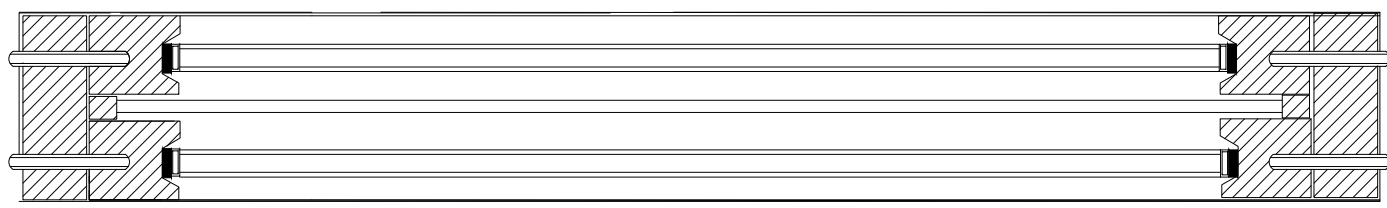
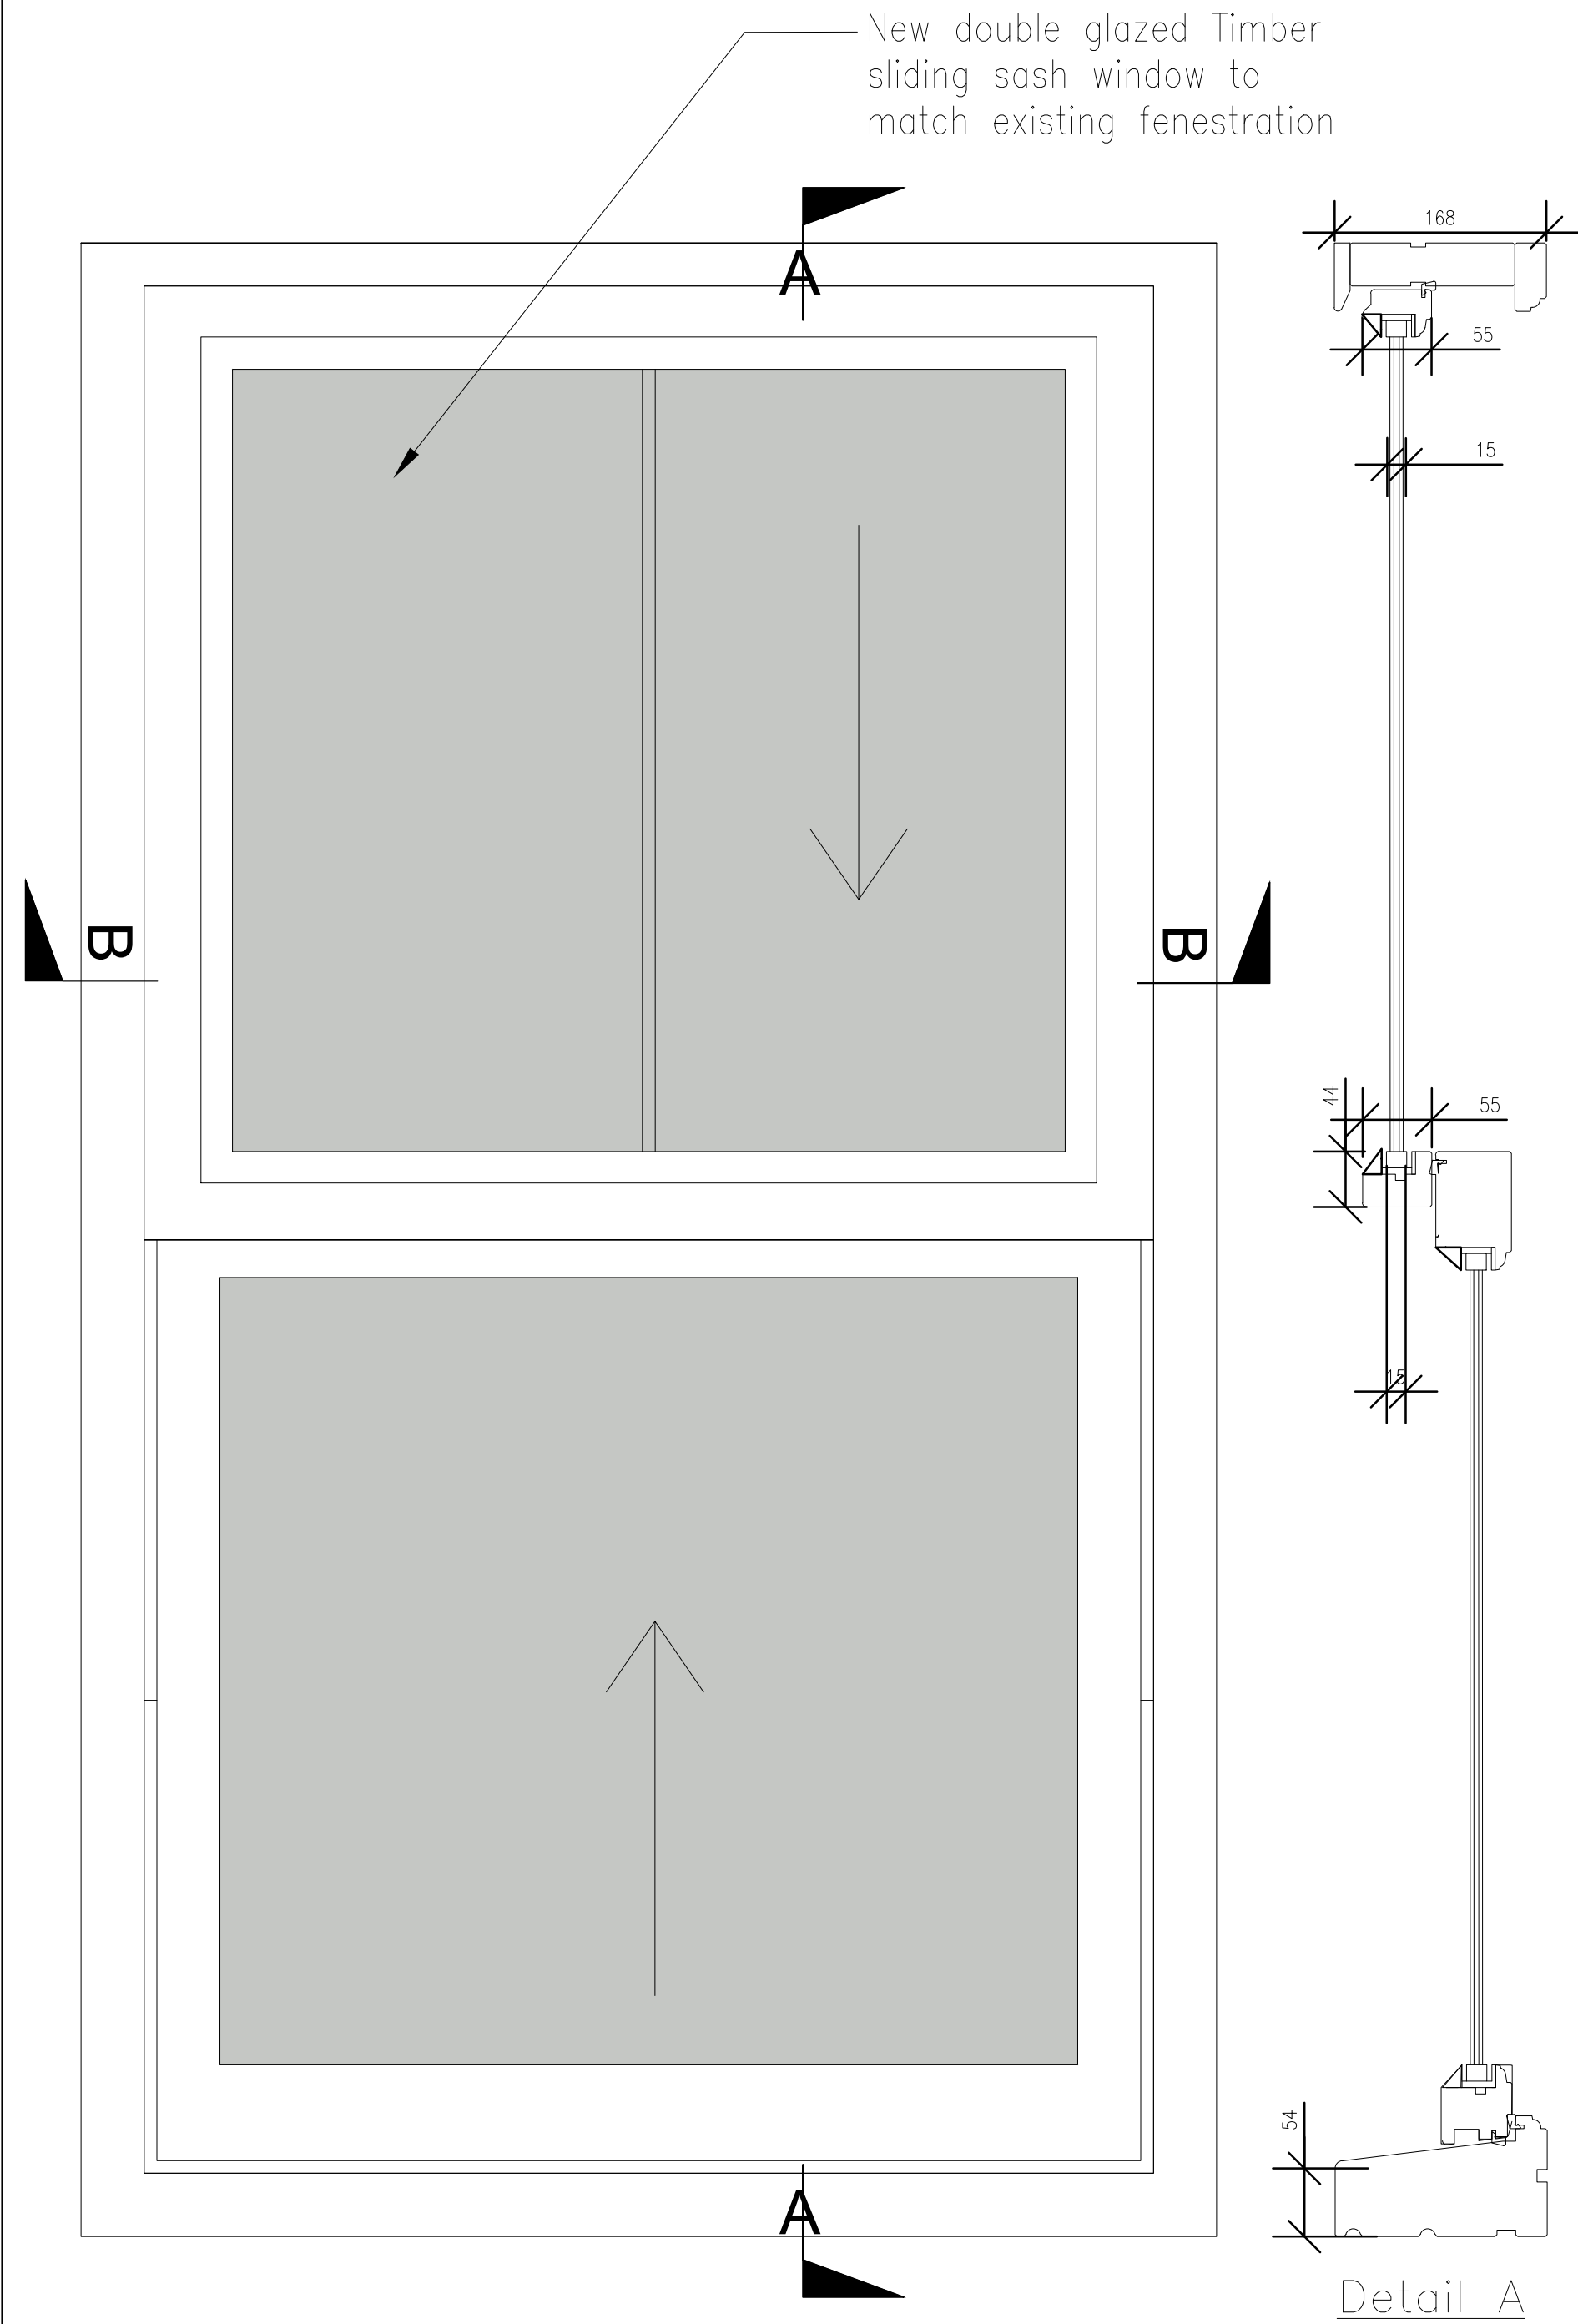
PLANNING ISSUE

Drawn By: MF	Designed By: MF	Checked By: BG	Approved By: JM
-----------------	--------------------	-------------------	--------------------

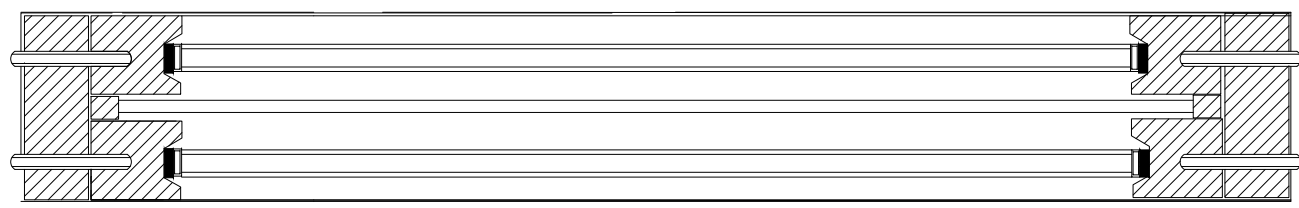
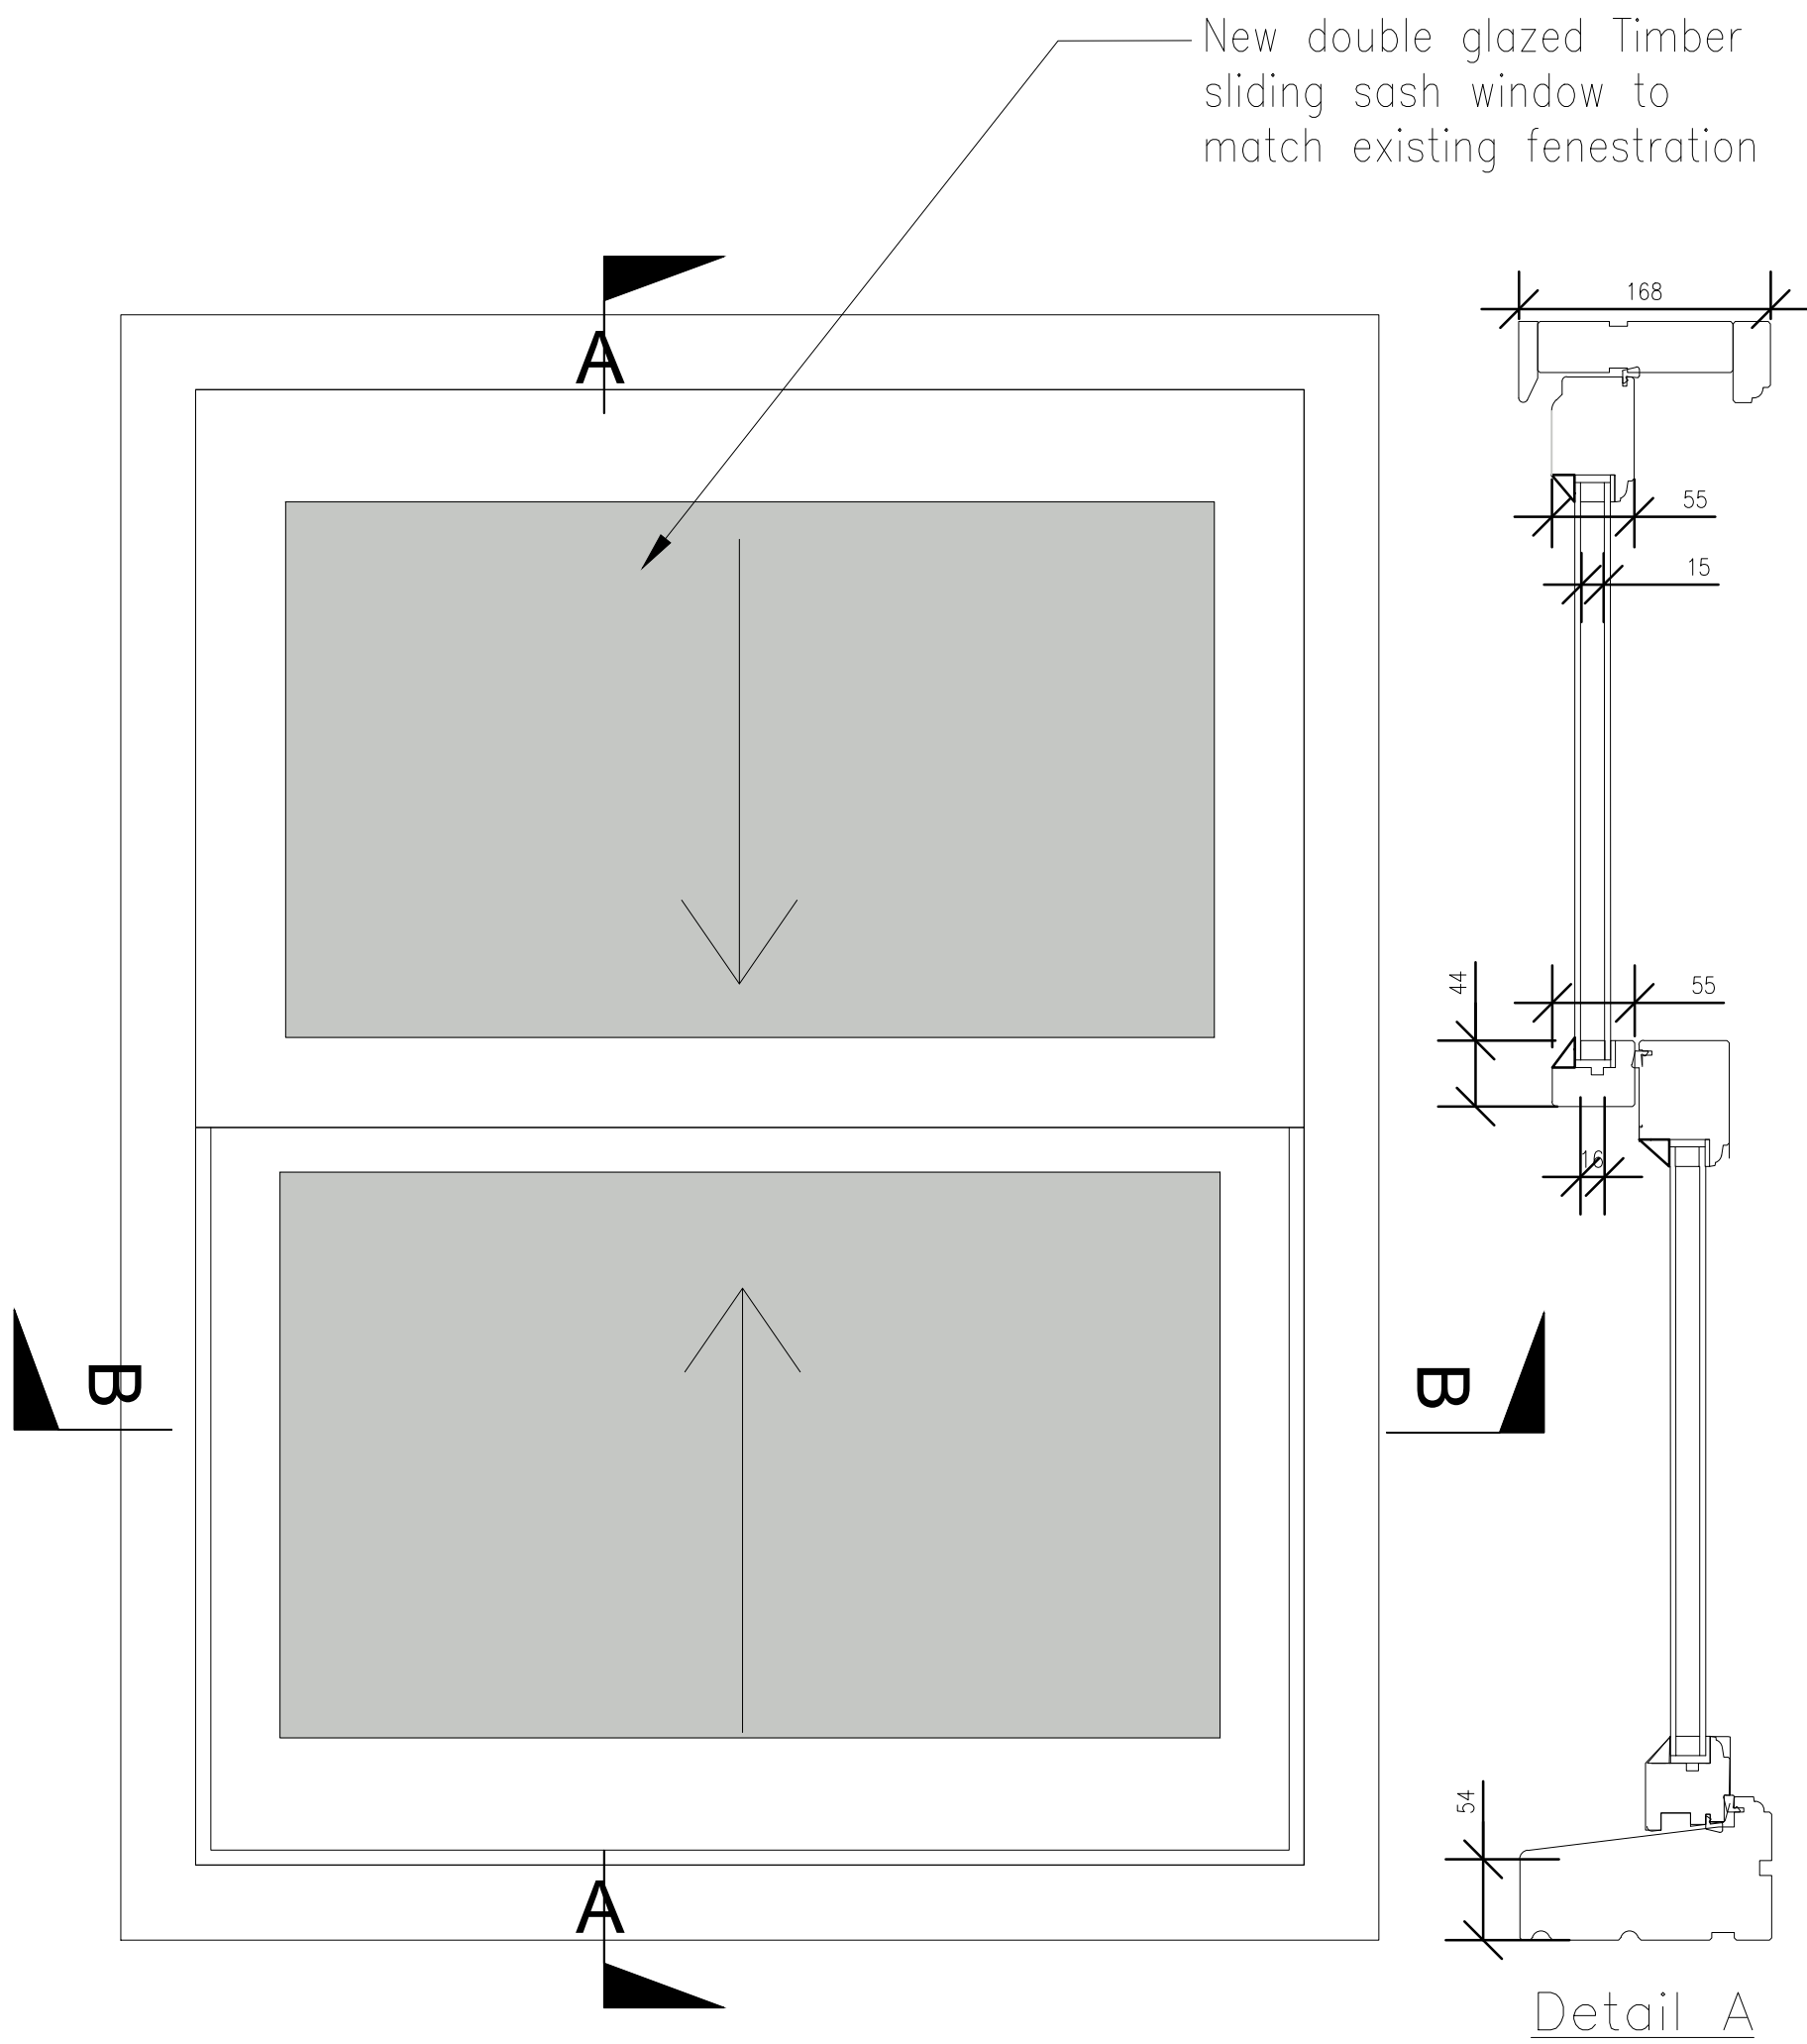
Original Issue Date: 01/12/21	Scale @ A1: 1:5
----------------------------------	--------------------

Job No/ File Ref	Originator	Zone	Level
228021	ECG	SR	DE

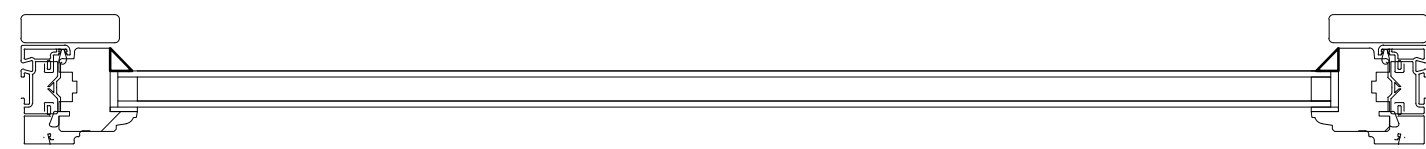
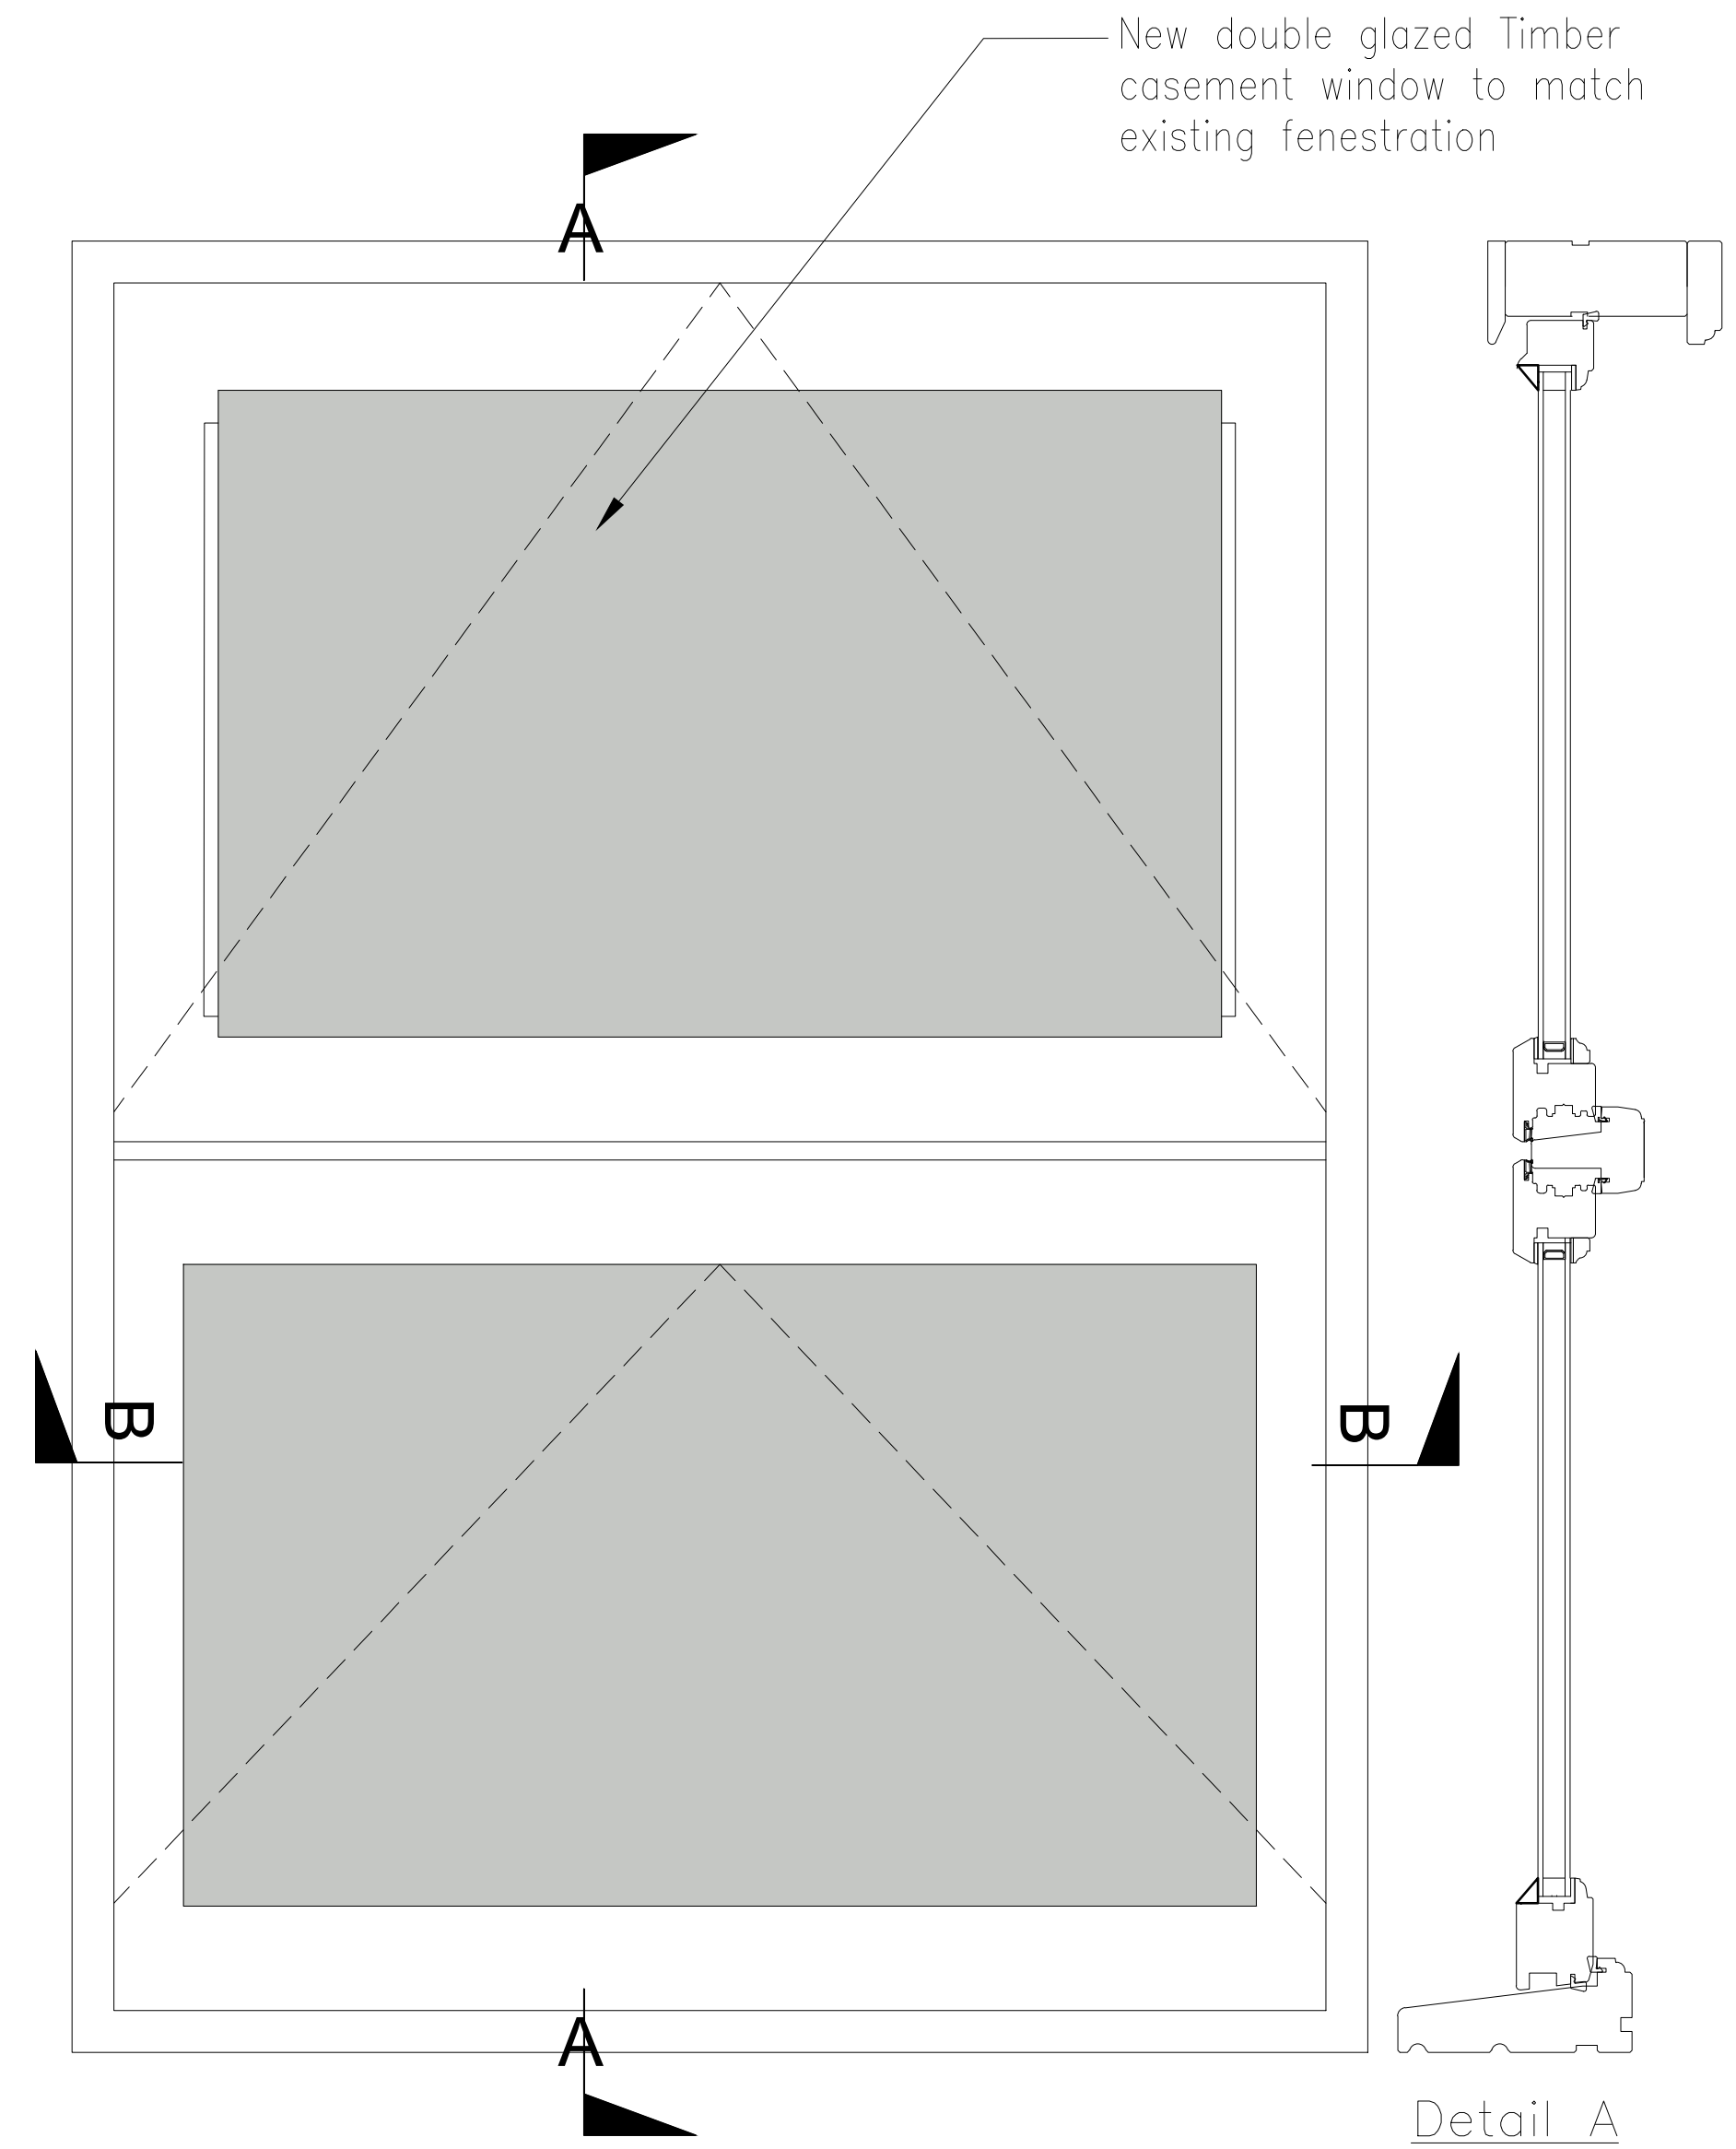
Type	Discipline	Number	Suitability	Revision
------	------------	--------	-------------	----------

Detail B

Windows W01-W09 Section Detail
1:5

Detail B

Windows W10,W11 Section Detail
1:5



Detail B

Windows W12,W17 Section Detail
1:5

