

ALL DIMENSIONS, LEVELS AND CLEARANCES TO BE CHECKED ON SITE PRIOR TO WORKS COMMENCING

THIS DRAWING SHOULD BE READ IN CONJUNCTION WITH ALL OTHER PROJECT RELATED DRAWINGS, SPECIFICATIONS AND AGREEMENTS AS PART OF A SINGLE PROJECT PACKAGE.

ANY DISCREPANCY BETWEEN THIS DRAWING, OTHER DRAWINGS FORMING PART OF THIS CONTRACT, OR THE SPECIFICATION / BILLS OF QUANTITIES MUST BE IDENTIFIED BEFORE THE COMMENCEMENT OF ANY WORK OR ORDERING OF ANY MATERIALS.

PLEASE CONSULT THE AUTHOR OR PROJECT MANAGER SHOULD THE READER REQUIRE CLARIFICATION ON ANY PART OF THIS DRAWING.

THE COPYRIGHT OF THE DRAWING AND DESIGN IS THE PROPERTY OF THE COMPANY. THIS INFORMATION HAS BEEN ISSUED UNDER SPECIFIC TERMS FOR THIS PROJECT AND MAY ONLY BE USED AND REPRODUCED ACCORDINGLY.

NOTES

[illegible]

P01	XX.12.21	MF	BG	JM	Planning Issue
Rev	Date	By	Chk	Apr	Comment

BRINGING IDEAS TO LIFE		
	<h1>FRANKHAM</h1>	
	<p>Frankham Consultancy Group Limited E: enquire@frankham.com www.frankham.com</p>	
		
<p>RECRUITMENT</p>	<p>IRENE HOUSE Five Arch Office Madstone Road Sidcup, Kent DA14 5AE T: 020 8039 7777</p>	<p>OXFORD OFFICE Wootton Business Park Wootton Bassett Wootton, Avingdon Oxfordshire OX12 1SD T: 01865 322550</p>
	<p>LONDON OFFICE Third Floor Baird House 15-17 St Cross Street London EC1N 8BW T: 020 7651 0790</p>	<p>STEVENAGE OFFICE Suite 237, Second Floor Kings Court Business Centre London Road, Stevenage Hertfordshire SG1 2UG T: 020 7314 7063</p>

Client:

AD Group

Project Title:

133 Sumatra Road,
London,
NW6 1PL

Drawing Title:

Proposed Window Details


Status:

PLANNING ISSUE


Drawn By: MF	Designed By: MF	Checked By: BG	Approved By: JM
-----------------	--------------------	-------------------	--------------------

Original Issue Date: XX/12/21	Scale @ A1: 1:5
----------------------------------	--------------------

Job No/ File Ref 228021		Originator FCG	Zone SR	Level DE
Type DR	Discipline B	Number 2404	Suitability S4	Revision P01

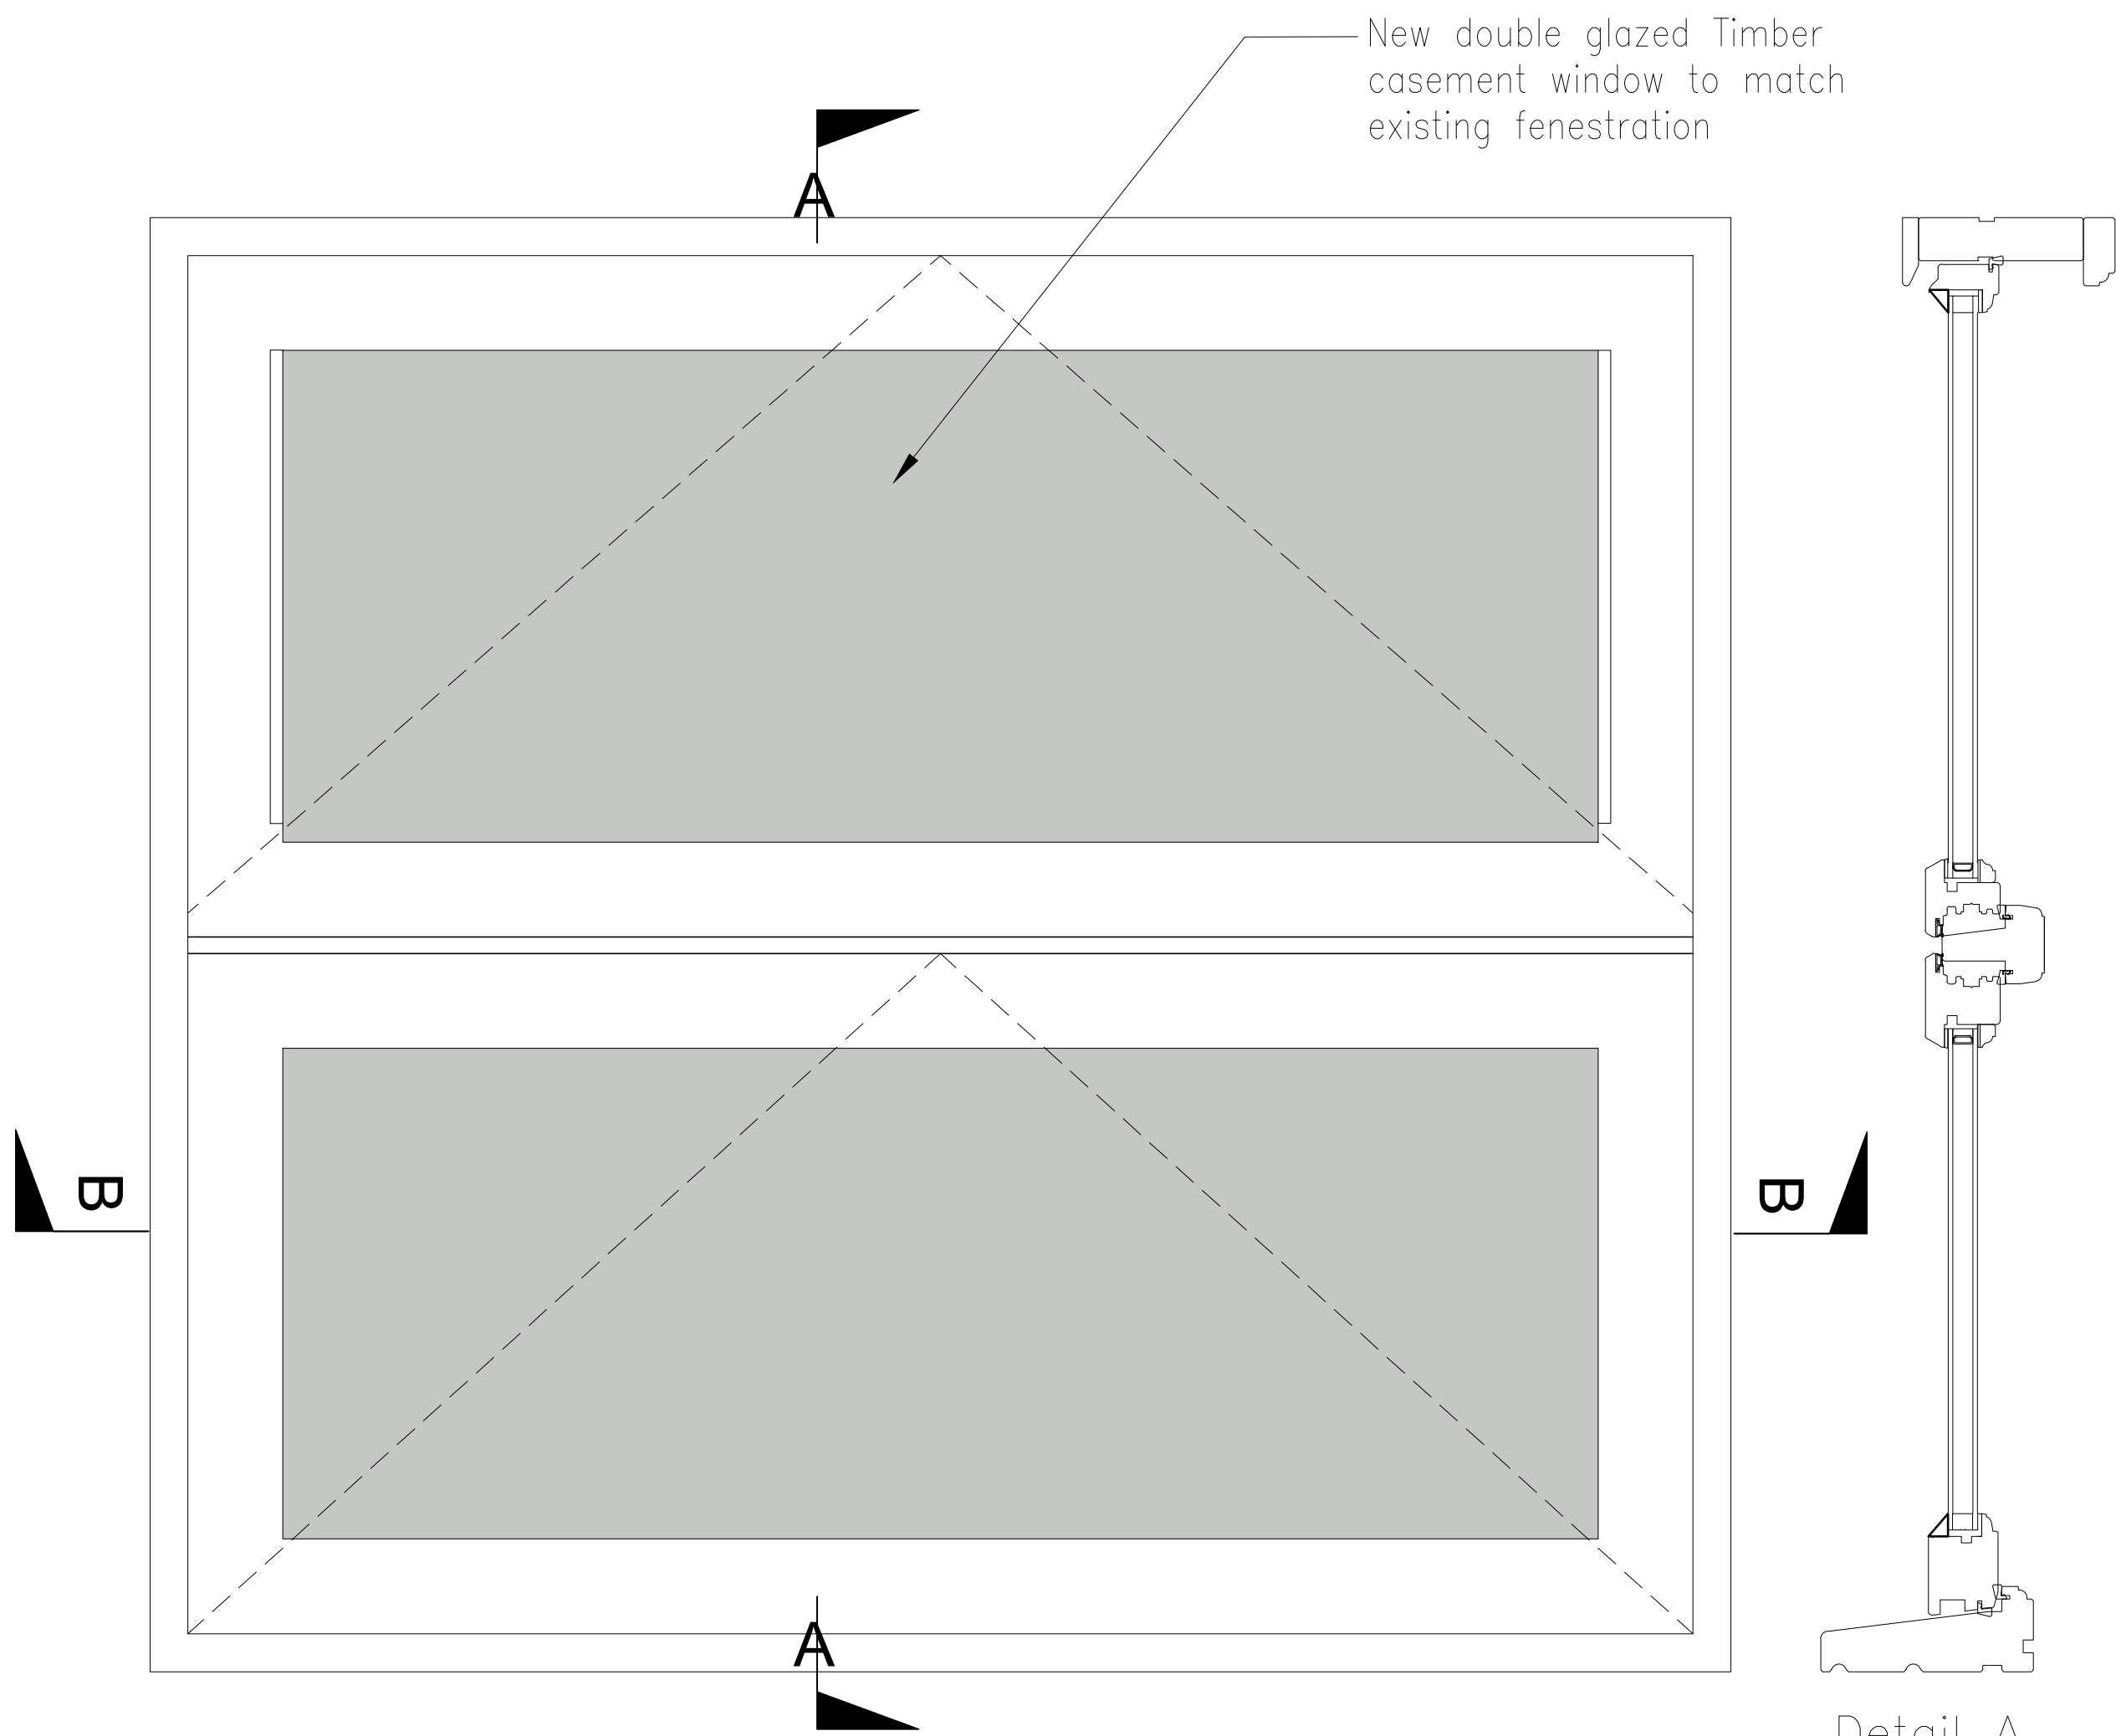

Detail A

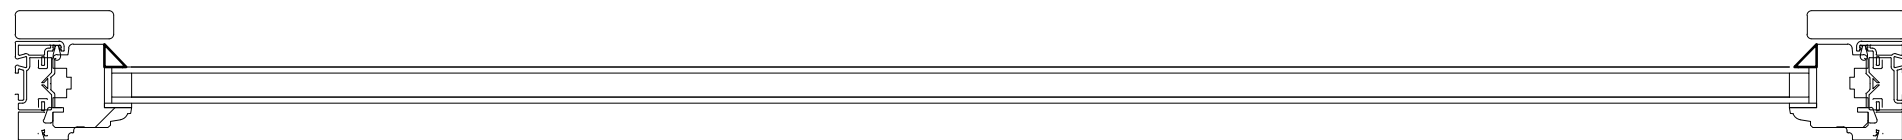

Detail B

Windows W19 Section Detail
1:5

