

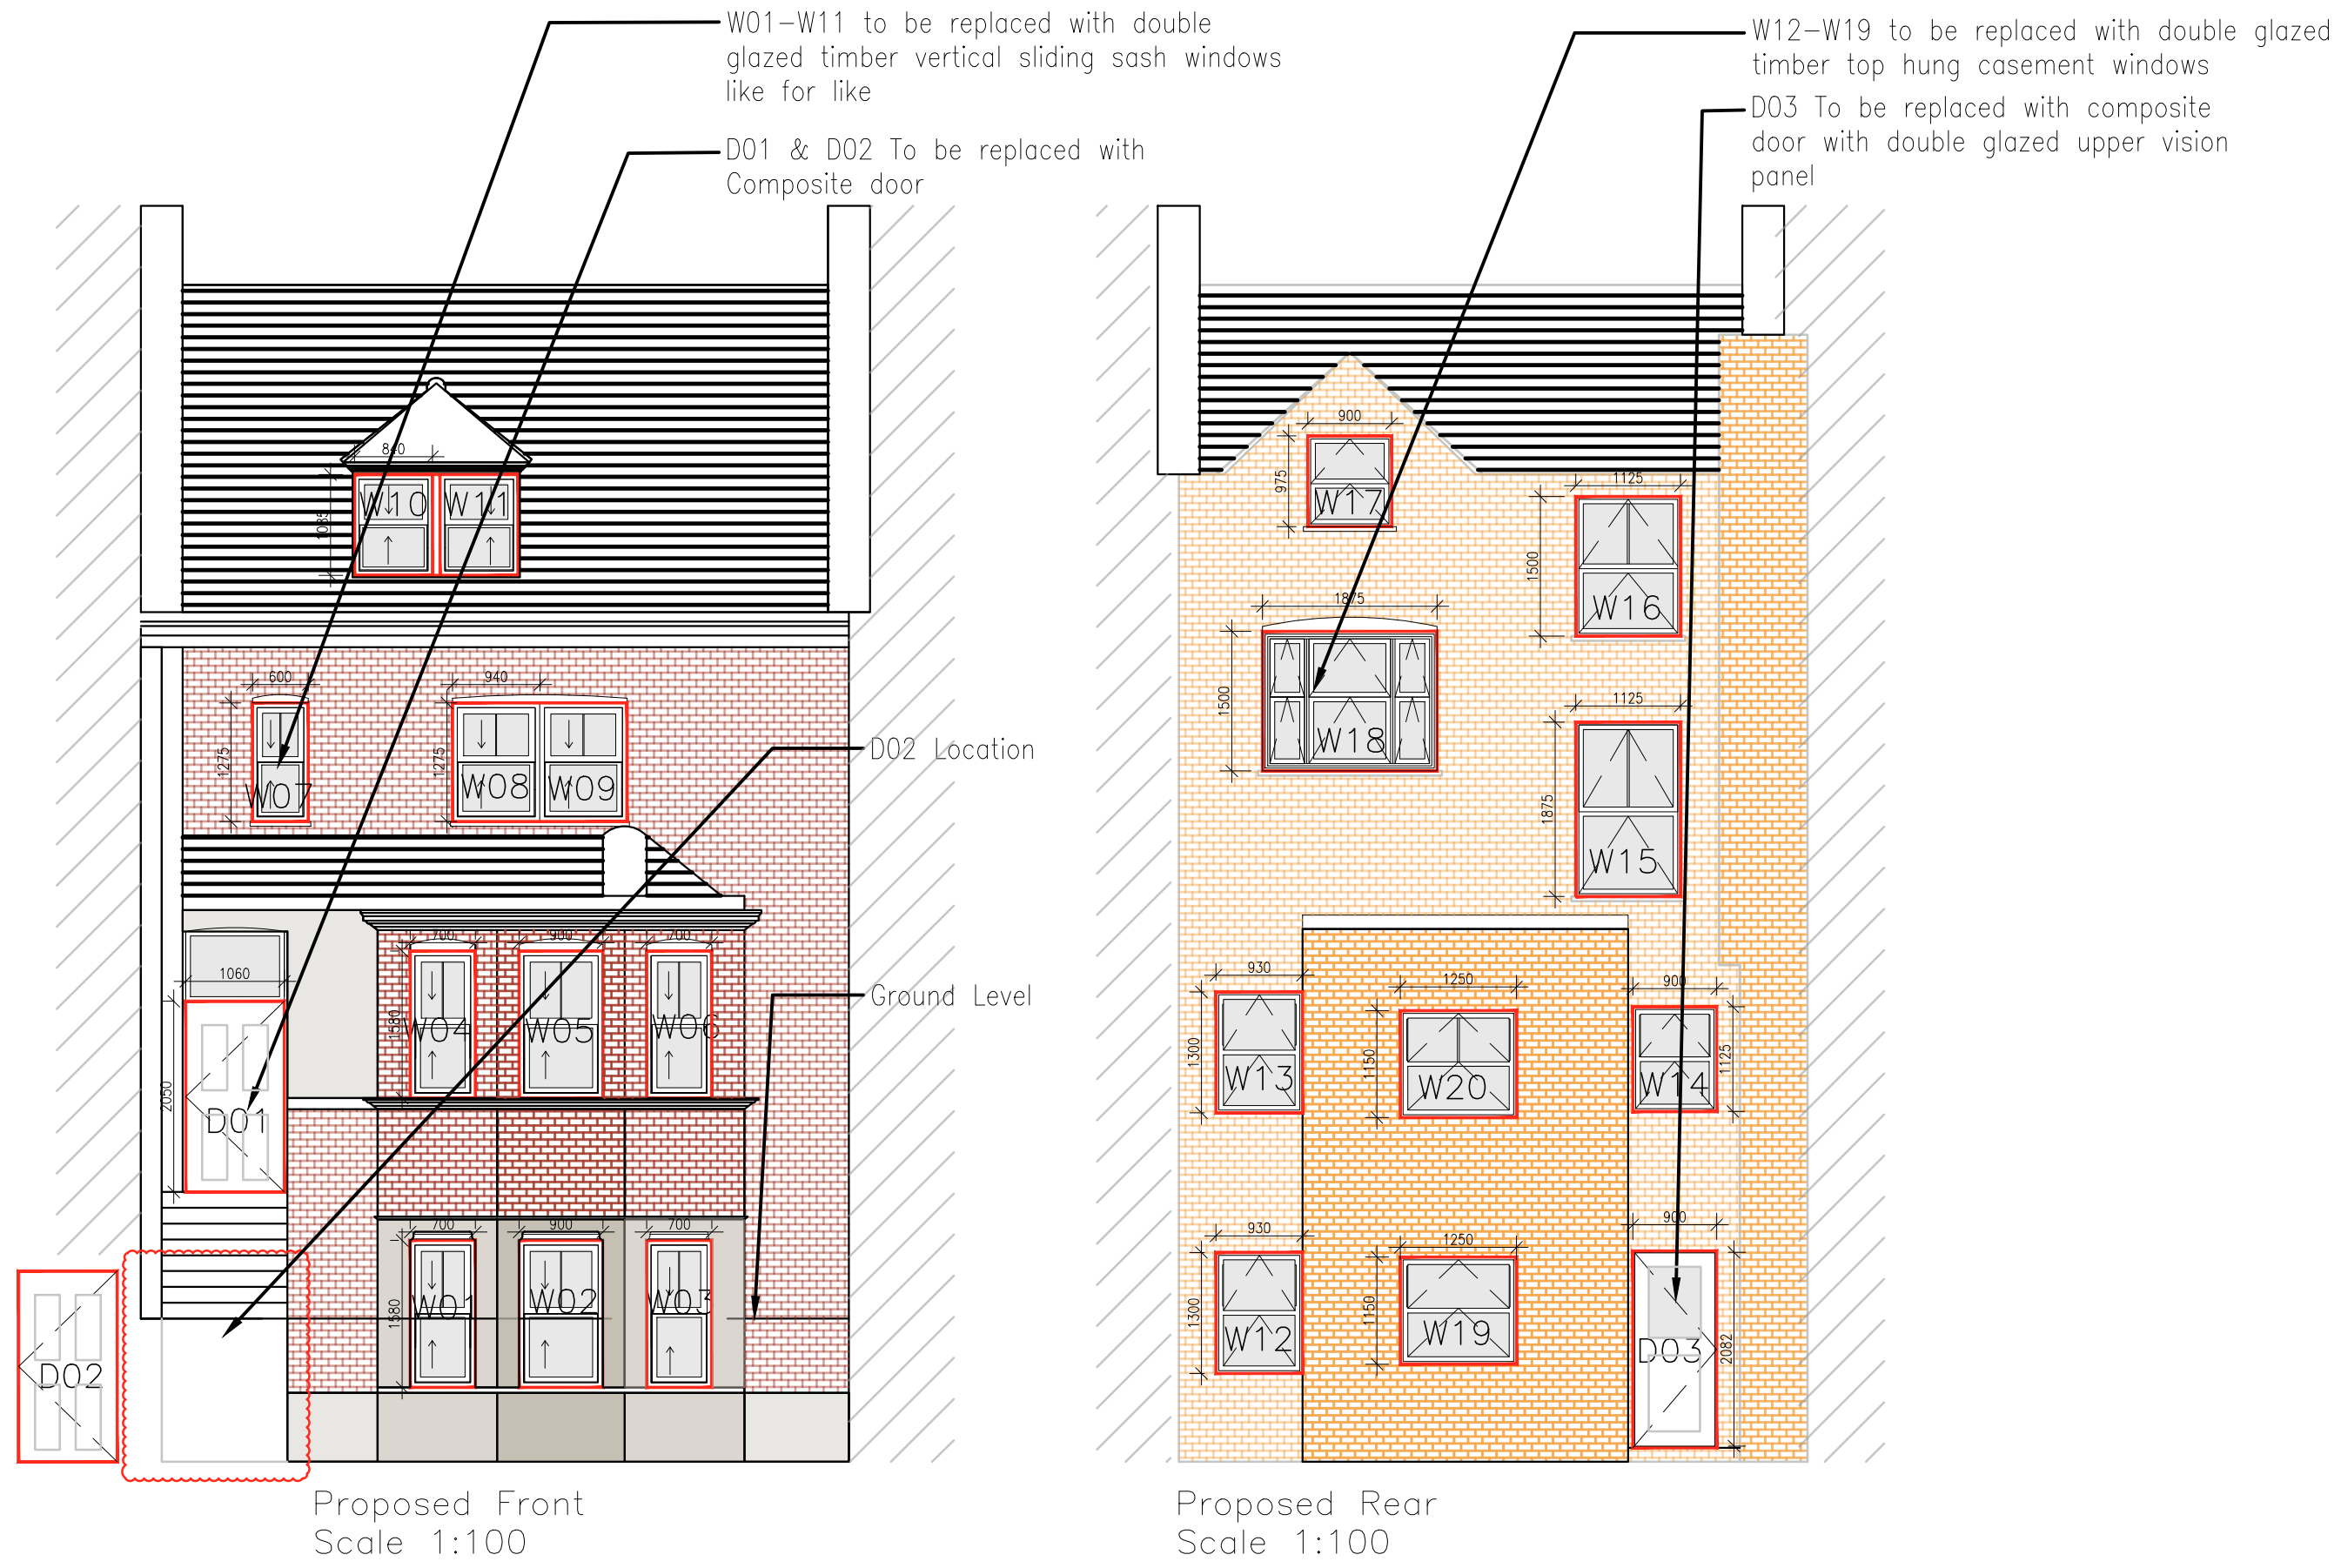


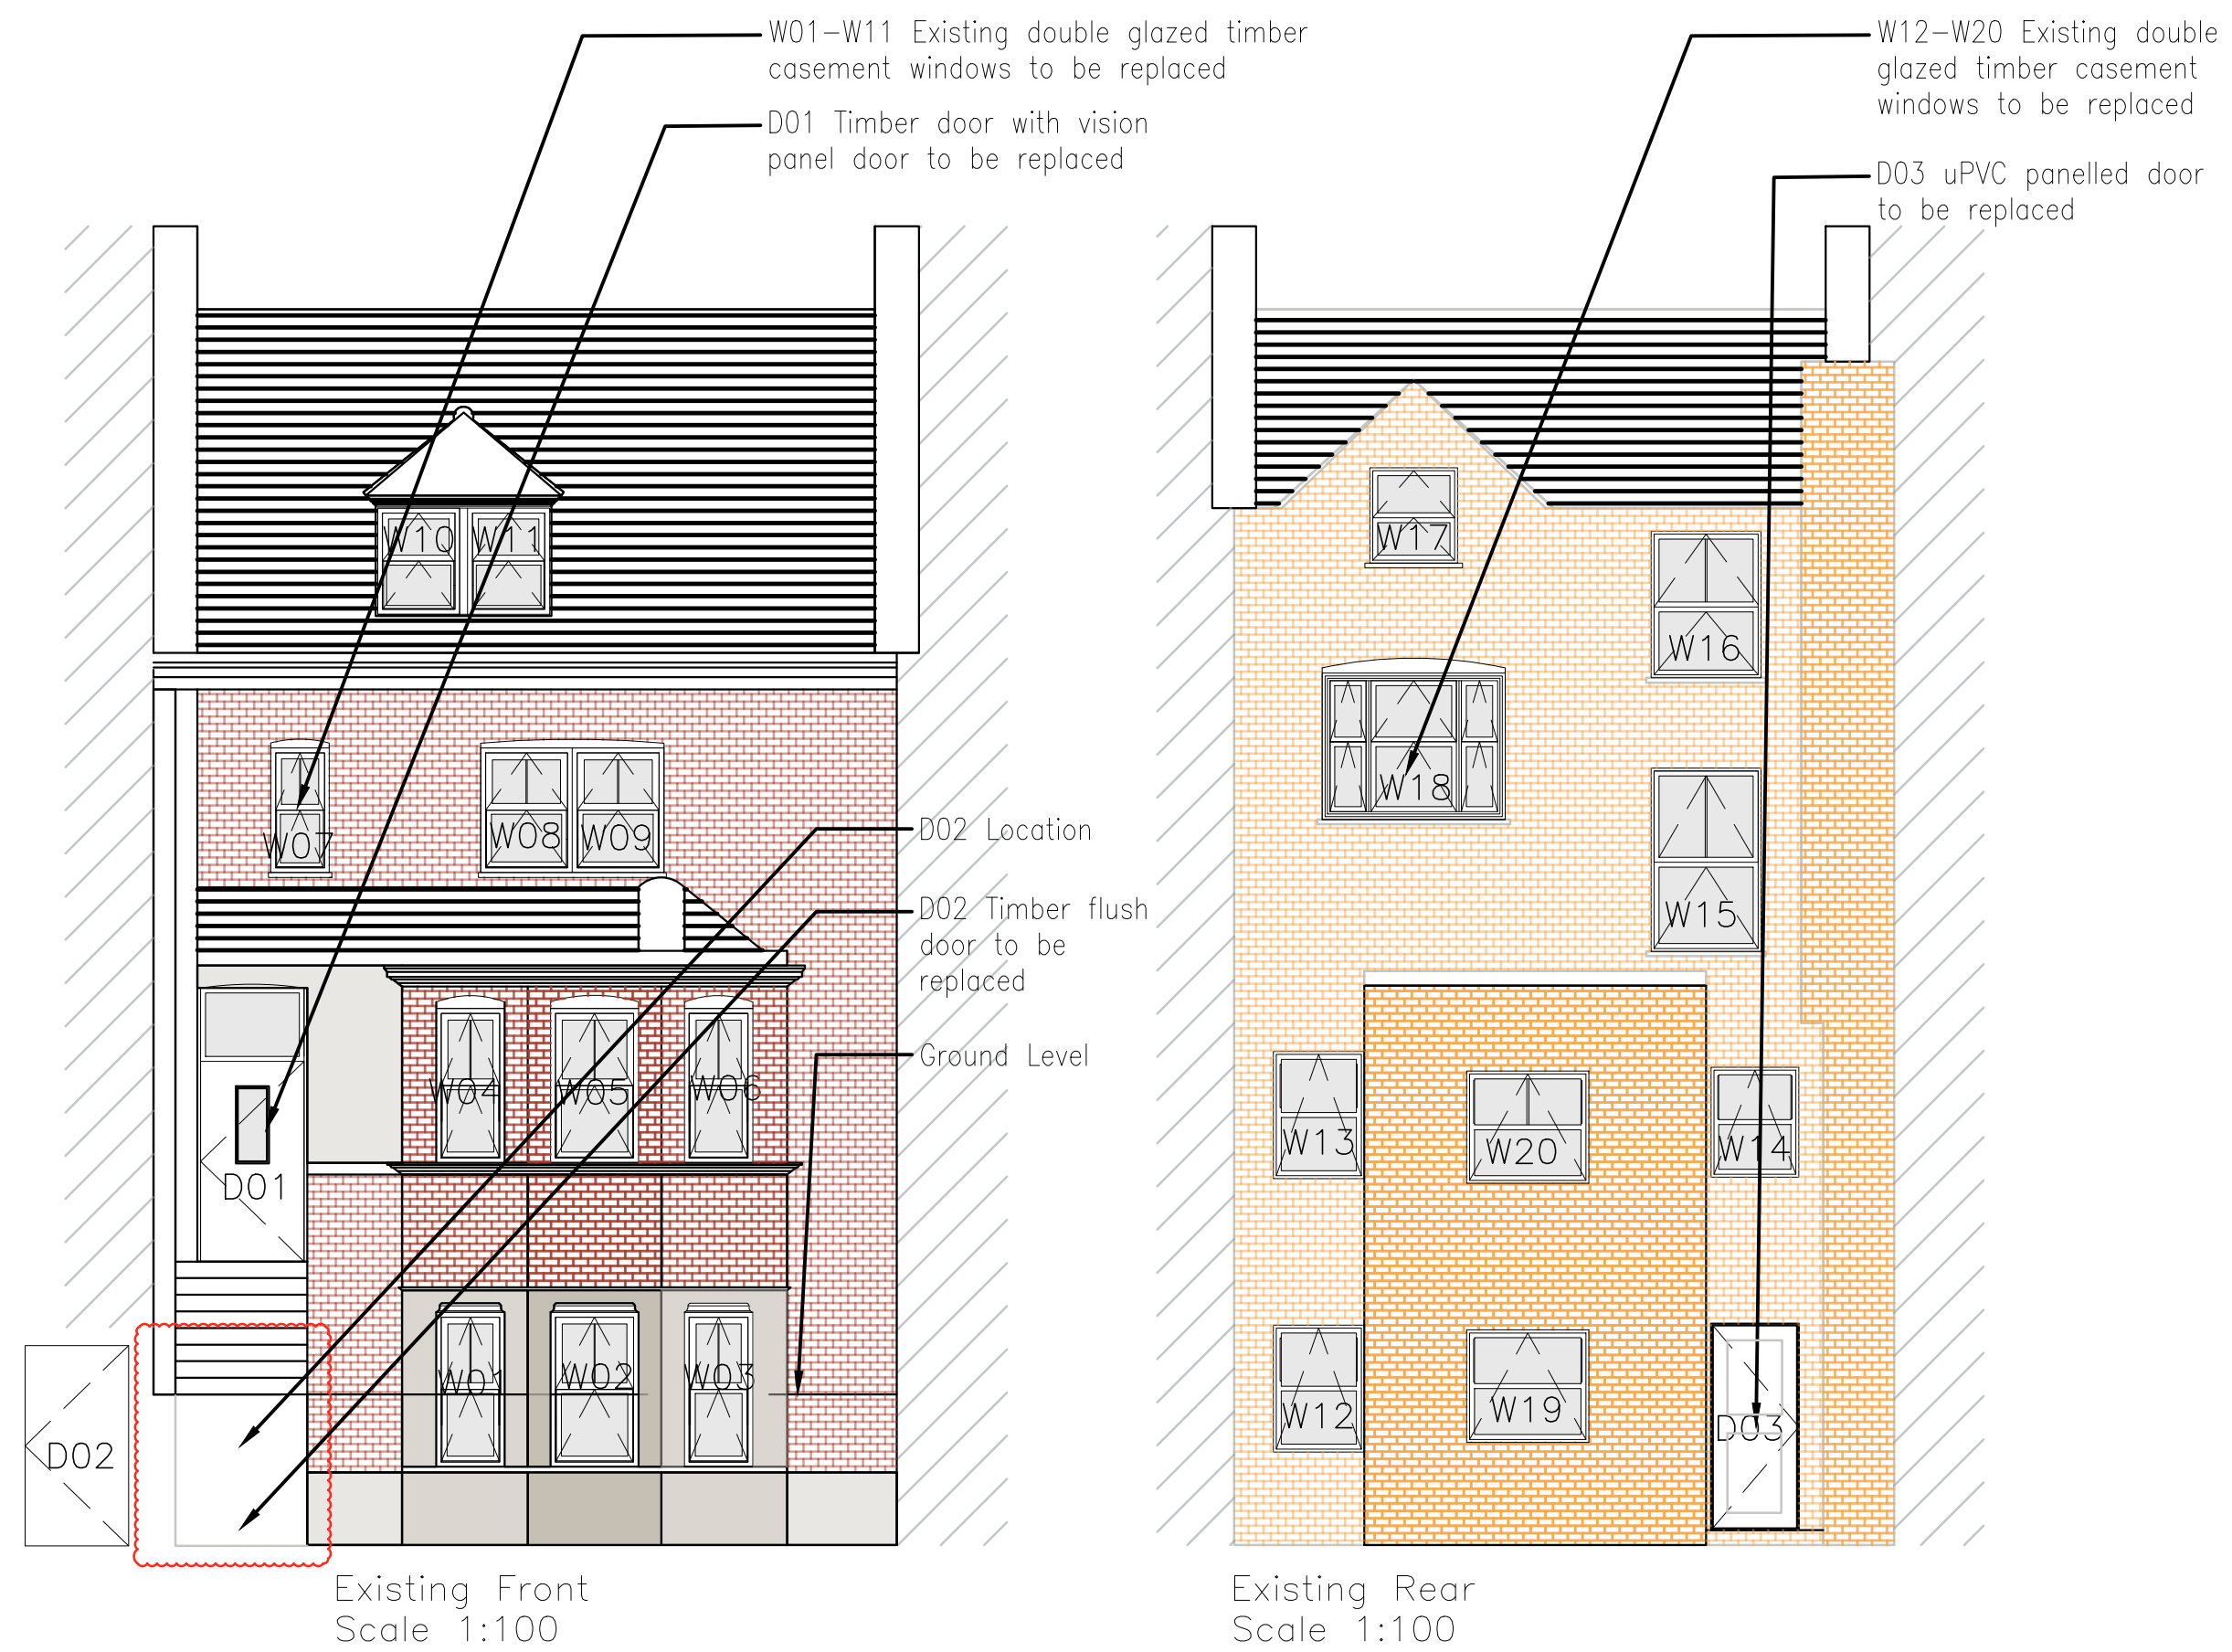

SCALE 1:100

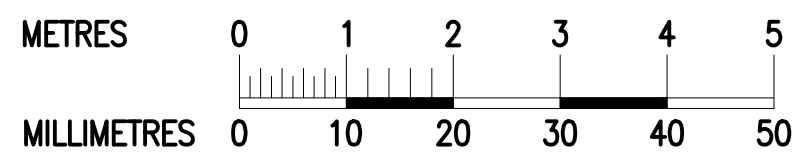

ALL DIMENSIONS, LEVELS AND CLEARANCES TO BE CHECKED ON SITE PRIOR TO WORKS COMMENCING

THIS DRAWING SHOULD BE READ IN CONJUNCTION WITH ALL
OTHER PROJECT RELATED DRAWINGS, SPECIFICATIONS AND
DOCUMENTS AS PART OF A SINGLE PROJECT PACKAGE.

ANY DISCREPANCY BETWEEN THIS DRAWING, OTHER DRAWINGS
FORMING PART OF THIS CONTRACT, OR THE SPECIFICATION /
BILLS OF QUANTITIES MUST BE CLARIFIED BEFORE
COMMENCEMENT OF ANY WORK OR ORDERING OF ANY MATERIALS.

PLEASE CONSULT THE AUTHOR OR PROJECT MANAGER SHOULD
THE READER REQUIRE CLARIFICATION ON ANY PART OF THIS
DRAWING.

THE COPYRIGHT OF THE DRAWING AND DESIGN IS THE PROPERTY OF THE COMPANY. THIS INFORMATION HAS BEEN ISSUED UNDER SPECIFIC TERMS FOR THIS PROJECT AND MAY ONLY BE USED AND REPRODUCED ACCORDINGLY.

NOTES

[illegible]

P02	xx.01.22	MF	BG	JM	Planning Issue
P01	25.01.22	MF	BG	JM	Planning Issue
Rev	Date	By	Chk	Apr	Comment

BRINGING IDEAS TO LIFE



FRANKHAM

Frankham Consultancy Group Limited

enquire@frankham.com
www.frankham.com

SIDCUP OFFICE Irene House Five Arches Business Park Maidstone Road Sidcup, Kent DA14 5AE T: 020 8309 7777	OXFORD OFFICE Wootton Business Park Besselsleigh Road Wootton, Abingdon Oxfordshire OX13 6FD T: 01865 322500
---	--

LONDON OFFICE	STEVENAGE OFFICE
Third Floor Baird House 15-17 St Cross Street London EC1N 8UW T: 020 7651 0790	Suite 237, Second Floor Kings Court Business Centre London Road, Stevenage Hertfordshire SG1 2NG T:020 3714 7063

Client:

AD Group

Project Title:

133 Sumatra Road,
London,
NW6 1PL

Drawing Title:

Existing & Proposed Elevations

Status:

PLANNING ISSUE

Drawn By: MF	Designed By: MF	Checked By: BG	Approved By: JM
Original Issue Date: 25/01/2021		Scale @ A2: 1:100	
Job No/ File Ref 228021		Originator FCG	Zone SR
Type DR	Discipline B	Number 2200	Level EL
		Suitability S4	Revision P02