




ALL DIMENSIONS, LEVELS AND CLEARANCES TO BE CHECKED ON SITE PRIOR TO WORKS COMMENCING

THIS DRAWING SHOULD BE READ IN CONJUNCTION WITH ALL OTHER PROJECT RELATED DRAWINGS, SPECIFICATIONS AND DOCUMENTS AS PART OF A SINGLE PROJECT PACKAGE.

ANY DISCREPANCY BETWEEN THIS DRAWING, OTHER DRAWINGS FORMING PART OF THIS CONTRACT, OR THE SPECIFICATION / BILLS OF QUANTITIES MUST BE CLARIFIED BEFORE COMMENCEMENT OF ANY WORK OR ORDERING OF ANY MATERIALS.

PLEASE CONSULT THE AUTHOR OR PROJECT MANAGER SHOULD THE READER REQUIRE CLARIFICATION ON ANY PART OF THIS DRAWING.

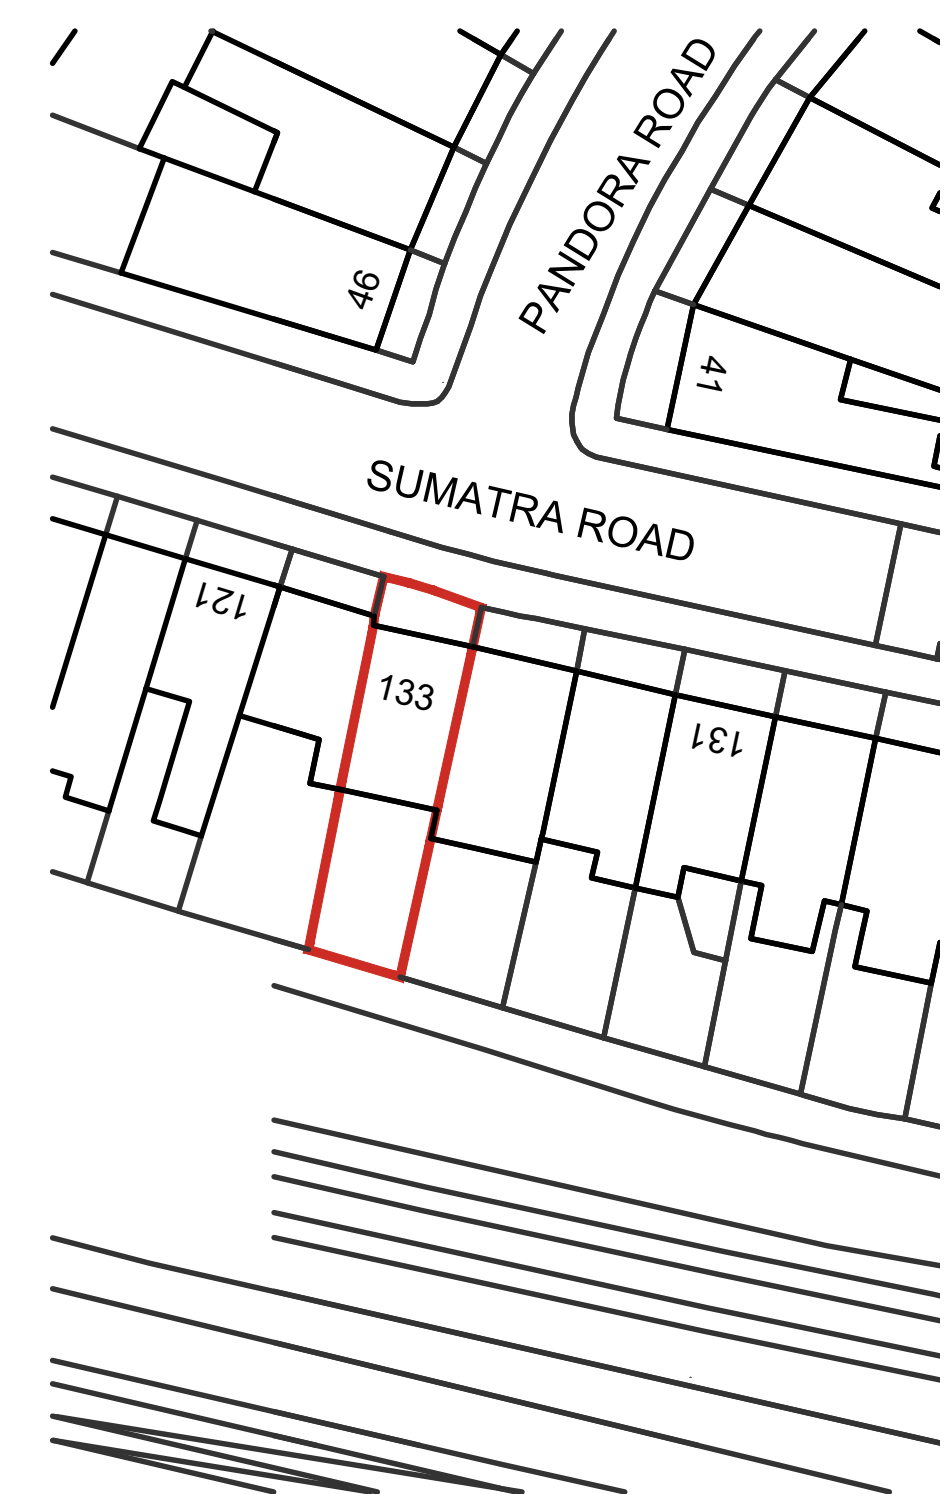


Site Location Plan
Scale 1:1250




Block Plan
Scale 1:500


SCALE 1:500

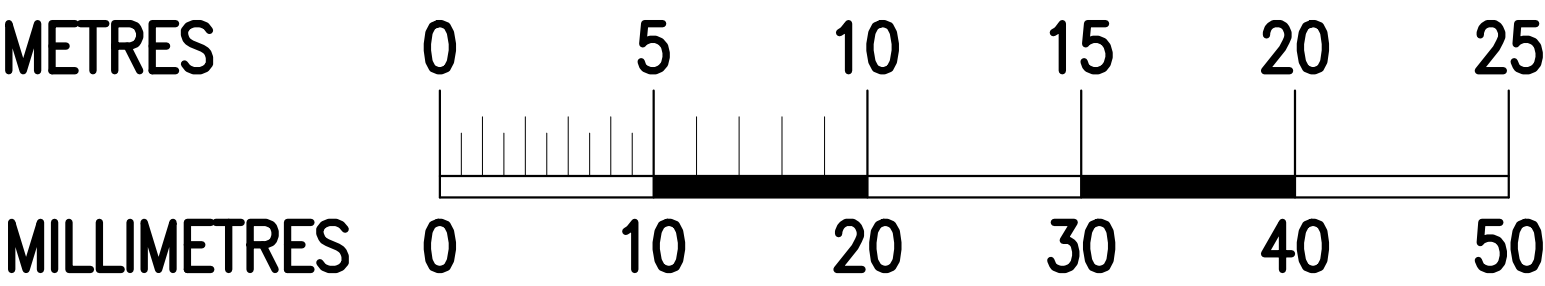

SCALE 1:1250

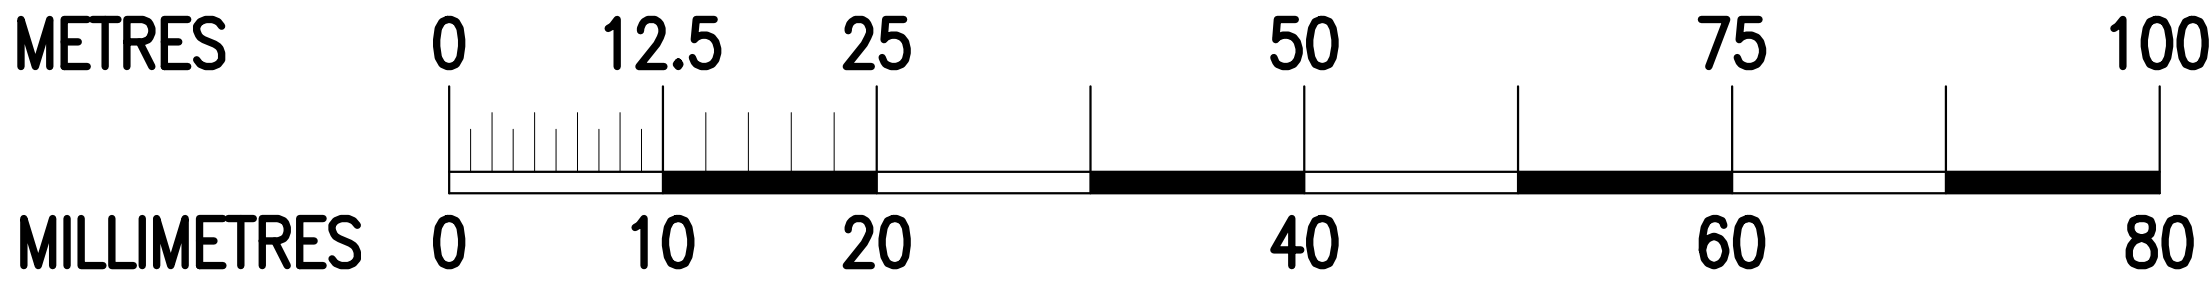

BRINGING IDEAS TO LIFE

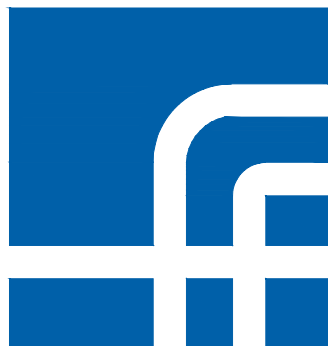 FRANKHAM Frankham Consultancy Group Limited E: enquire@frankham.com www.frankham.com				Client: The AD Group				Drawing Title: Site Location & Block Plan				
				Project Title: 133 Sumatra Road, London,NW6 1PL								
				Original Issue Date: 25/01/2021		Scale @ A4: 1:1250		Status: PLANNING ISSUE				
Drawn By: MF	Designed By: MF	Checked By: BG	Apprv'd By: JM	Job No/ File Ref 228021	Originator FCG	Zone ST	Level XX	Type DR	Discipline B	Number 1000	Suitability S4	Revision P01