
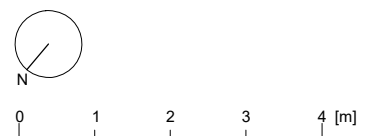


Notes

- Existing
- Proposed

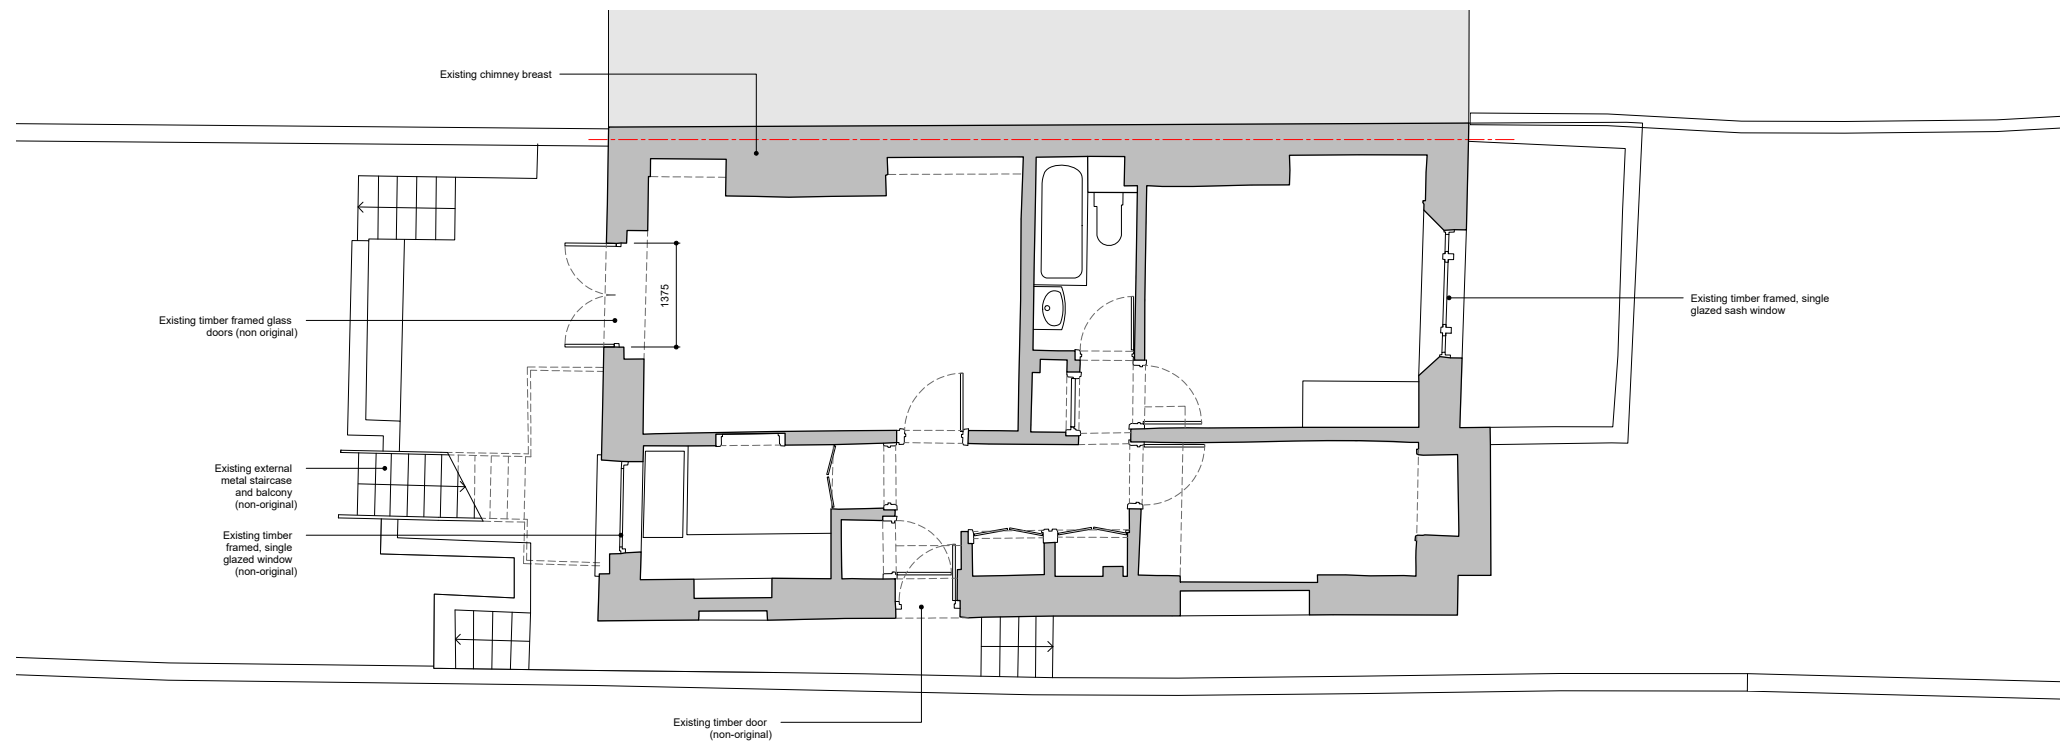

20 Eton Villas

Existing

097-E-100

Lower Ground Floor Plan



23.11.21 1:100 @ A3

RC MC

HESSELBRAND

Notes

- Existing
- Proposed

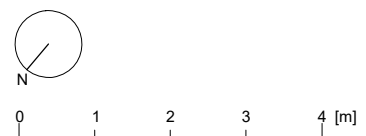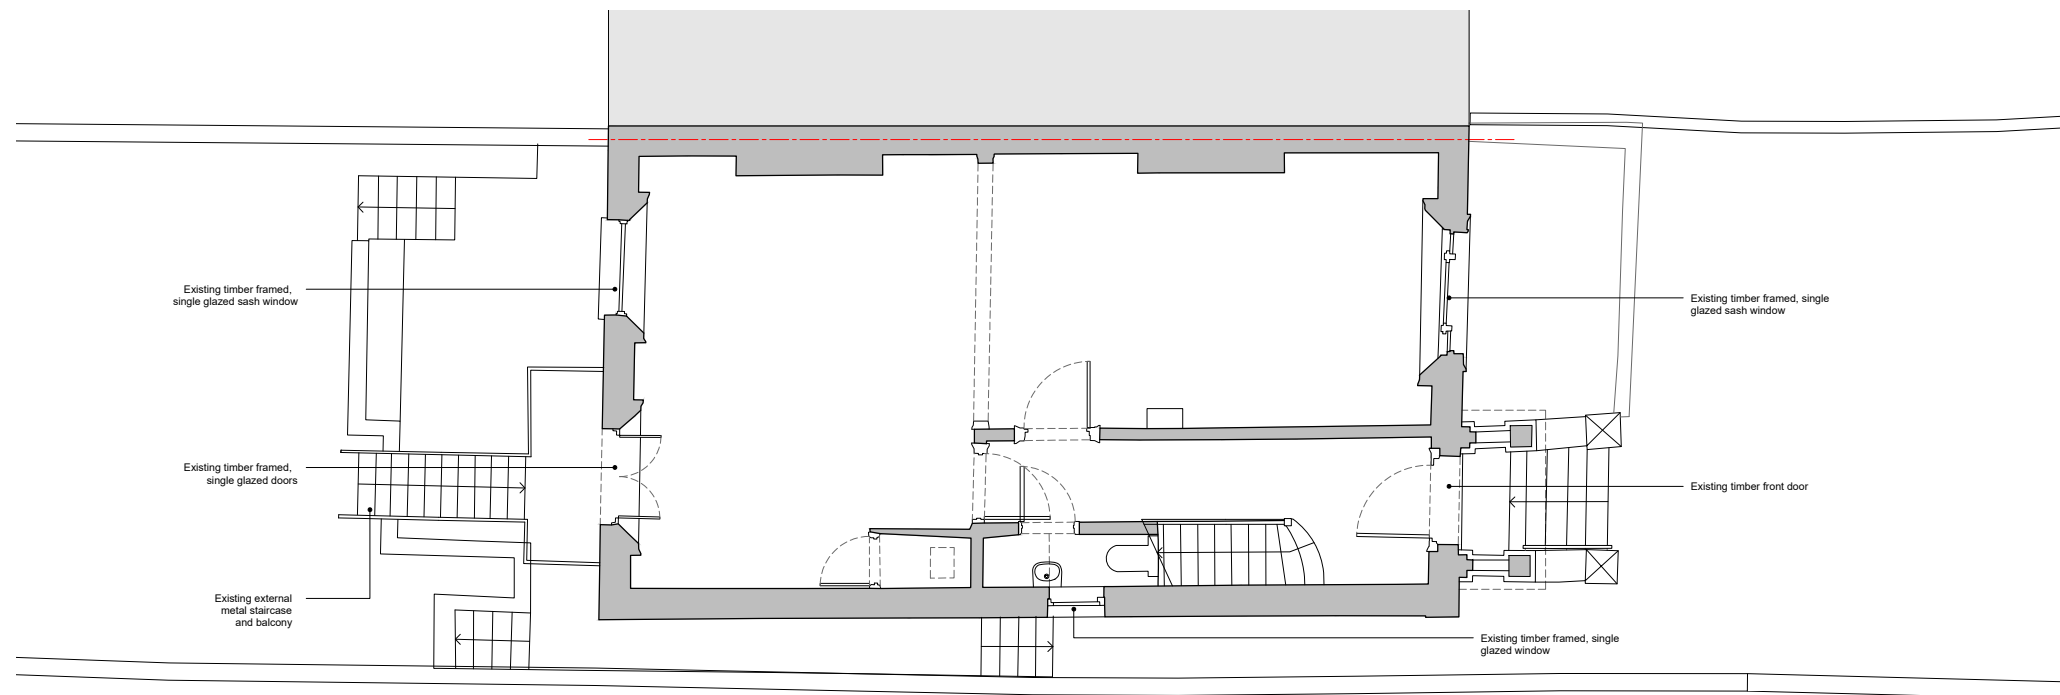

20 Eton Villas

Existing

097-E-101

Raised Ground Floor Plan



23.11.21 | 1:100 @ A3

RC | MC

HESSELBRAND

Notes

- Existing
- Proposed

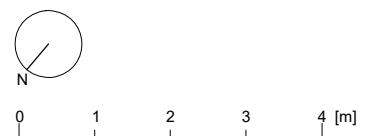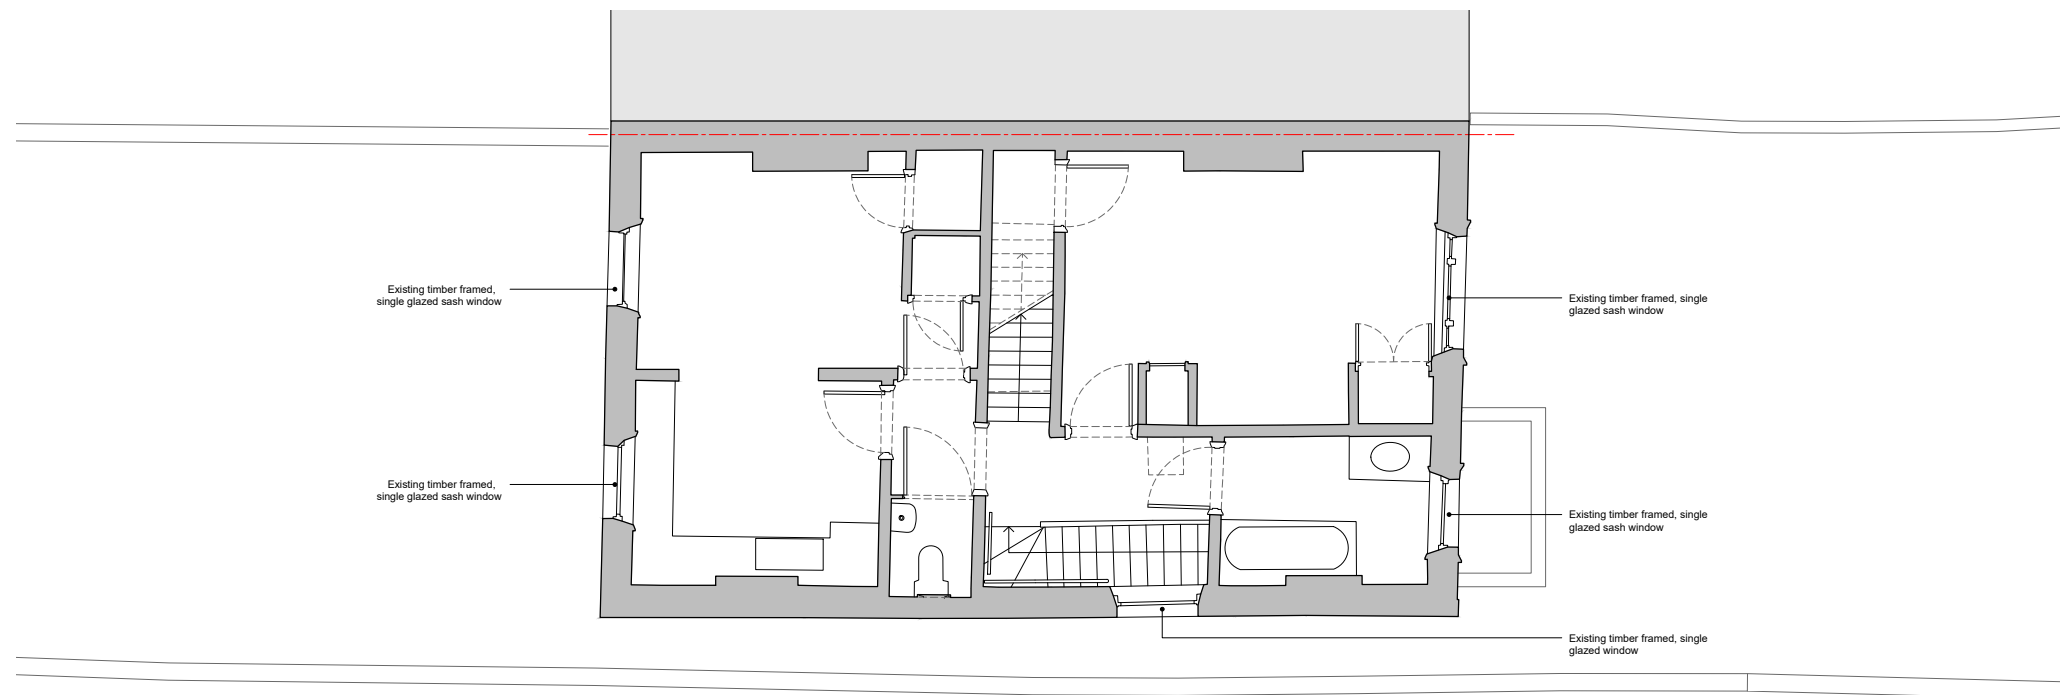

20 Eton Villas

Existing

097-E-102

First Floor Plan



23.11.21 | 1:100 @ A3

RC | MC

HESSELBRAND

Notes

- Existing
- Proposed

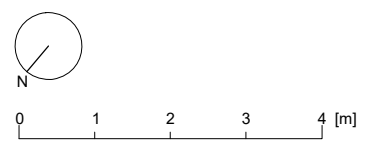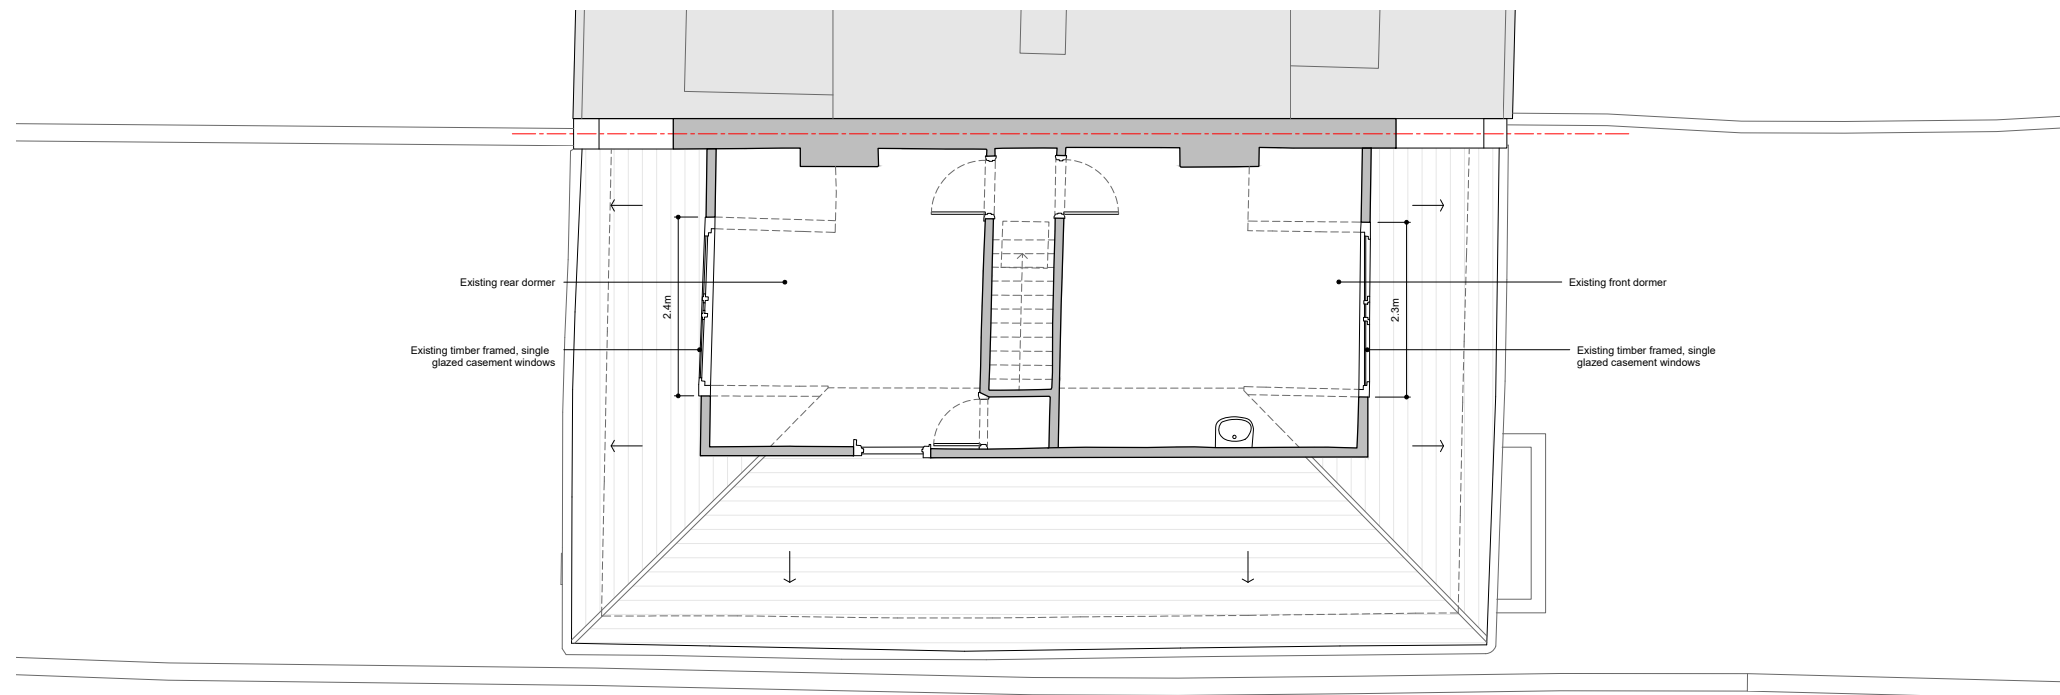

20 Eton Villas  
Existing

### 097-E-103


Second Floor Plan

23.11.21	1:100 @ A3
RC	MC

HESSELBRAND

Notes

- Existing
- Proposed

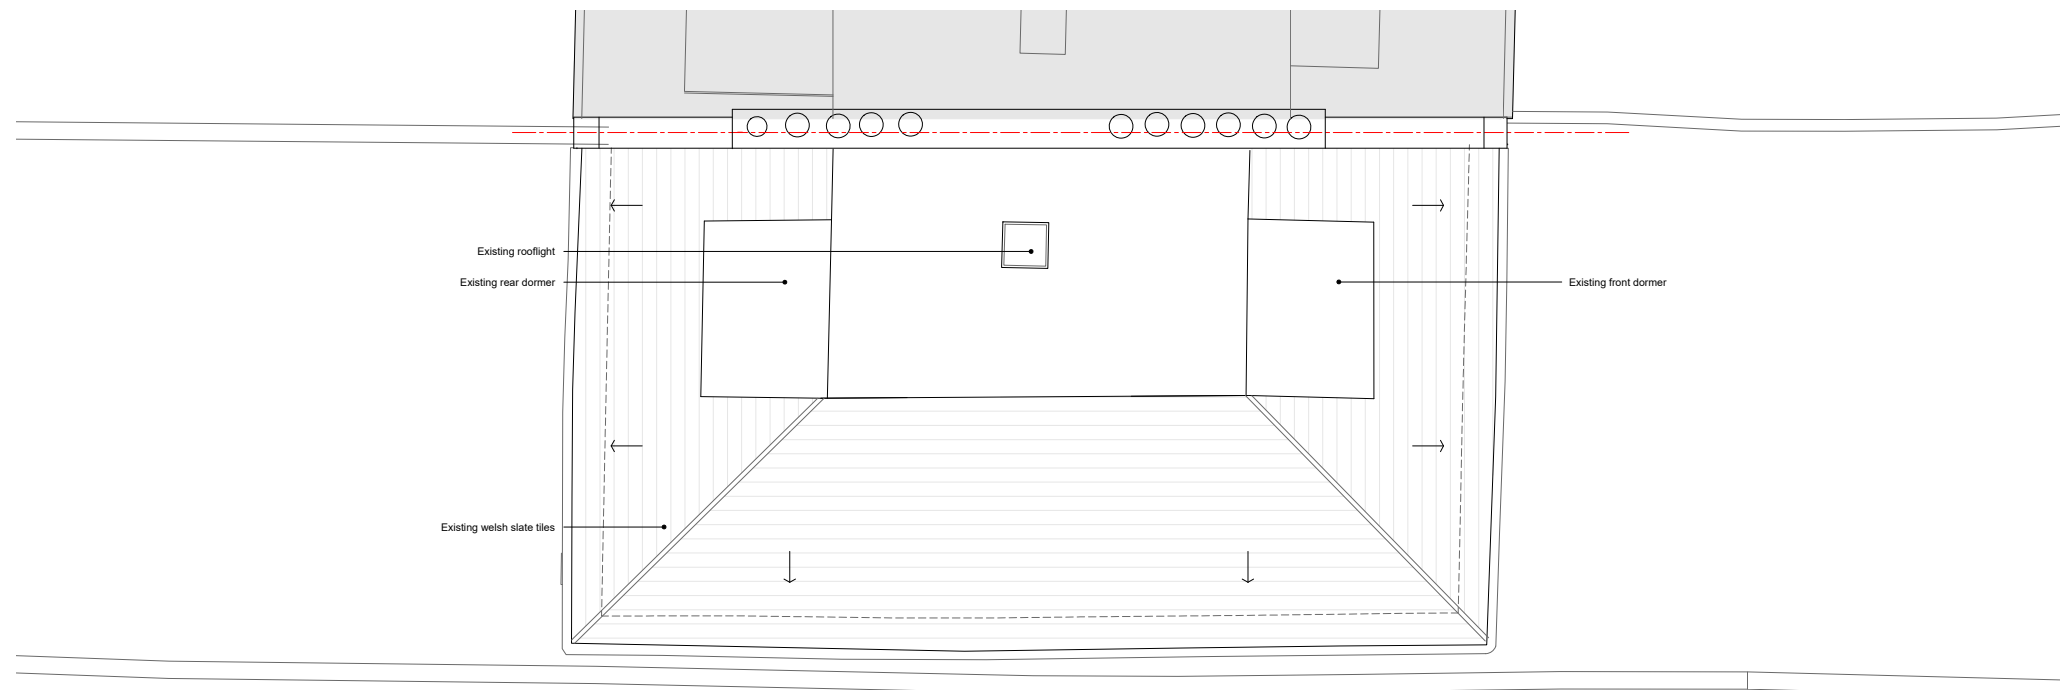

20 Eton Villas

Existing

**097-E-104**

Roof Plan


23.11.21 | 1:100 @ A3

RC | MC


**HESSELBRAND**

Notes

- Existing
- Proposed

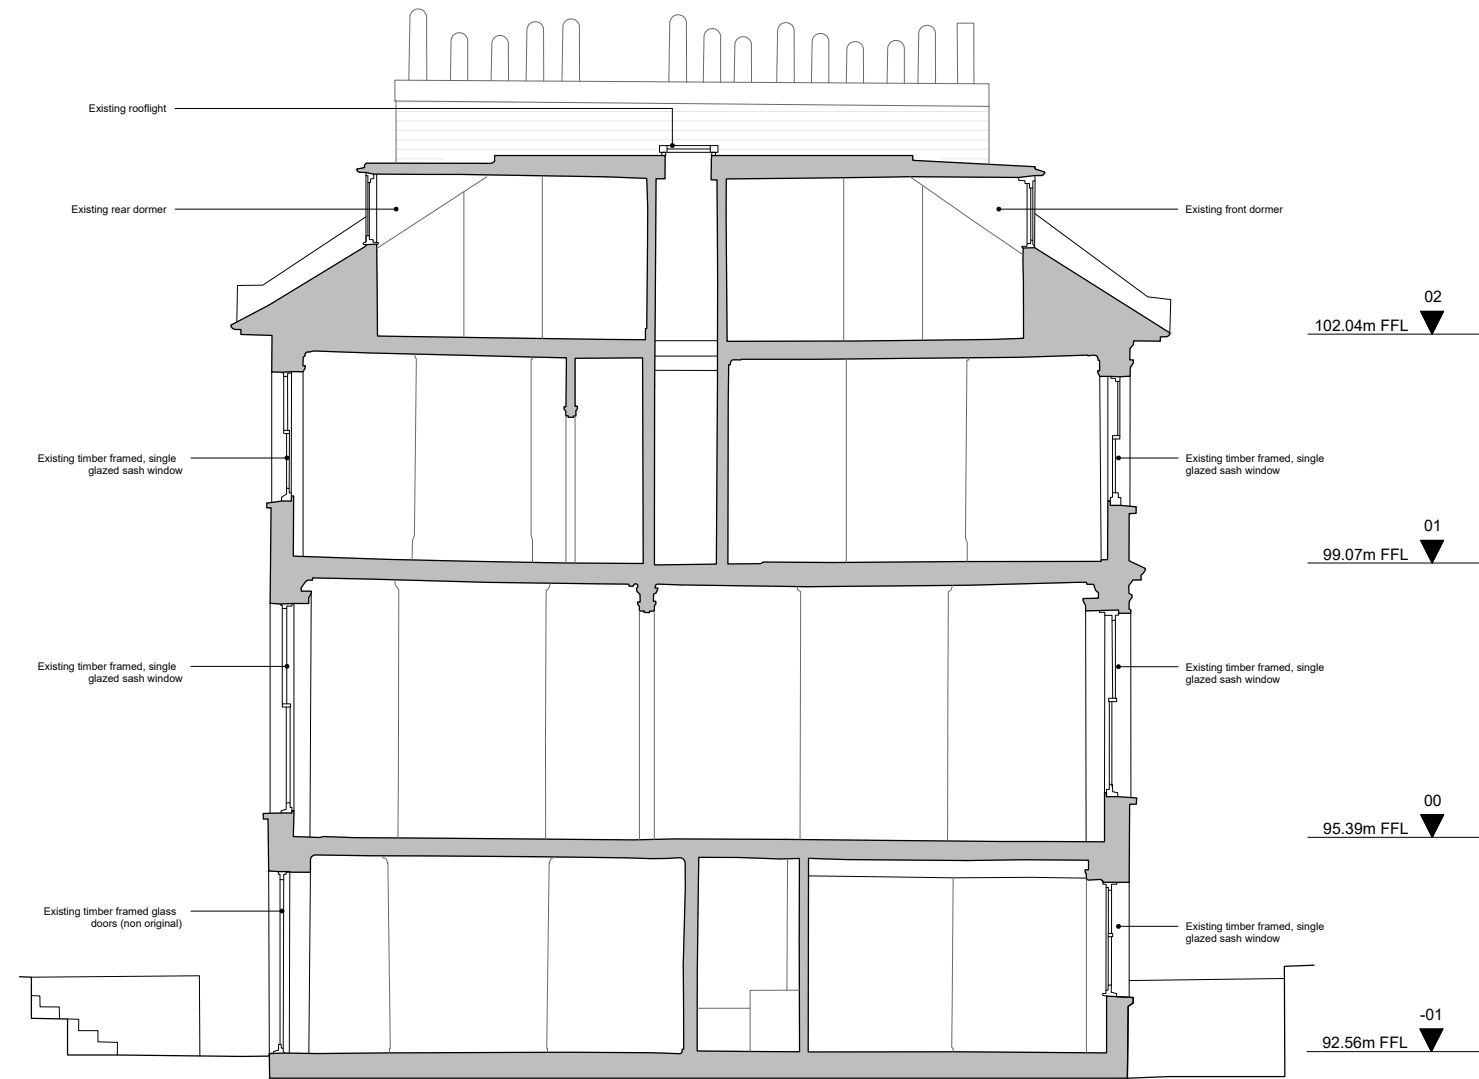

S1 Section AA

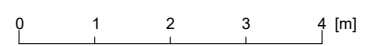

20 Eton Villas  
Existing

097-E-200


Section AA	
23.11.21	1:100 @ A3
RC	MC

HESSELBRAND


© Hesselbrand Ltd. All rights described in Chapter IV of the Copyright, Designs and Patents Act 1988 have been asserted. The drawing is to be read in conjunction with specifications and all relevant drawings. Contractor to check all dimensions on site. Do not scale from this drawing. Hesselbrand Ltd is to be advised of any variation between the drawings and the site conditions.

Notes

- Existing
- Proposed

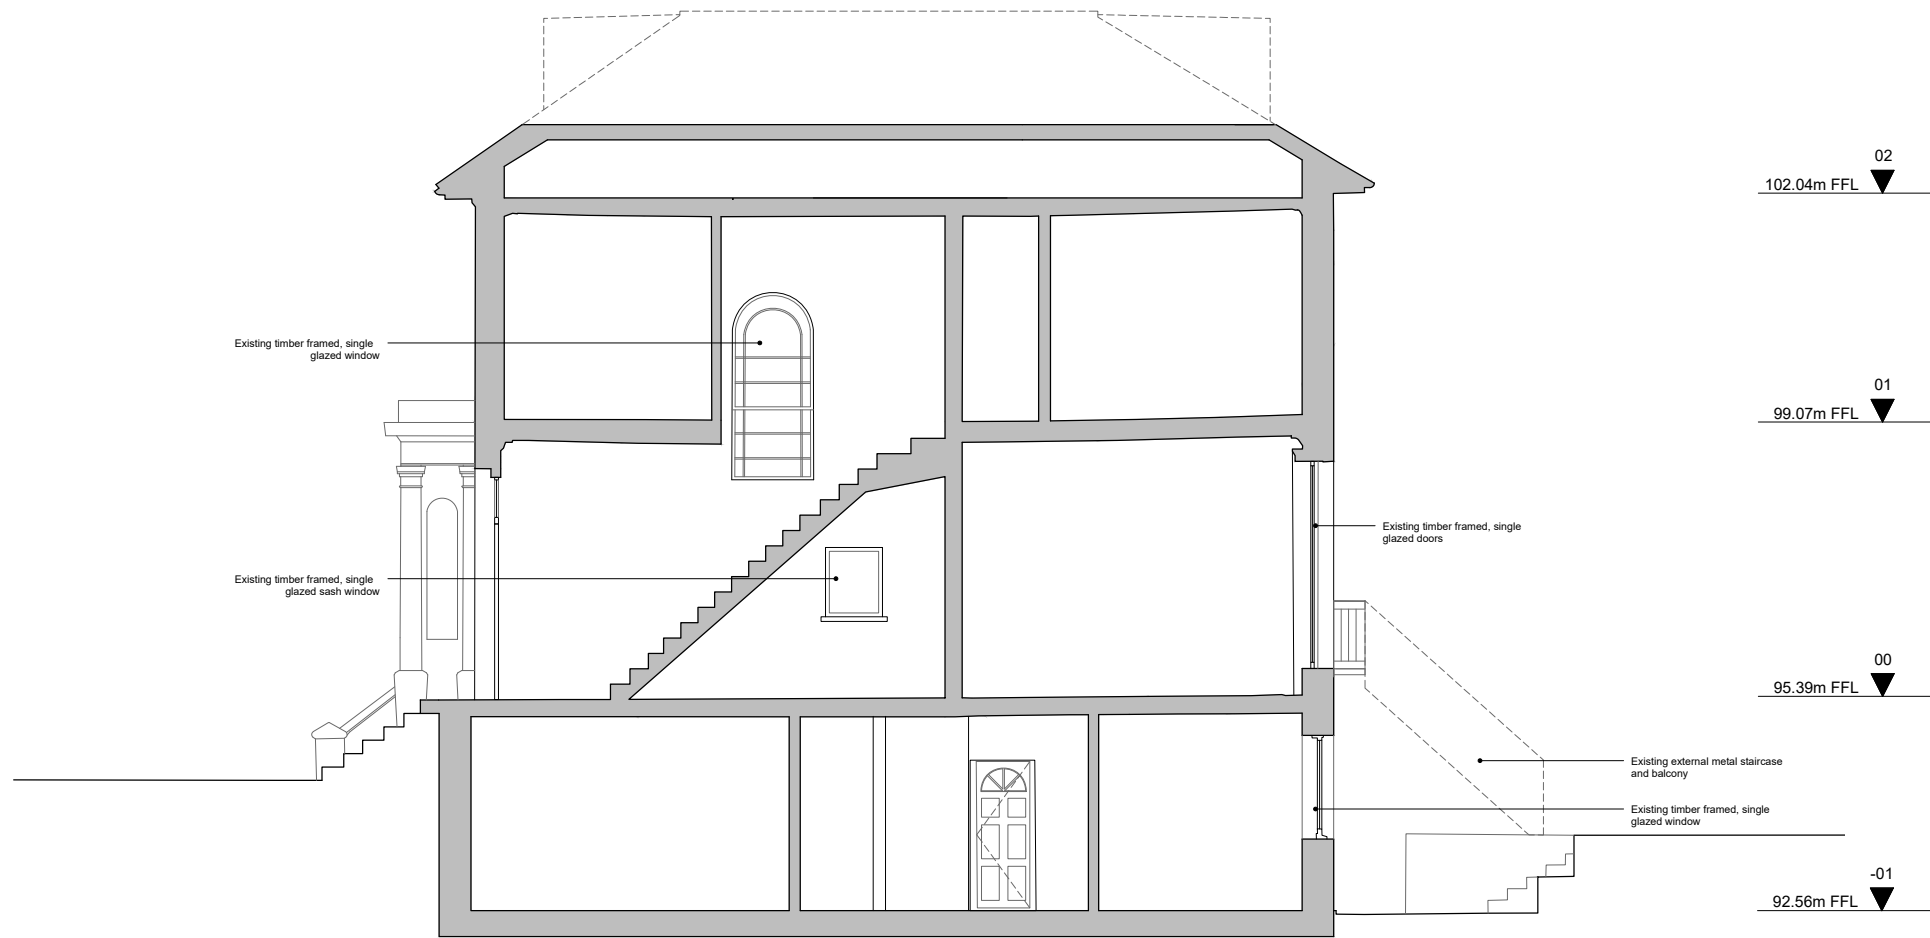

Section BB

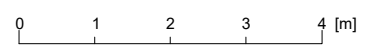

20 Eton Villas  
Existing

097-E-201


Section BB	
23.11.21	1:100 @ A3
RC	MC

HESSELBRAND


© Hesselbrand Ltd. All rights described in Chapter IV of the Copyright, Designs and Patents Act 1988 have been asserted. The drawing is to be read in conjunction with specifications and all relevant drawings. Contractor to check all dimensions on site. Do not scale from this drawing. Hesselbrand Ltd is to be advised of any variation between the drawings and the site conditions.

Notes


- Existing
- Proposed

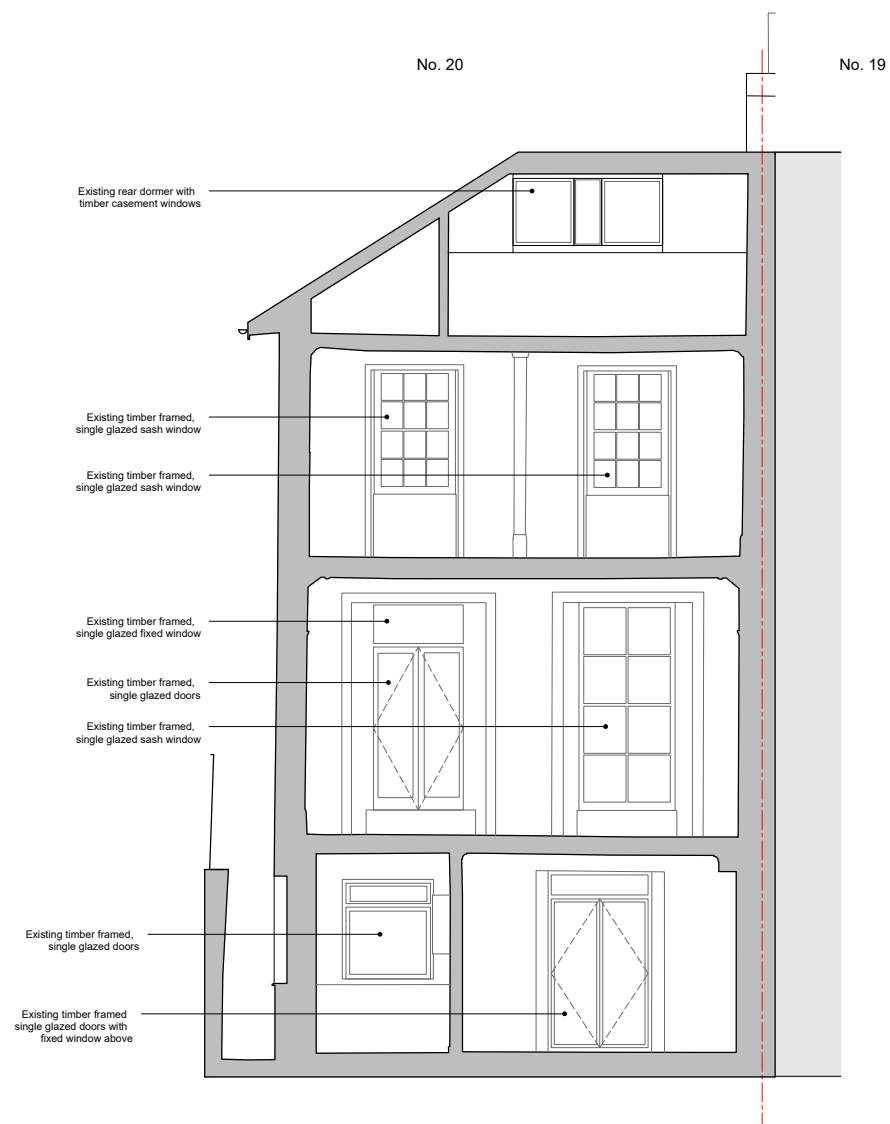

S3 Section CC

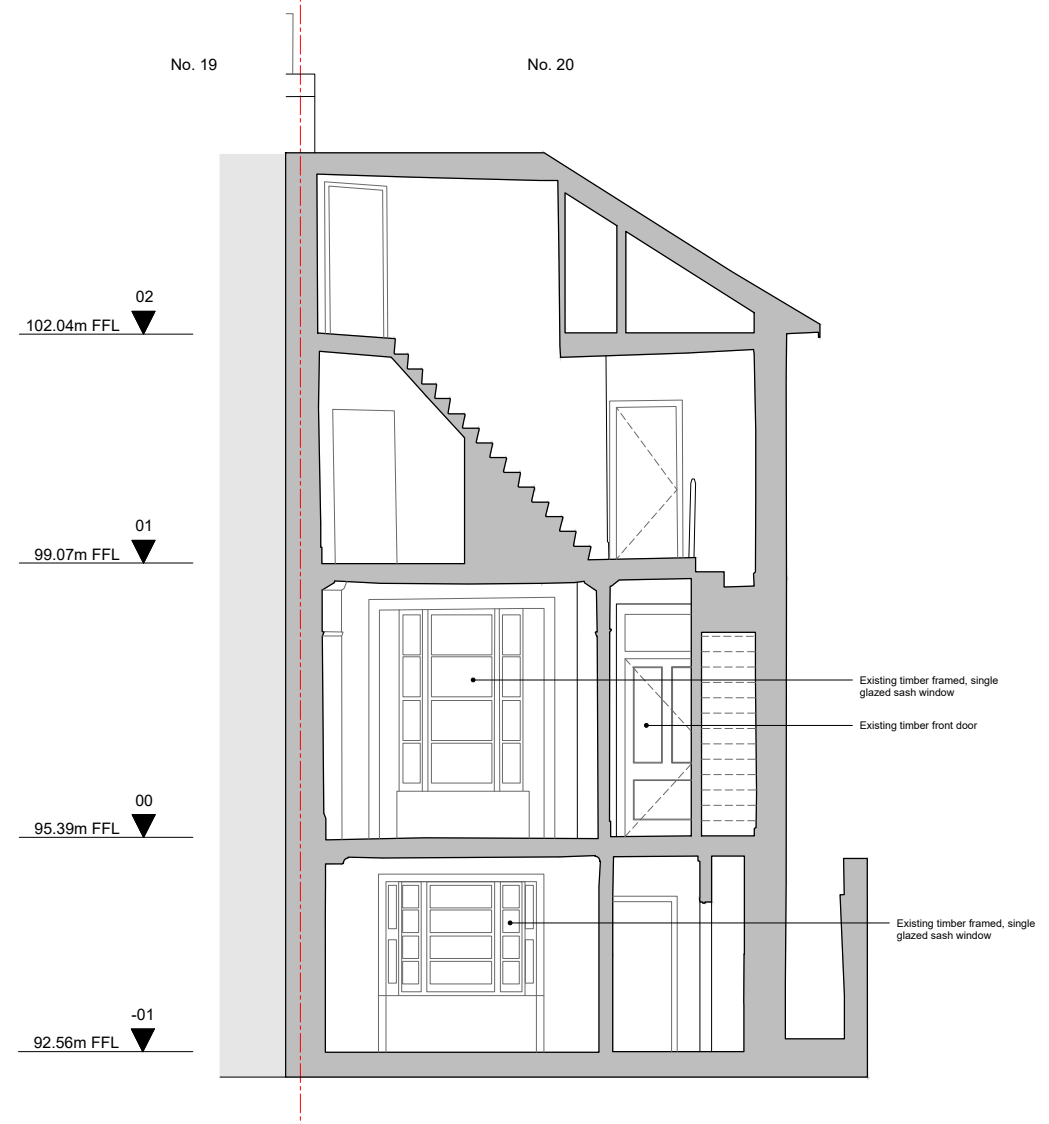

S4 Section DD

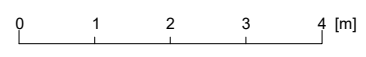

20 Eton Villas  
Existing

097-E-203

Section CC	
23.11.21	1:100 @ A3
RC	MC

HESSELBRAND

© Hesselbrand Ltd. All rights described in Chapter IV of the Copyright, Designs and Patents Act 1988 have been asserted. The drawing is to be read in conjunction with specifications and all relevant drawings. Contractor to check all dimensions on site. Do not scale from this drawing. Hesselbrand Ltd is to be advised of any variation between the drawings and the site conditions.



Notes

- Existing
- Proposed



0 1 2 3 4 [m]

20 Eton Villas

Existing

097-E-300

Front Elevation


23.11.21 1:100 @ A3

RC MC

HESSELBRAND

Notes

- Existing
- Proposed

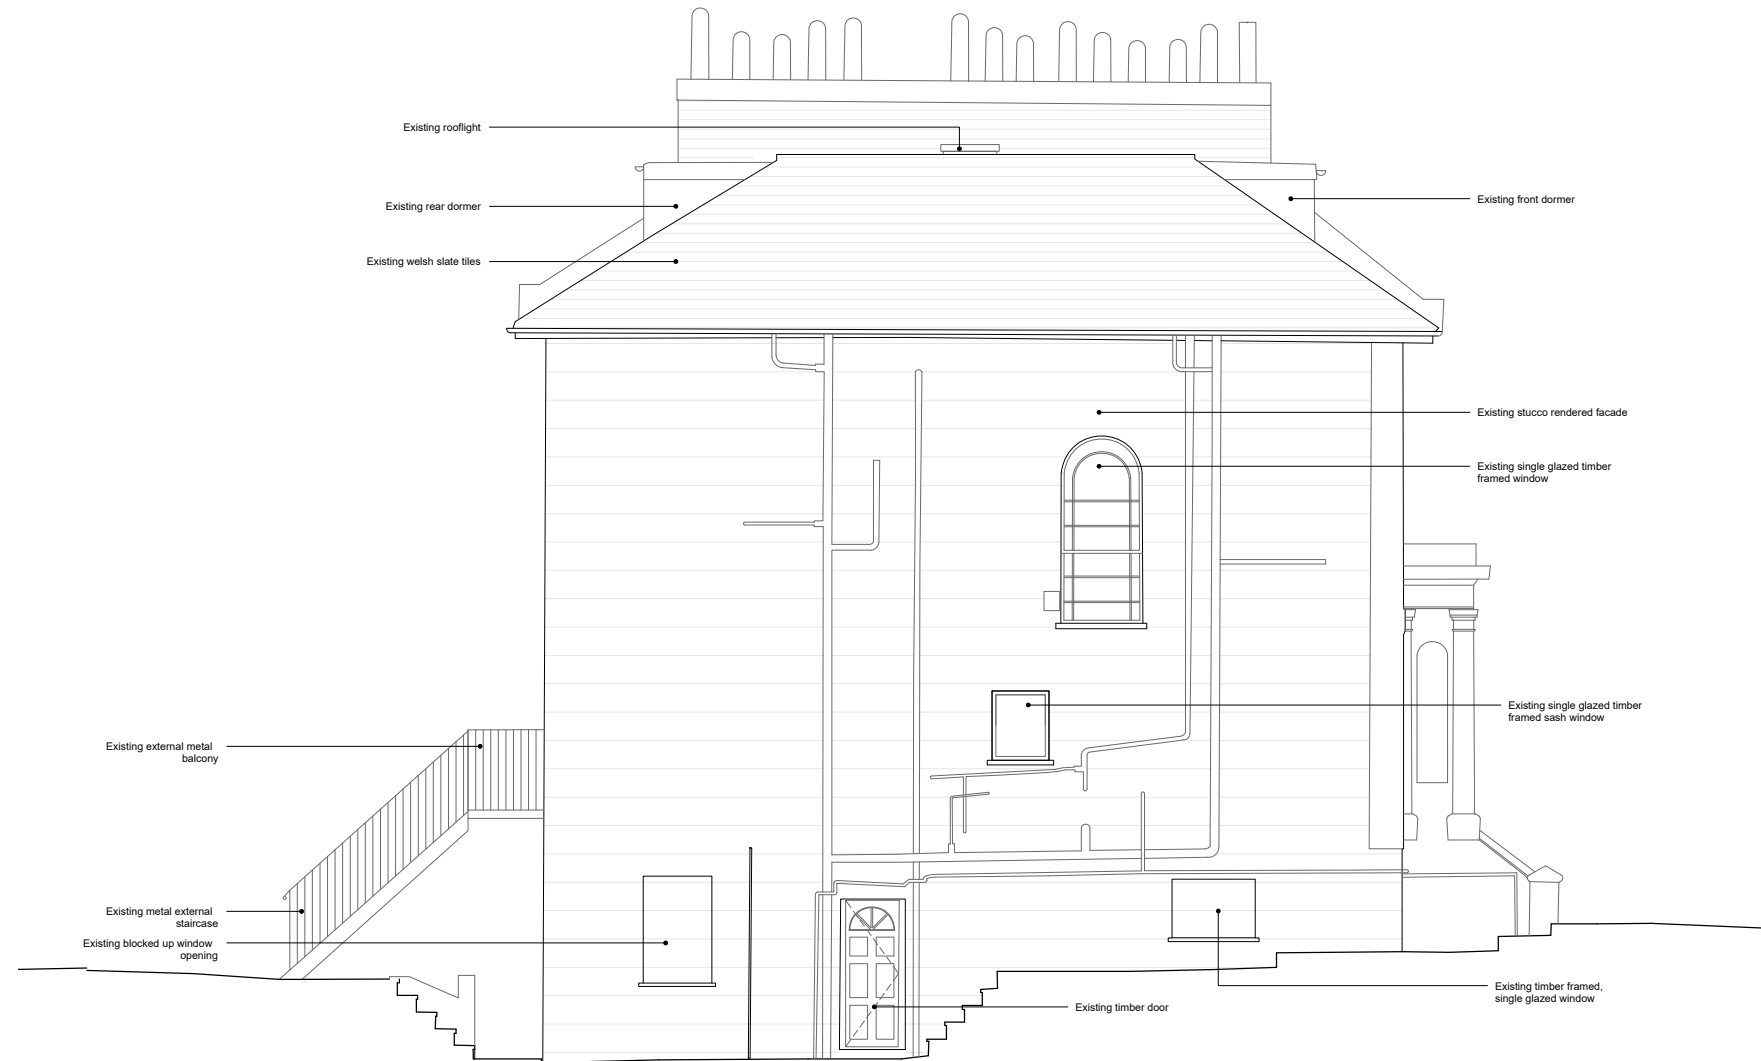

0 1 2 3 4 [m]

20 Eton Villas

Existing

097-E-301

Side Elevation

23.11.21 1:100 @ A3

RC MC

HESSELBRAND

Notes

- Existing
- Proposed



0 1 2 3 4 [m]

20 Eton Villas

Existing

097-E-302

Rear Elevation

23.11.21 | 1:100 @ A3

RC | MC

HESSELBRAND