



1 Proposed Front Boundary Wall- Elevation
1: 25

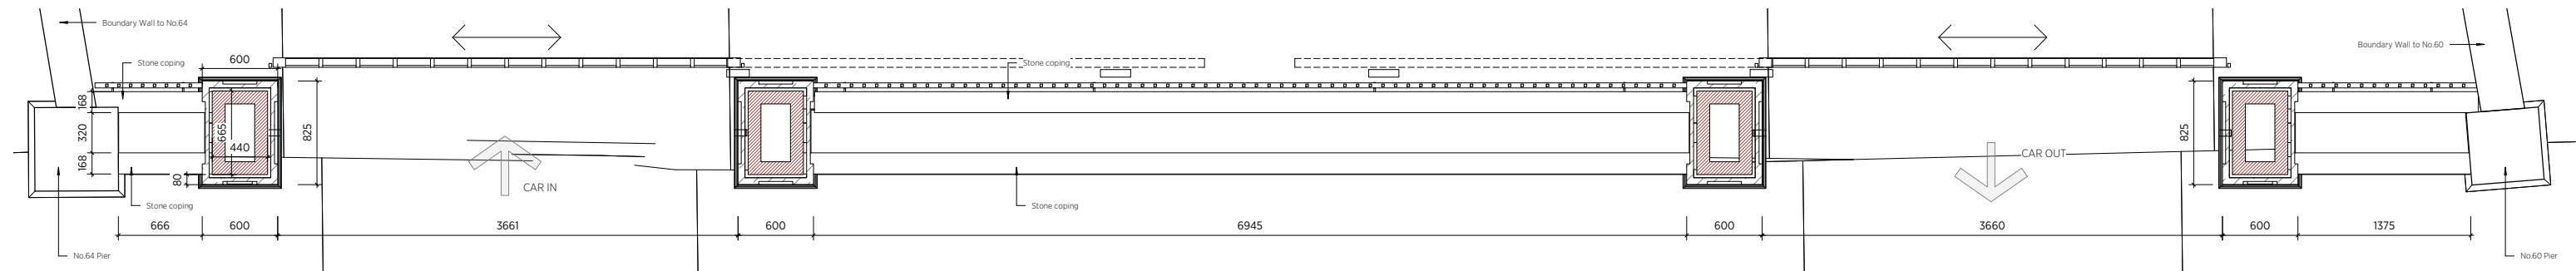


2 Front Boundary Wall Plan- High Level
1: 25

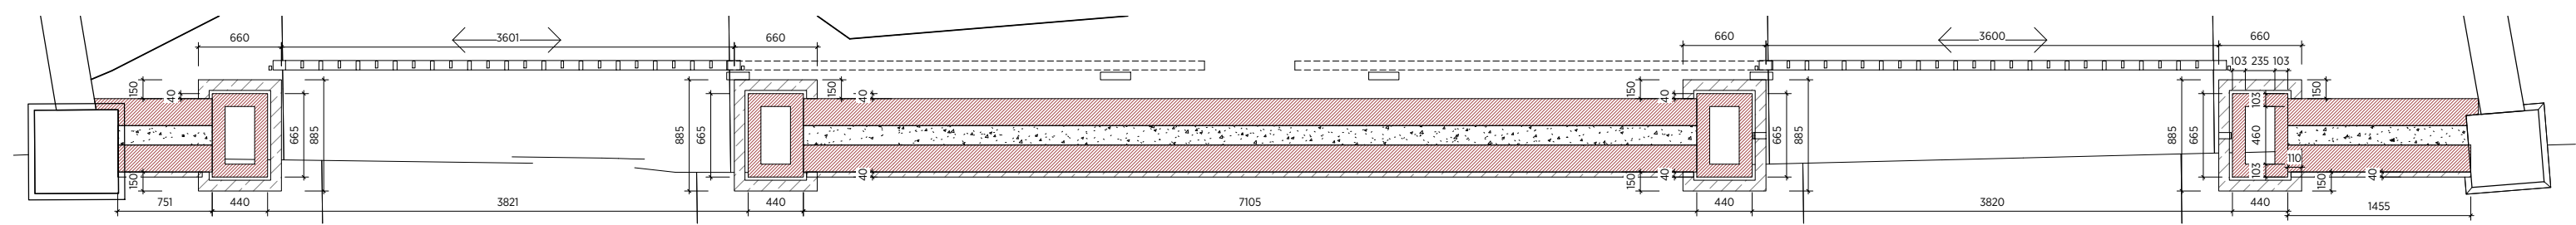

3 Front Boundary Wall Plan- Low Level
1: 25



4 3D Boundary Wall Pers1

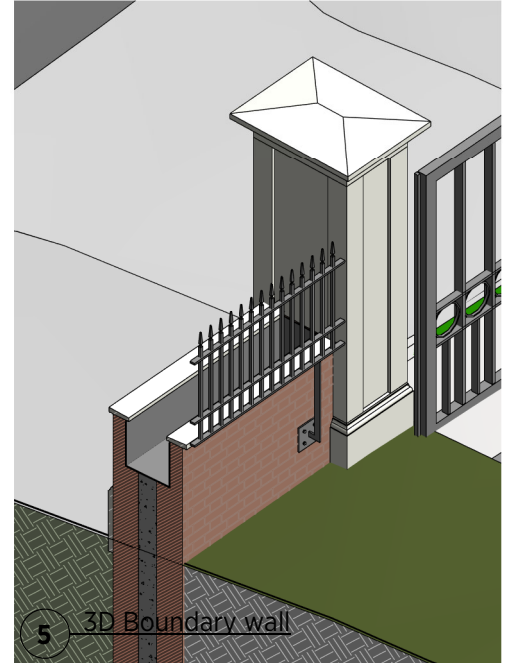

5 3D Boundary wall



6 3D Boundary Wall Pers2

General Notes
 This drawing is copyright of KSR architects. This drawing must be read in conjunction with the Designer's Risk Assessment, specification and all other relevant documentation and drawings.
 KSR architects accept no liability for any expense, loss or damage of whatsoever nature and however arising from any variation made to this drawing or in the execution of the work to which it relates which has not been referred to them and their approval obtained.
 Areas are based on un-checked survey and are approximate only. Do not scale from this drawing or the digital data, only figured dimensions are to be used. Refer to listed scale for guidance.
 Check all dimensions on site prior to carrying out any works and advise any discrepancy.

Status:			
Scale:			
Project:	62 Avenue Road		
Date of first issue:	05/05/21	Drawn By:	SA
		Checked By:	MZ
Rev	Description	Date	By
Drawing No:			19021-EZR-901
Drawing Title:			Front gate and boundary wall

KSR ARCHITECTS & INTERIOR DESIGNERS
 KSR Architects LLP
 14 Greenland Street
 London NW1 0ND
 Tel: +44 (0)20 7638 5000
 Email: info@ksrarchitects.com
 Website: www.ksrarchitects.com