


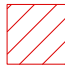
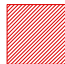


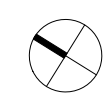

-  Demolition - Projection
-  Demolition - Section

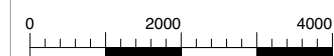


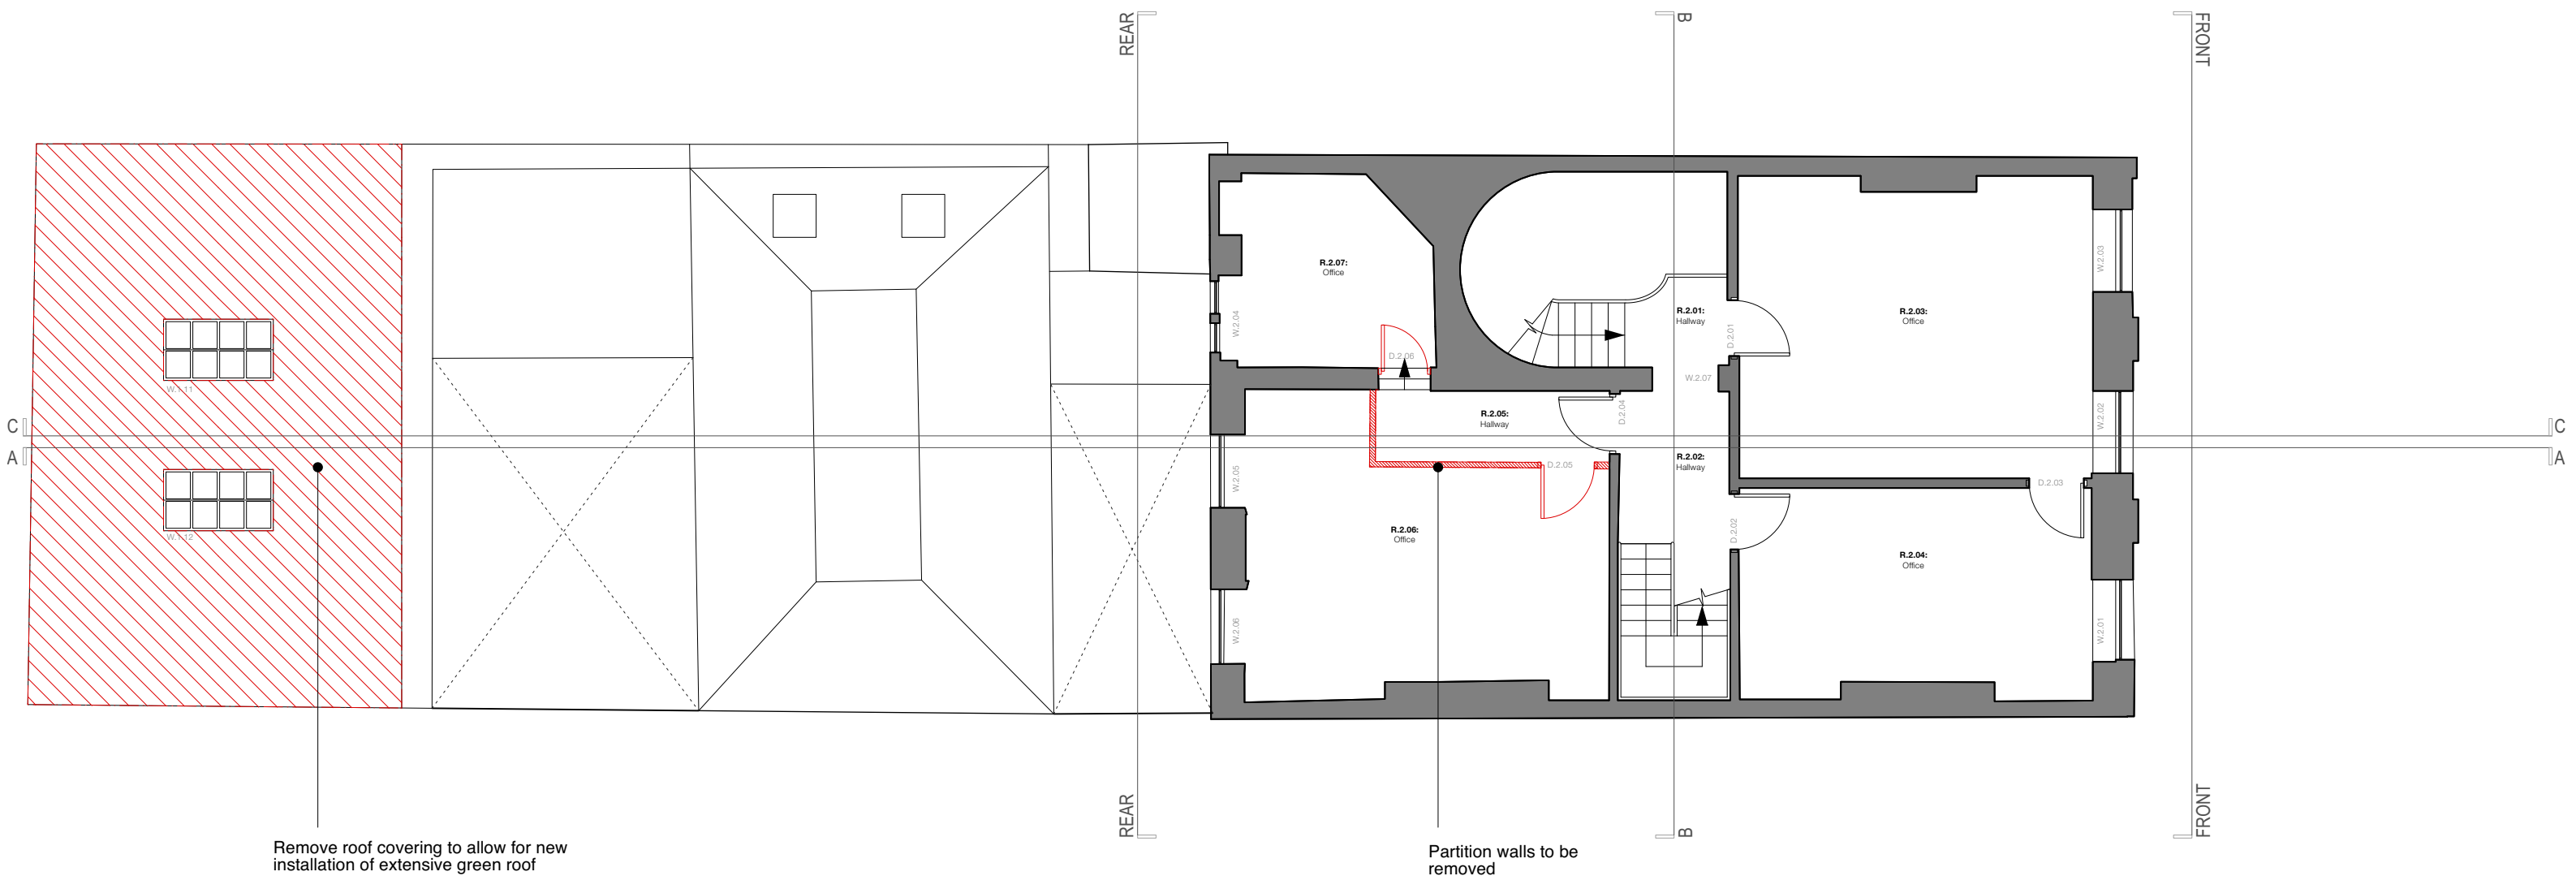


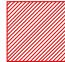
Remove roof covering to allow for new installation of extensive green roof

Partition walls to be removed


-  Demolition - Projection
-  Demolition - Section

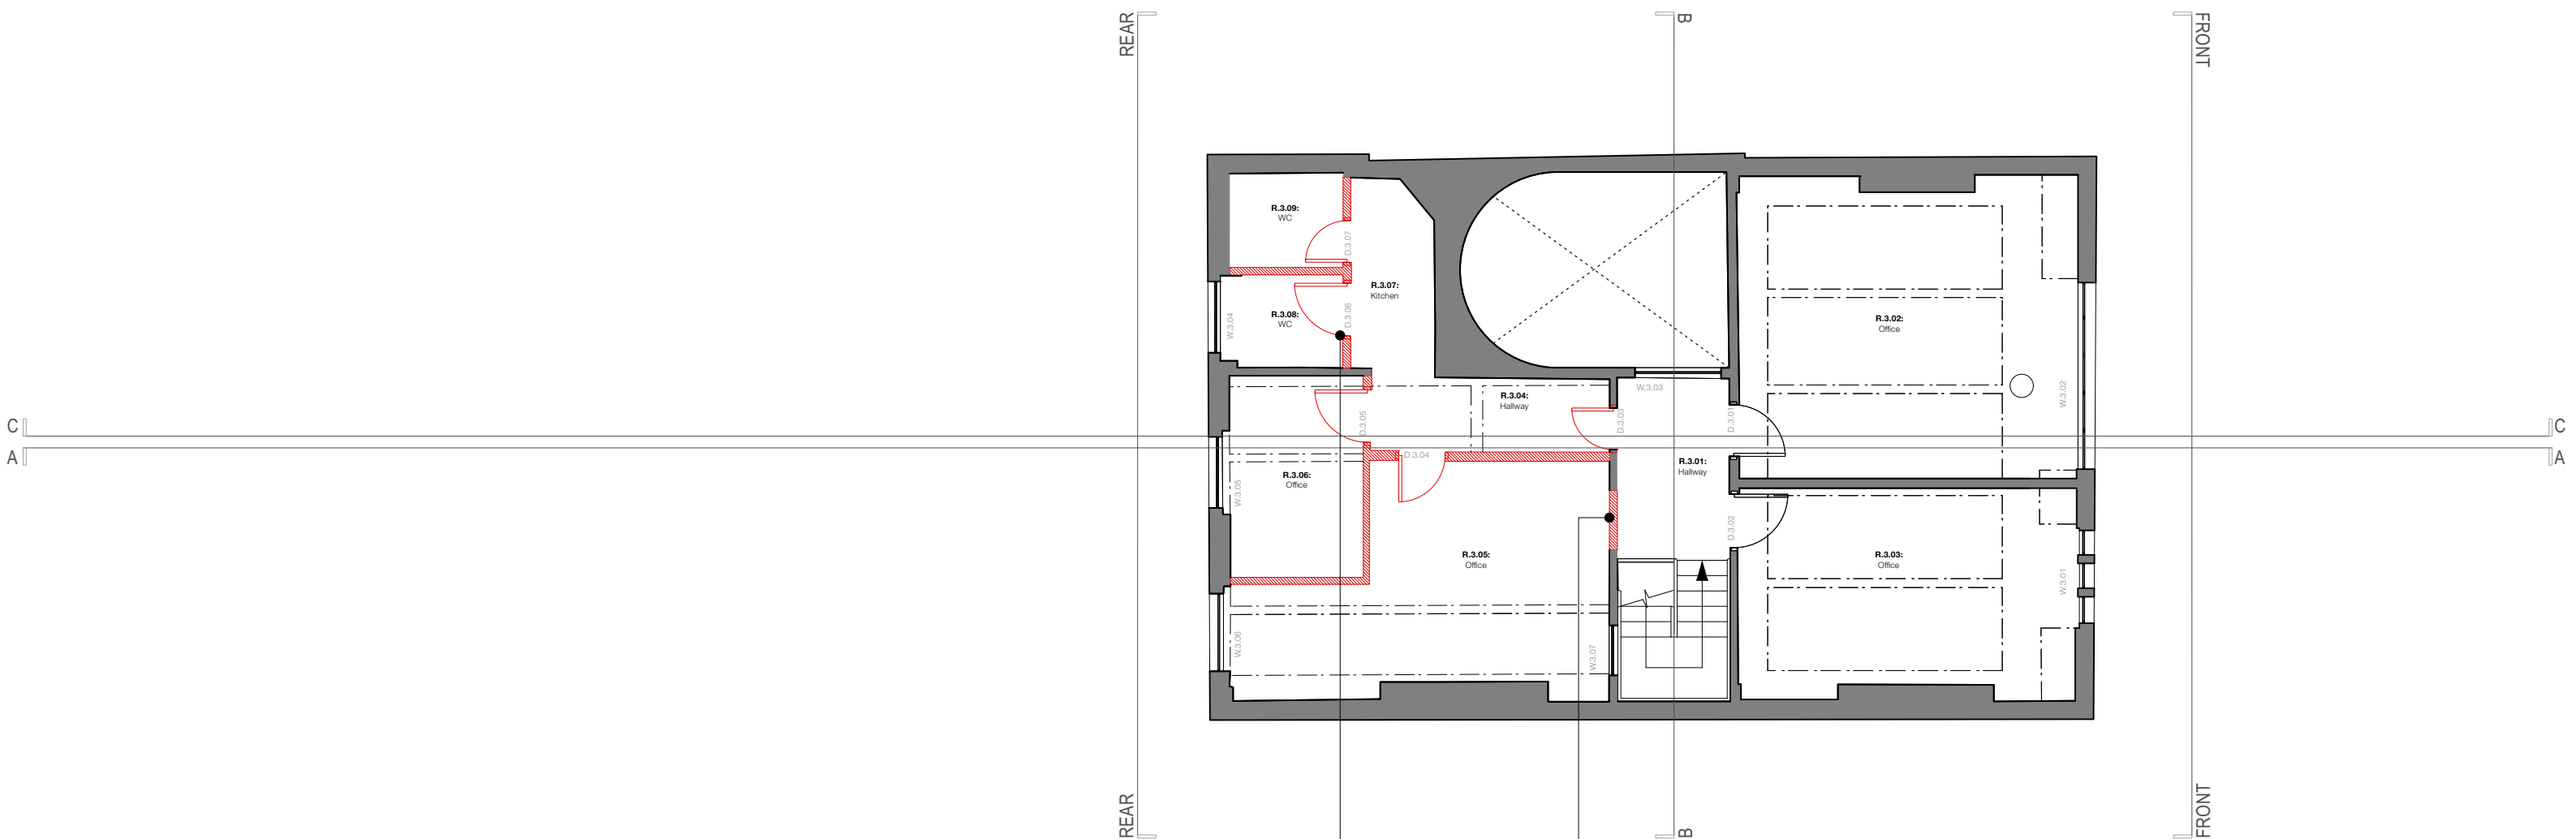

Non-original partitions to be removed      Original door position to be reinstated

-  Demolition - Projection
-  Demolition - Section



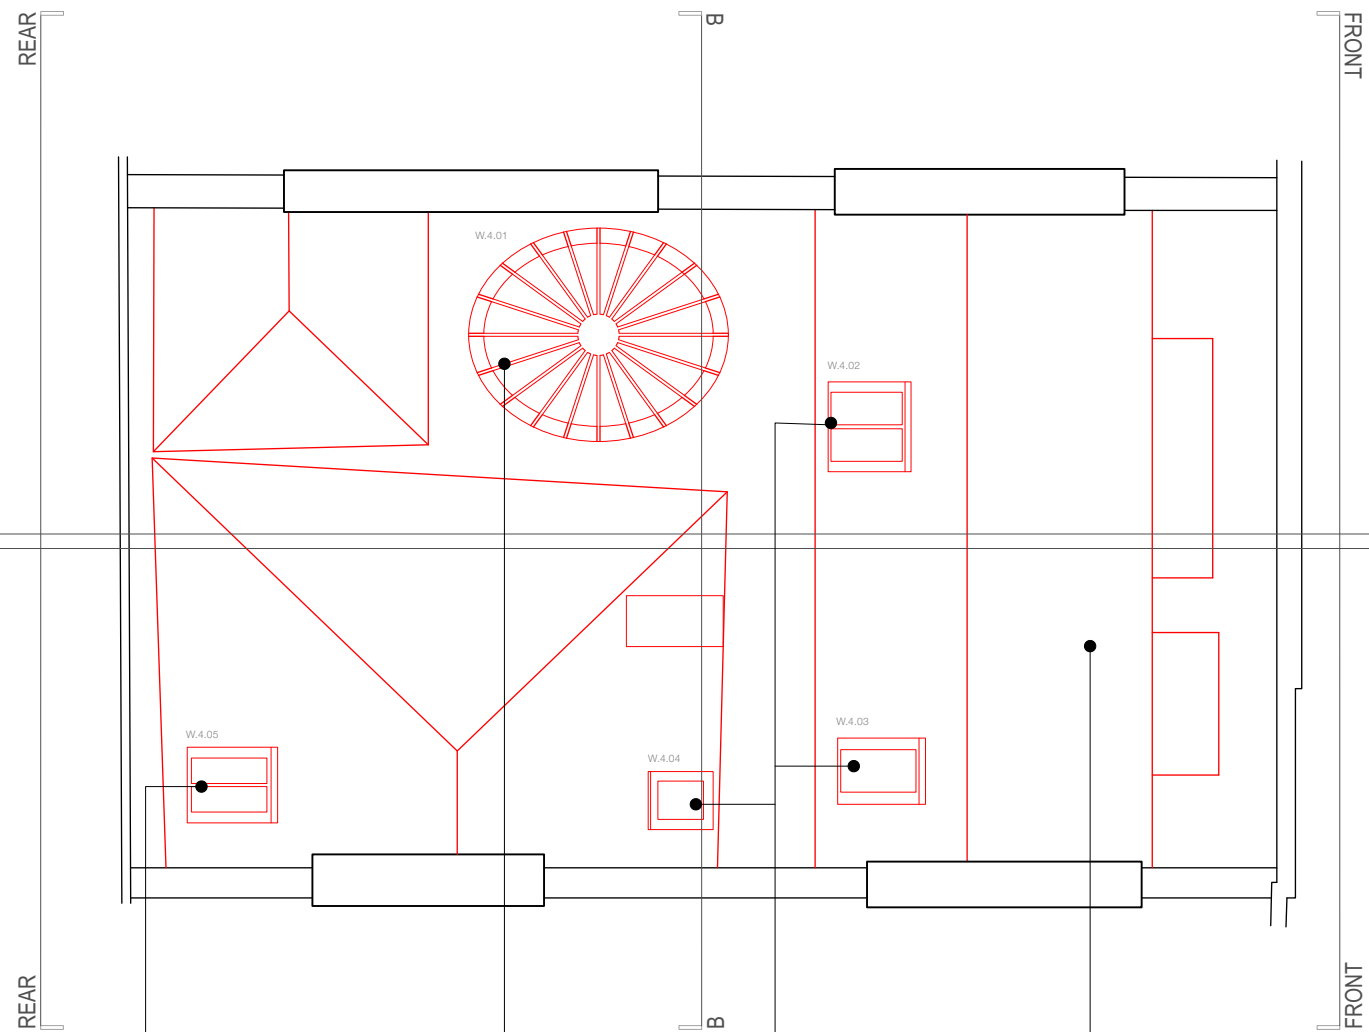

Replace non-original rooflights

Replace glazing with double glazing

Replace non-original rooflights

Replace and repair existing slate roof covering as required



Demolition - Projection



Demolition - Section

**JOHANNA MOLINEUS ARCHITECTS**

22 GREAT CHAPEL STREET  
LONDON W1F 8FR  
0207 734 8320  
info@johannamolineus.com


© 2022 Johanna Molineus Architects Ltd

Do not scale dimensions from drawing.  
Check all dimensions on site prior to commencement of work.  
Do not copy or use this drawing without written consent.  
Issue or publication does not convey or imply grant of licence.  
If the drawing exceeds the quantities in any way the architects are to be informed before work is commenced.  
Drawing to be read in conjunction with structural engineer's drawings and specification.

revisions

scale

1:100  
@A3

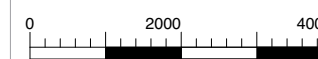

Millimeters (mm)



drawn / checked by

SM/PB

issue

Planning

date

Jan 2022

revision

P1

project

19 Bedford Square, London  
WC1B 3HH

client

The Bedford Estates

drawing title

Demolition Roof

drawing no.

314.19 115