




SCALE 1:50 @ A3

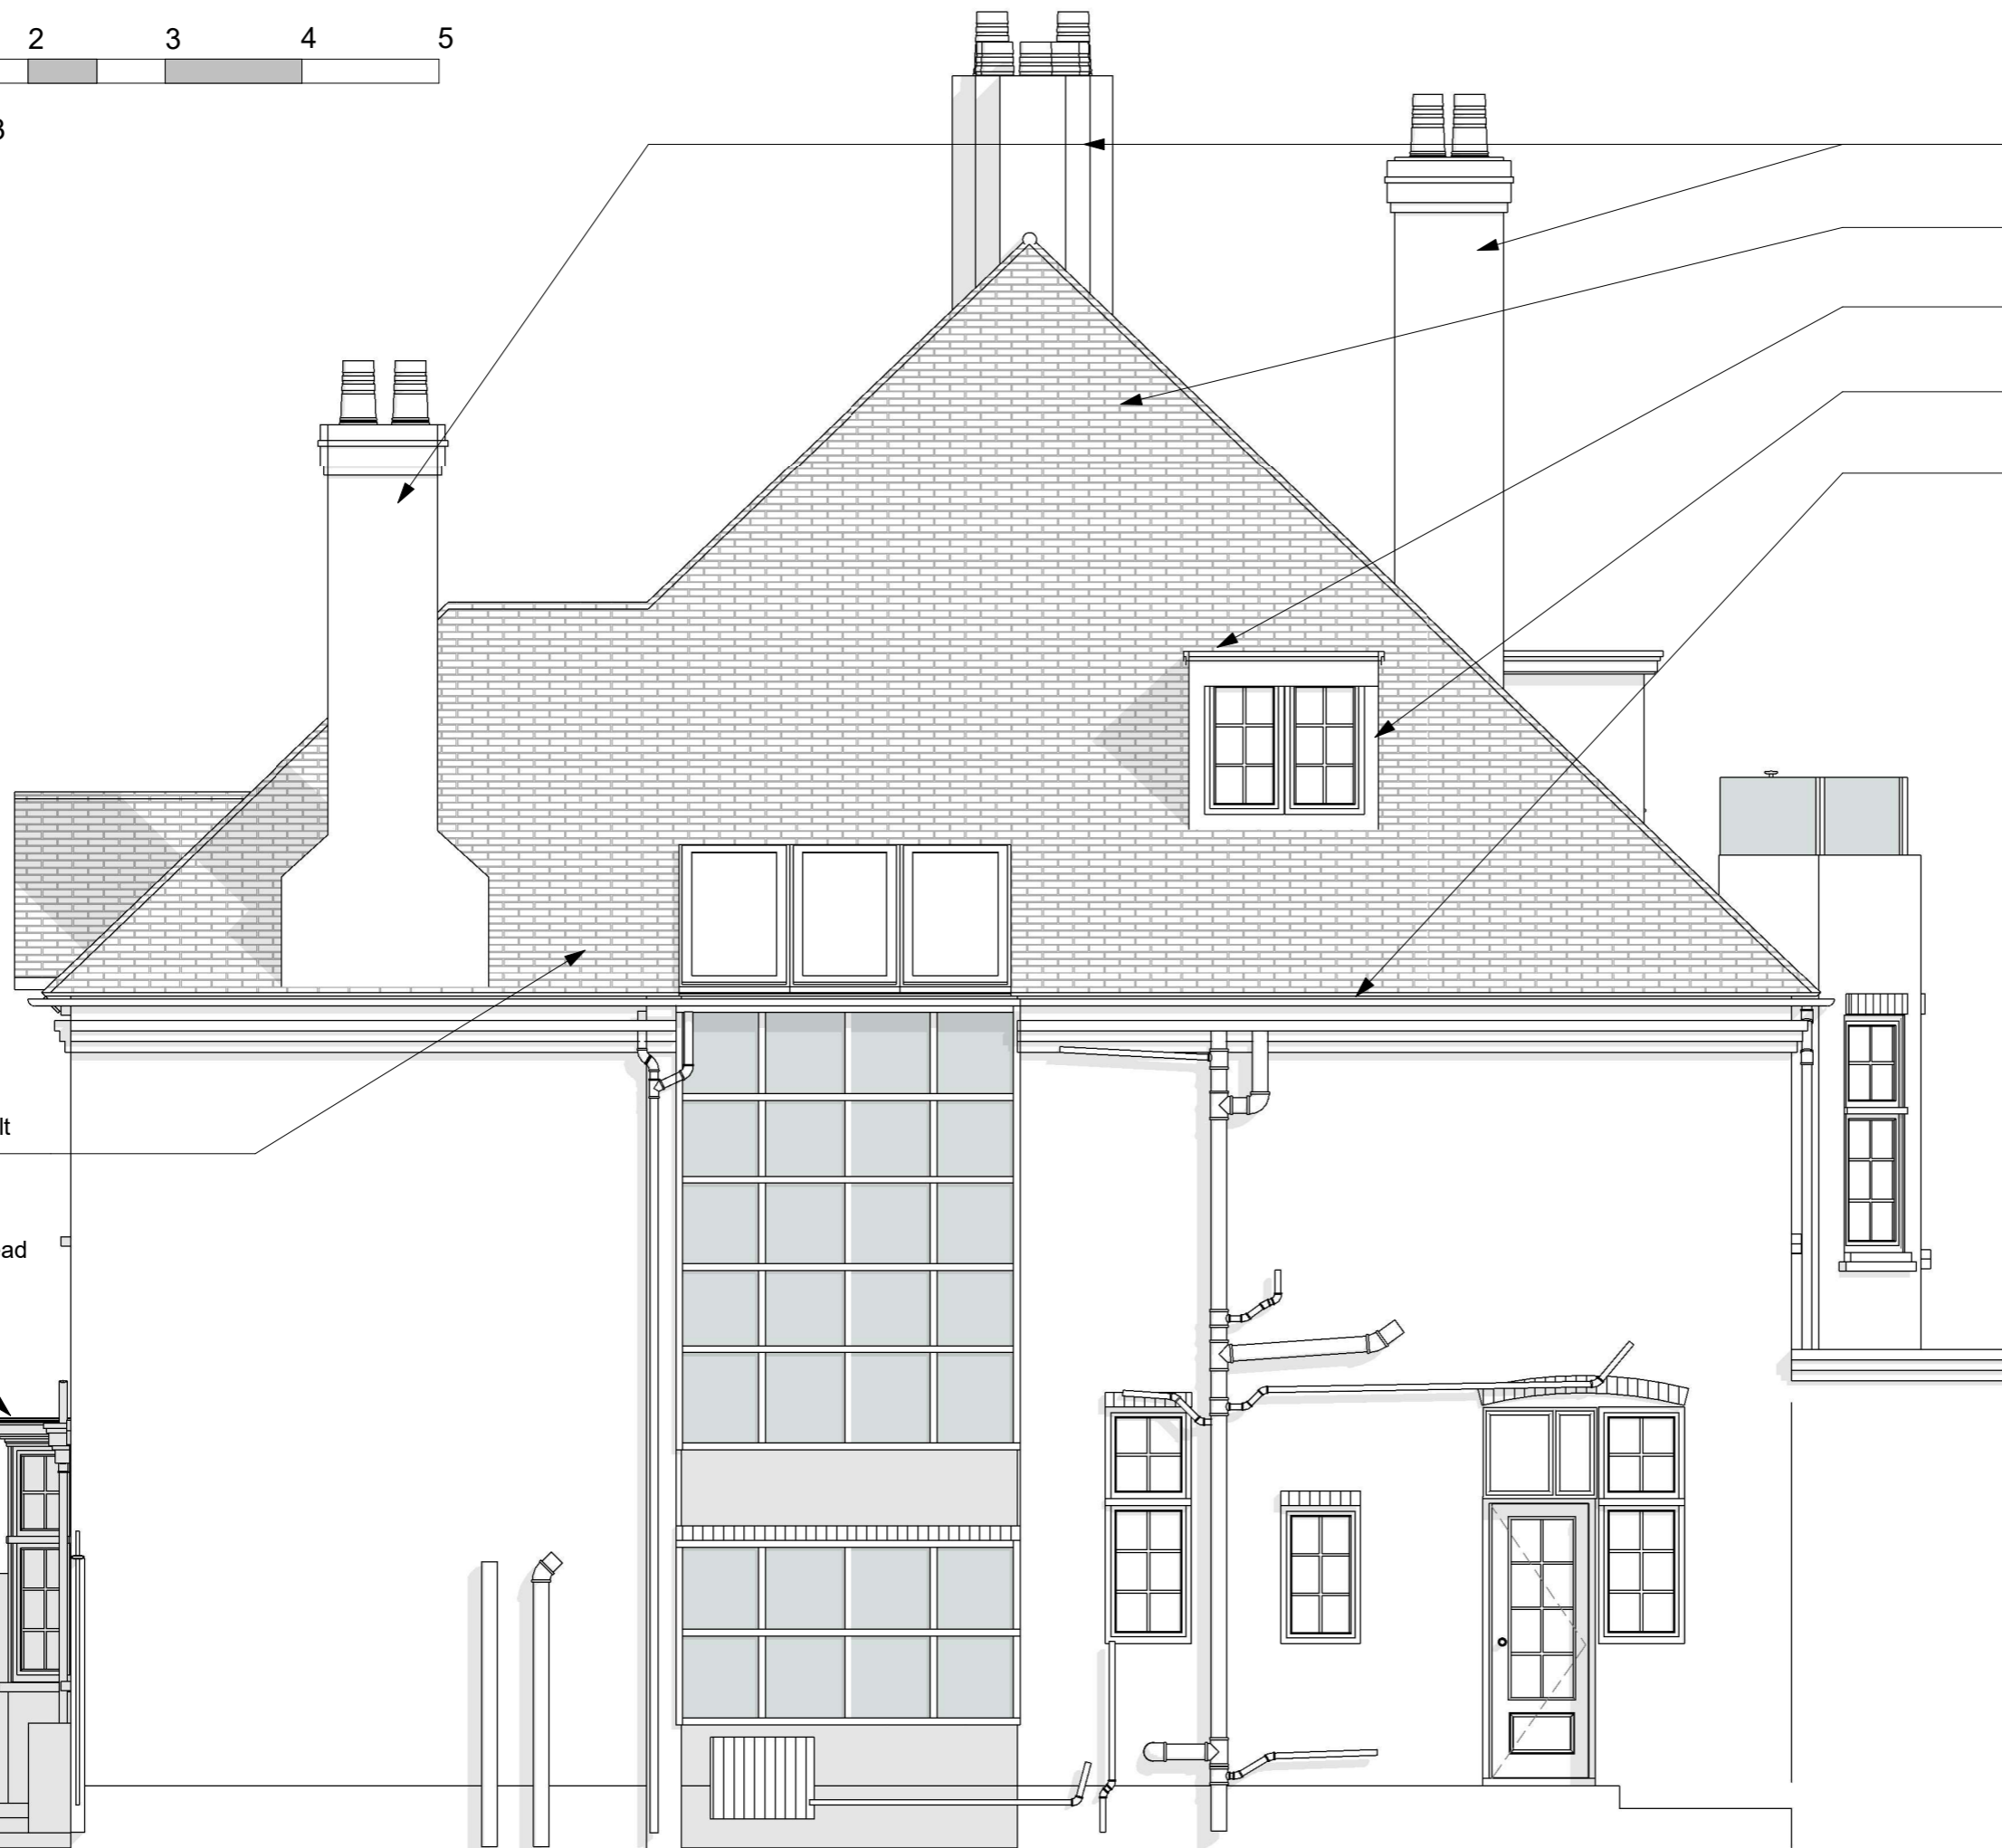

- Existing chimney stack brickwork and pots (retained / repaired)
- Existing clay roof tiles, battens and sarking felt (to be renewed)
- Lead dormer roof coverings (to be renewed)
- Lead dormer cheek coverings (to be renewed)
- Fascias and rainwater goods (to be renewed)

Existing clay roof tiles, battens and sarking felt (to be renewed)

Existing bay window lead roof (to be renewed)

CLIENT

Ms Arlene Phillips & Mr Angus Ion

PROJECT

9 Perceval Avenue,
London NW3 4PY

TITLE

Existing Flank Elevation

SCALE (@ A3)

1 : 50

PROJECT NUMBER

2202

DRAWING NUMBER

2202 FS P053

faboric
space

t: +44 20 3432 1341

e: studio@fabric-space.com

www.fabric-space.com

Front

Application Site

Rear