


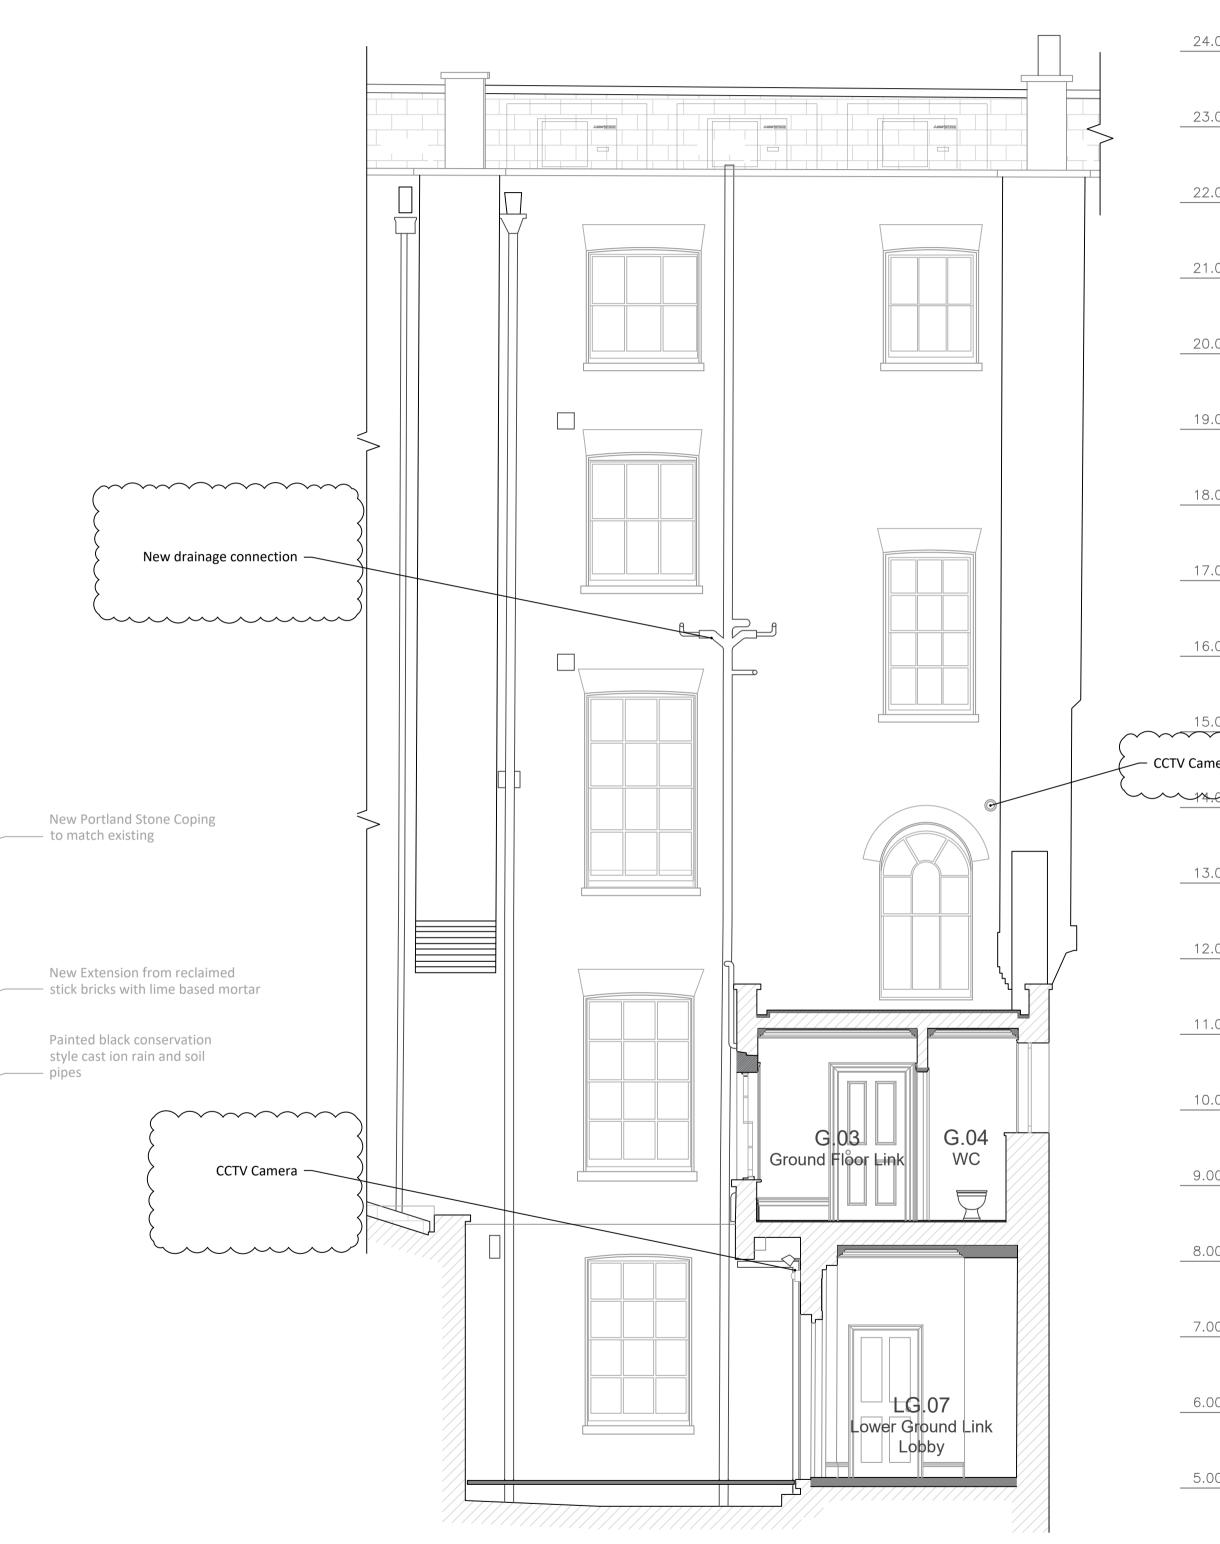

NOTE:

New ironmongery to windows and external doors

 All external doors to be refurbished and redecorated through, to include new ironmongery, draught & weatherseals as necessary. Section C



Section D

	Notes
	Copyright of this drawing and contents remain with Collett Zarzycki.
	Do not scale from drawings. The contractor is to verify dimensions on site prior to the
	commencement of work. Any discrepancies are to be reported to the Architect / Supervising Officer immediately.
	If in doubt - seek clarification. All work must comply with the current Building Regulations
	and local Byelaws. No materials are to be used or method of workmanship employed unless conformity with the current Codes of the Practice & British Standards is ensured.
	General Notes
24.00m	
23.00m	
22.00m	
21.00m	
21.00m	
20.00m	
19.00m	
18.00m	
17.00m	
16.00m	
15.00m	
TV Camera	
~14.00m	
13.00m	
12.00m	
11.00m	
10.00	
10.00m	
9.00m	
8.00m	All lead work to building to comply with
	The Crown Estate's guidelines and specifications
7.00m	Rev Date Notes
6.00m	COLLETT~ZARZYCKI LIMITED
5.00m	2B Fernhead Road London W9 3ET Tel. 020 8969 6967 Fax. 020 8960 6480
<u>5.00m</u>	E-MAIL mail@czltd.co.uk
4.00m	Architecture Interior Design Furniture Landscaping
	Job 55 Cumberland Terrace
	Title
	Title Proposed Sections
	Proposed Sections