


Roof Plan

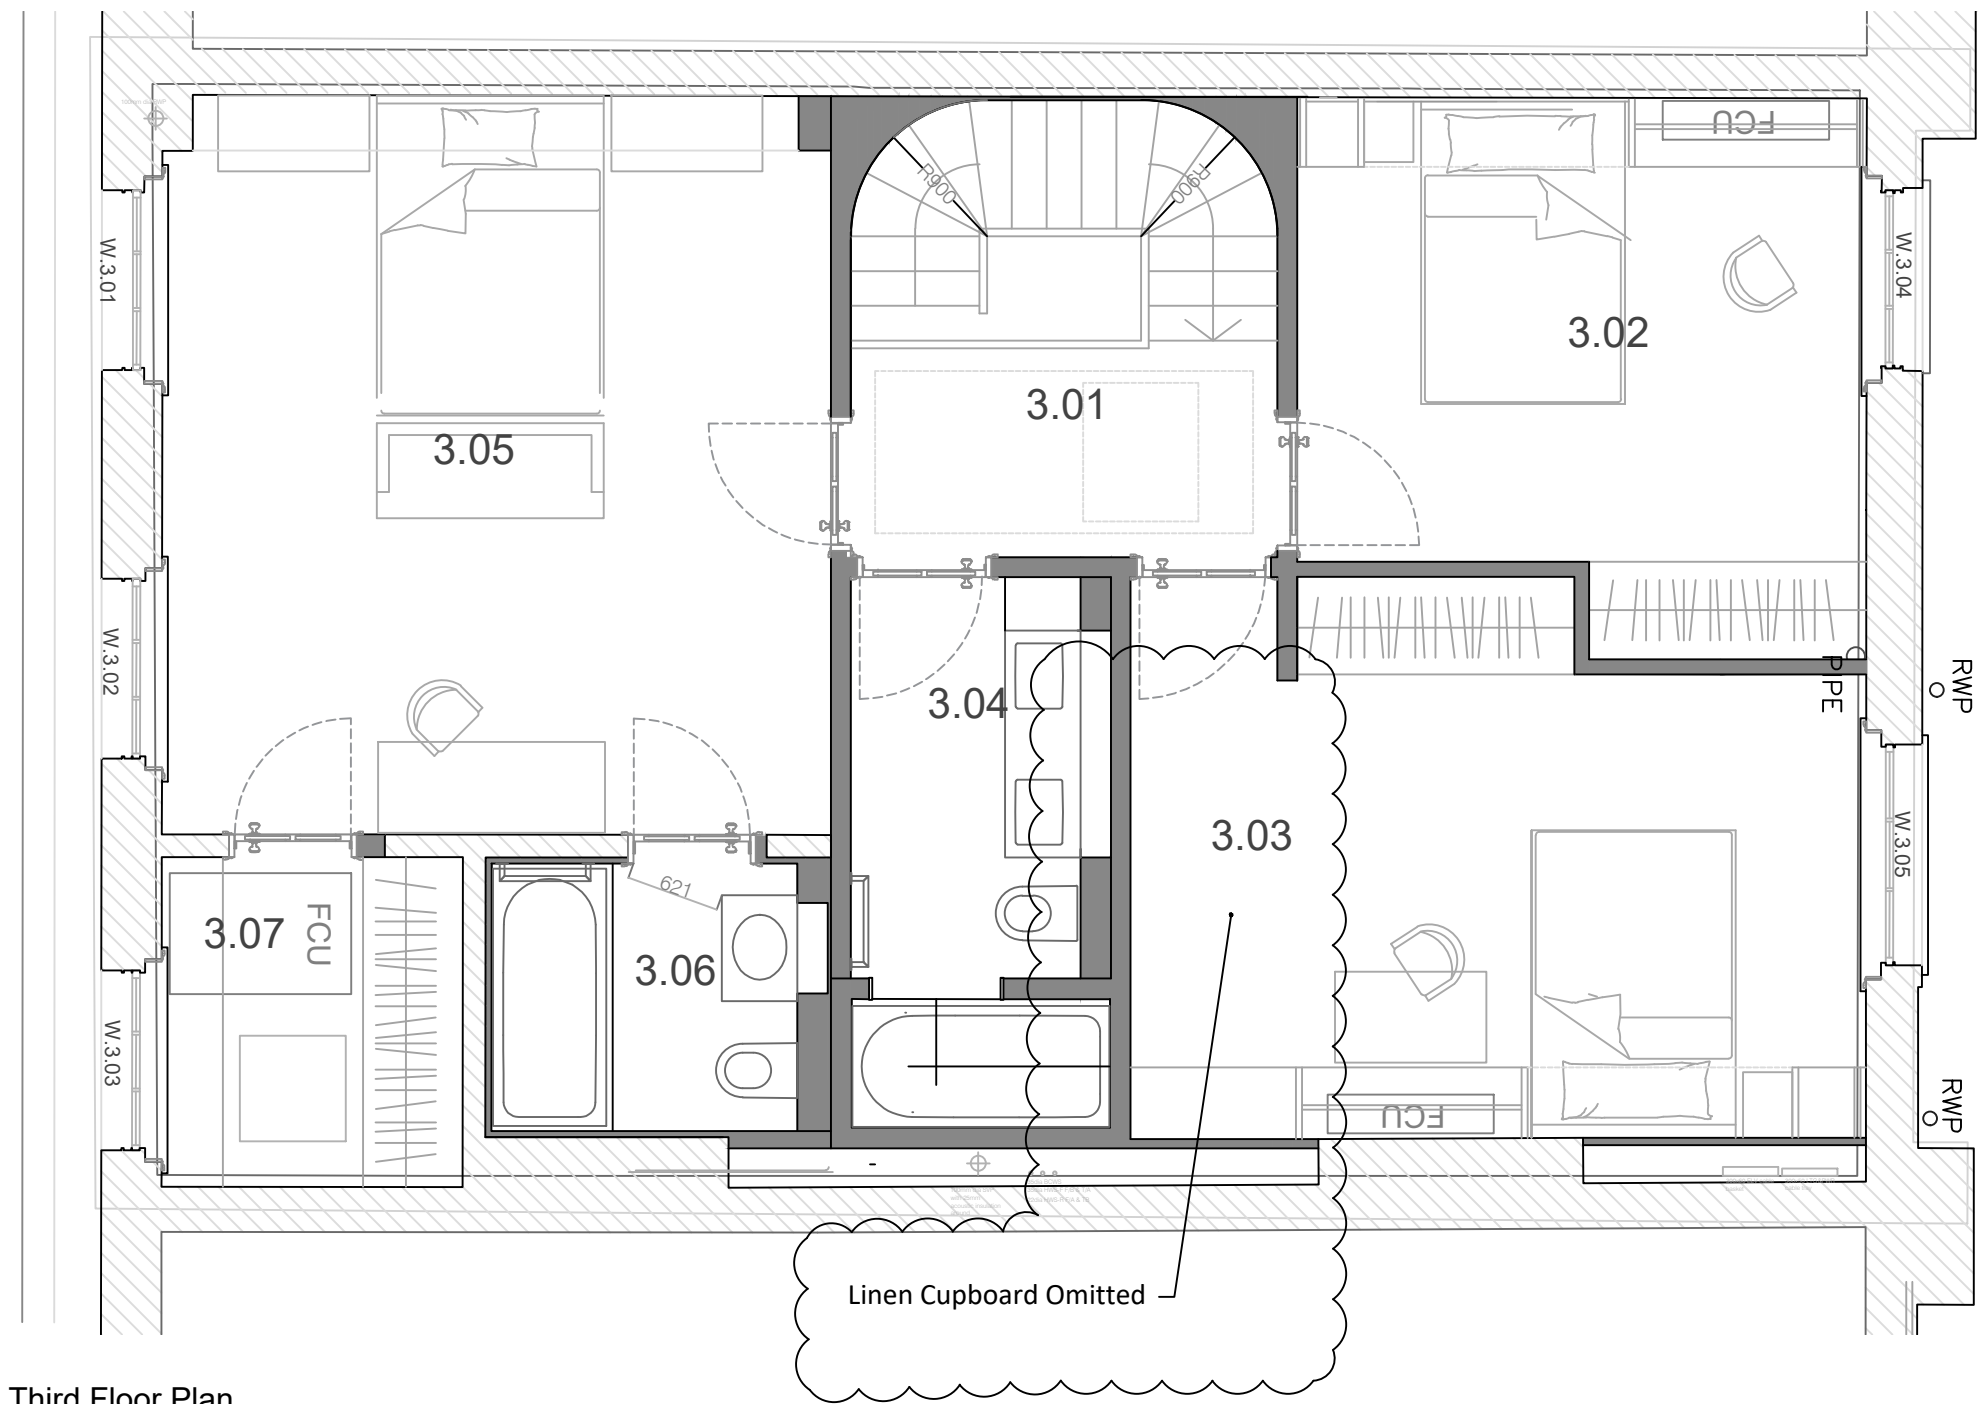

Third Floor Plan

Notes

Copyright of this drawing and contents remain with Collett Zarzycki.

Do not scale from drawings.

The contractor is to verify dimensions on site prior to the commencement of work. Any discrepancies are to be reported to the Architect / Supervising Officer immediately.

If in doubt - seek clarification.

All work must comply with the current Building Regulations and local Byelaws. No materials are to be used or method of workmanship employed unless conformity with the current Codes of the Practice & British Standards is ensured.

General Notes

All lead work to building to comply with The Crown Estate's guidelines and specifications

Rev	Date	Notes	
<div>COLLETT~ZARZYCKI LIMITED</div> <div>28 FERNHEAD ROAD LONDON W9 3ET TEL. 020 8969 6967 FAX. 020 8960 6480 E-MAIL mail@gczltd.co.uk</div> <div>ARCHITECTURE INTERIOR DESIGN FURNITURE LANDSCAPING</div>			
Job			
55 Cumberland Terrace			
Title			
Proposed Plans			
Date	Scale	Number	Rev
17-06-21	1:50 @ A1	2001-P-003	-
Drawing Status			
Planning S73			