


Point A to Point B - 25 metres
Point B to Point C - 10.37 metres
Point C to Point A - 26.5 metres

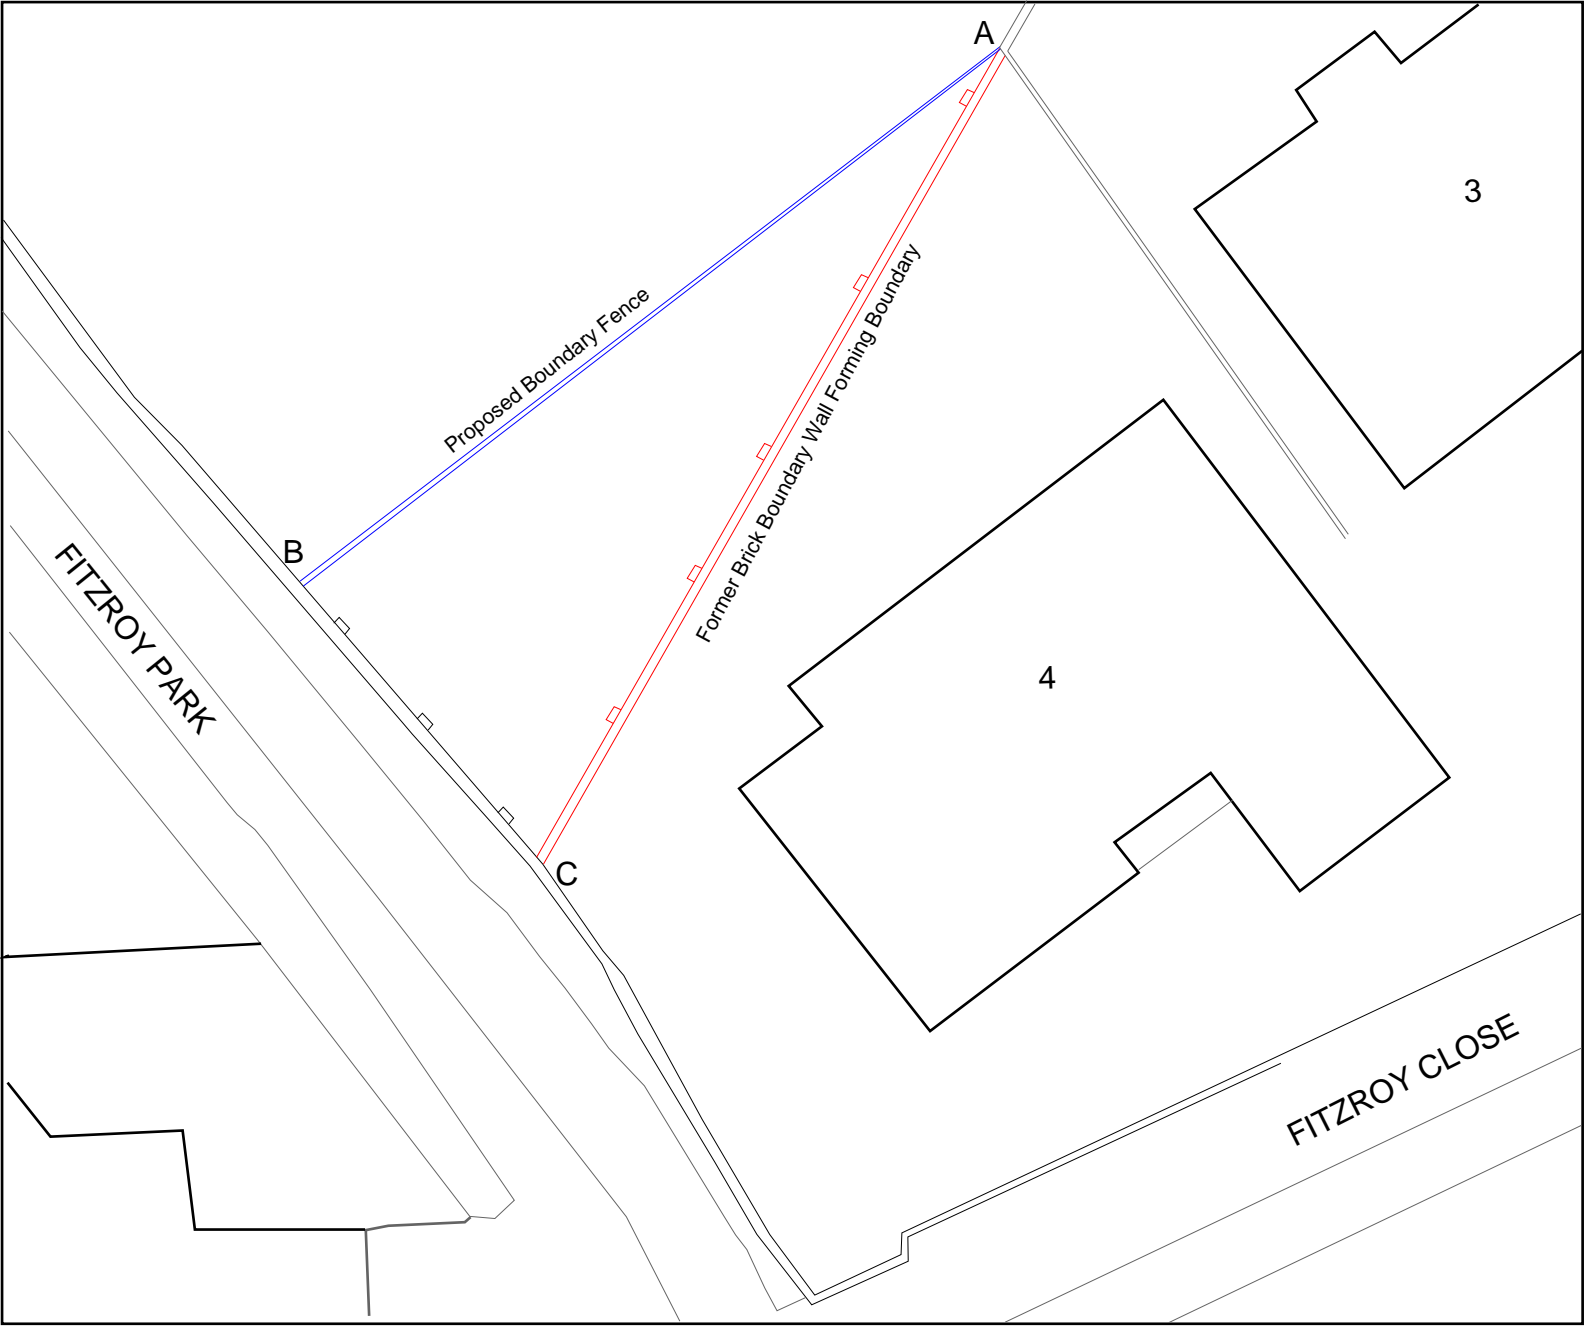

DO NOT SCALE THIS DRAWING. ALL DIMENSIONS TO BE CHECKED ON SITE PRIOR TO COMMENCEMENT OF ANY WORKS OR PREPARATION OF SHOP DRAWINGS. THIS SIZING AND DIMENSIONS OF ALL STRUCTURAL AND SERVICE ELEMENTS MUST ALWAYS BE CHECKED AGAINST THE RELEVANT ENGINEERING DRAWINGS.
THIS DRAWING IS TO BE READ IN CONJUNCTION WITH ALL OTHER CONSULTANTS INFORMATION

CLIENT:

PROJECT:
4 Fitzroy Close

DRAWING TITLE:
Boundary fence plan

SCALE: 1:200@A3	DATE: JAN'22	DRAWN: CHECKED:
--------------------	-----------------	--------------------

DRAWING NUMBER: 1561_EL_001	REVISION:
--------------------------------	-----------

