


01 GROUND FLOOR FF&E LAYOUT PLAN  
1:50 @ A1

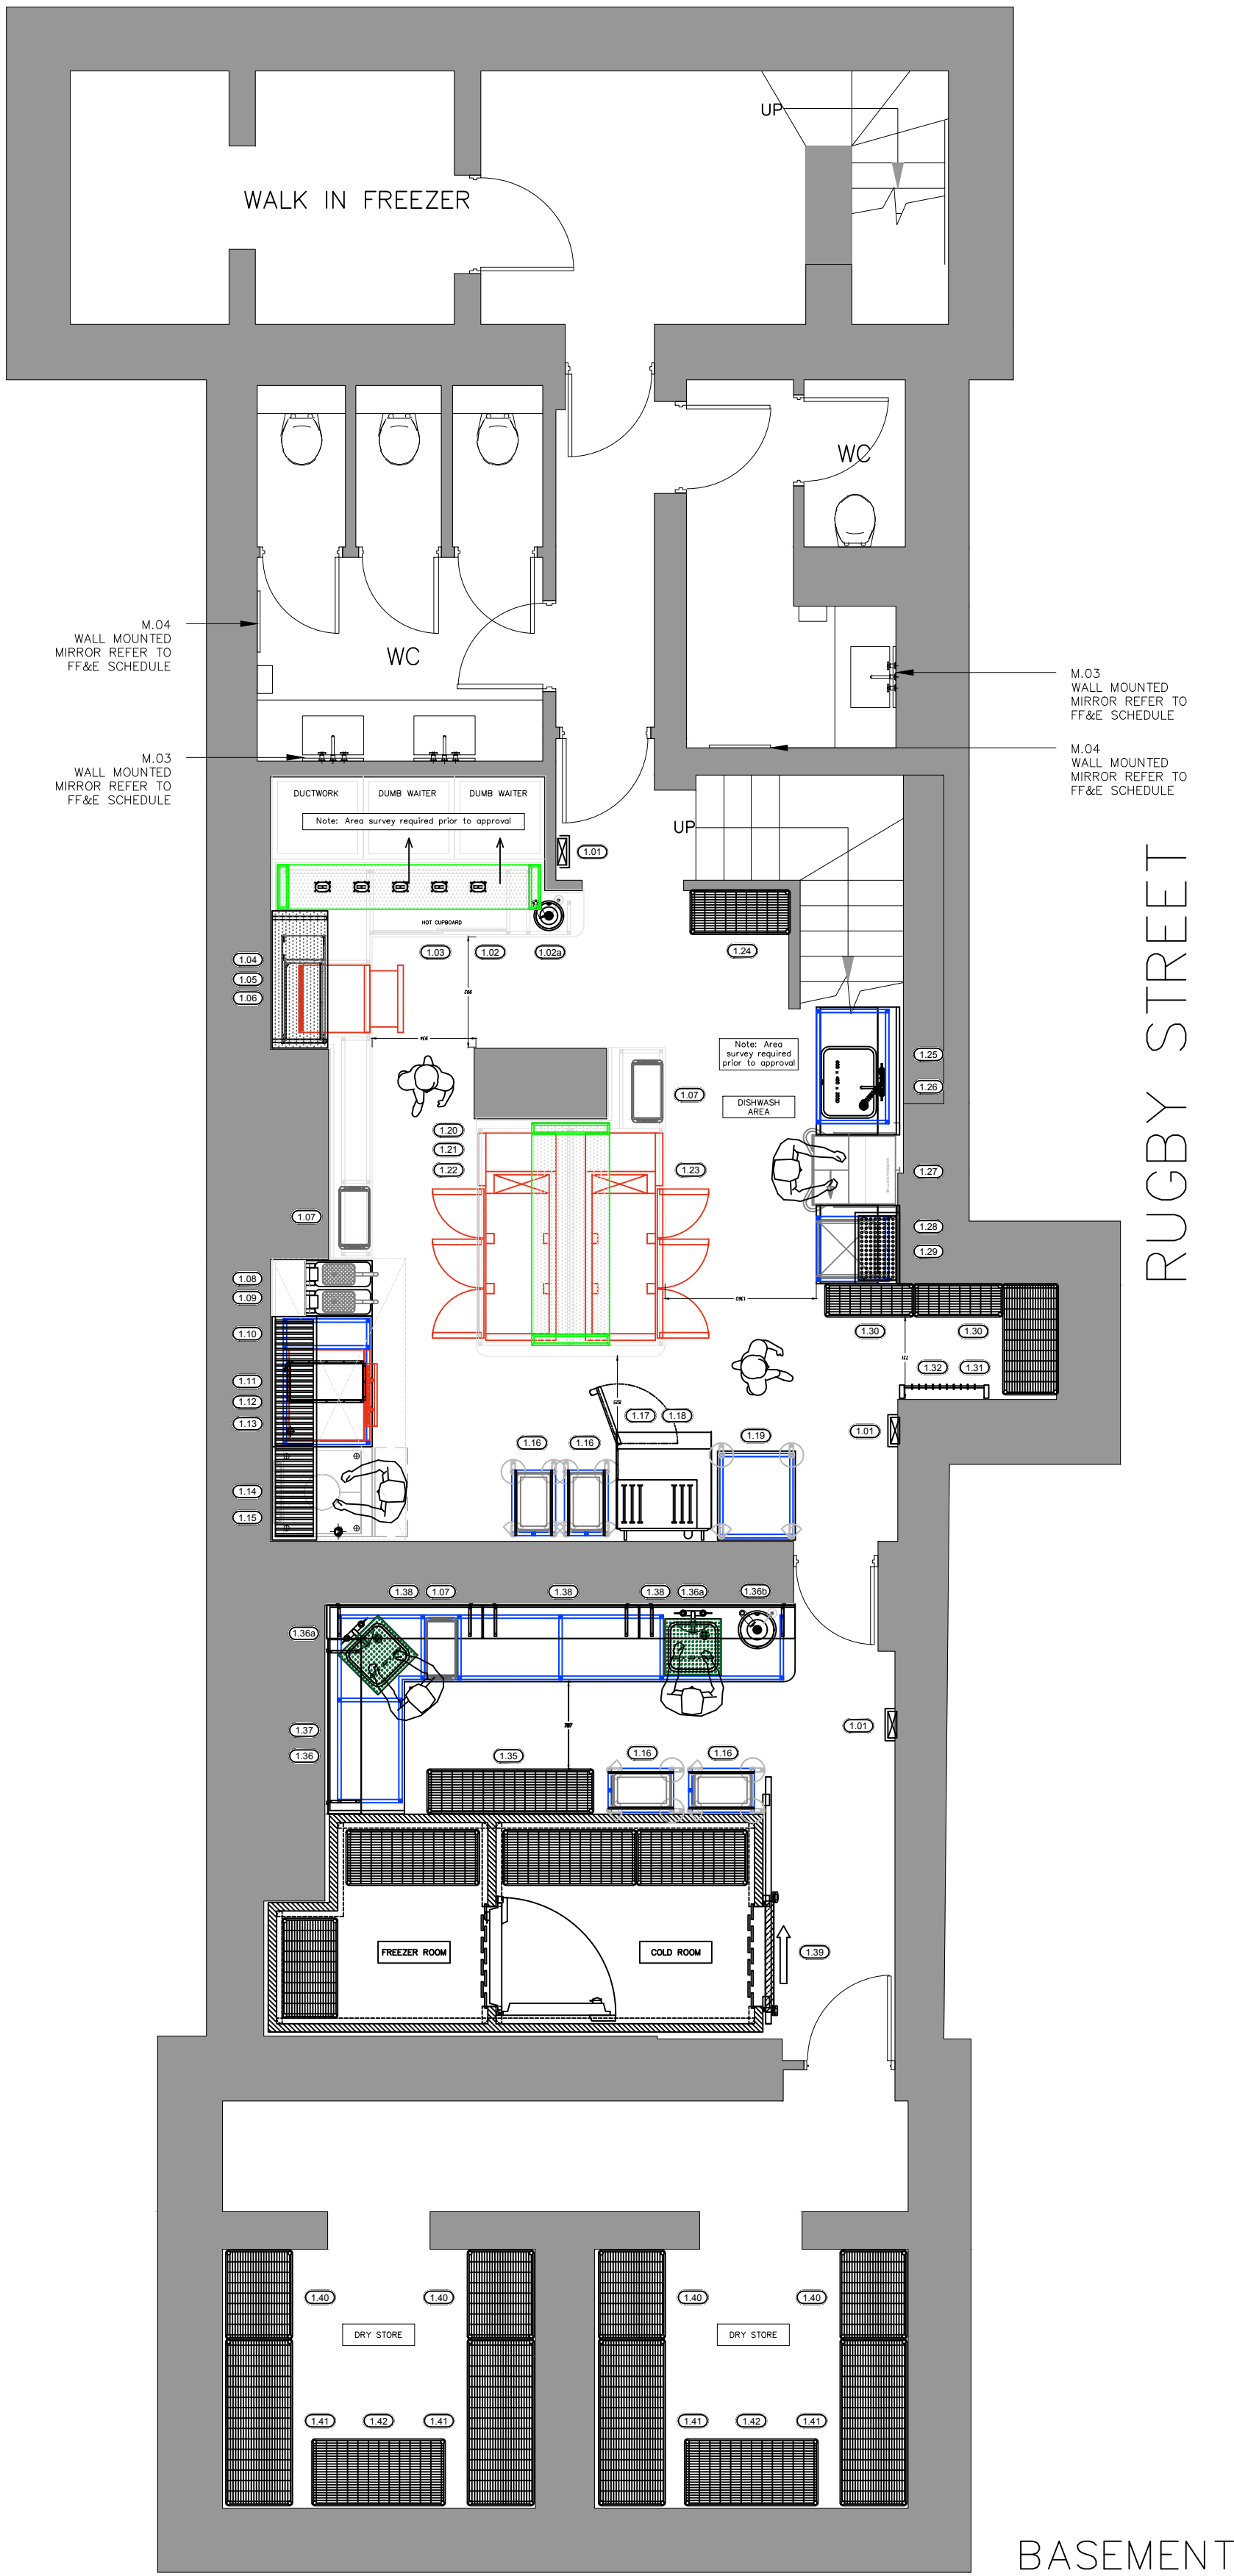

02 BASEMENT FF&E LAYOUT PLAN  
1:50 @ A1

NOTES:  
ALL DIMENSIONS TO BE CHECKED WITH  
SITE DIMENSIONS.  
CONTRACTOR TO RAISE ANY ISSUES OR  
CONFLICTS WITH STUDIO FOUND PRIOR  
TO MANUFACTURE

Notes:  
The drawings show design intent only, all dimensions to be checked on site prior to construction or  
production. Construction details to be confirmed by contractor / manufacturer by submitting  
fabrication drawings for Designer's / Clients approval.  
Design / drawing is not to be scaled for production and construction purposes.  
All discrepancies and omissions on site must be reported to Designer for comment and/or approval  
prior to commencement of works.  
The designs are subject to approval by Statutory Authorities and any necessary alterations should  
be made if required to comply with statutory requirements and communicated to the Designer.  
All design concepts and drawings are the property of Studio Found Ltd. and are covered by  
copyright. No reproductions, adaptations and/or copies may be made without written permission by  
Studio Found.

© COPYRIGHT STUDIO FOUND 2021

Rev | Date | Comments:

FOR INFO

Studio Found

Project: HONEY & CO	Client / HONEY & CO	Drawn: MR	Checked: EP
Drawing Title: FF&E LAYOUT	Scale @ A1: 1:50		
Project Reference: 2070	Drawing Number: 2070.107	Revision: /	