

ALL DIMENSIONS, LEVELS AND CLEARANCES TO BE CHECKED ON SITE PRIOR TO WORKS COMMENCING

THIS DRAWING SHOULD BE READ IN CONJUNCTION WITH ALL OTHER PROJECT RELATED DRAWINGS, SPECIFICATIONS AND CONDITIONS AS PART OF A SINGLE PROJECT PACKAGE.


ANY DISCREPANCY BETWEEN THIS DRAWING, OTHER DRAWINGS FORMING PART OF THIS CONTRACT, OR THE SPECIFICATION / BILLS OF QUANTITIES MUST BE REPORTED TO THE PROJECT MANAGER PRIOR TO COMMENCEMENT OF ANY WORK OR ORDERING OF ANY MATERIALS.


PLEASE CONSULT THE AUTHOR OR PROJECT MANAGER SHOULD THE READER REQUIRE CLARIFICATION ON ANY PART OF THIS DRAWING.

THE COPYRIGHT OF THE DRAWING AND DESIGN IS THE PROPERTY OF THE COMPANY. THIS INFORMATION HAS BEEN ISSUED UNDER SPECIFIC TERMS FOR THIS PROJECT AND MAY ONLY BE USED AND REPRODUCED ACCORDINGLY.


NOTES

P01	14.02.22	MF	BG	JM	Planning Issue
P01	07.02.22	MF	BG	JM	Planning Issue
P01	03.02.22	MF	BG	JM	Planning Issue
Rev	Date	By	Chk	Apr	Comment

<div>BRINGING IDEAS TO LIFE</div> <div></div> <div>FRANKHAM</div> <div><div>Frankham Consultancy Group Limited</div><div>E: enquire@frankham.com www.frankham.com</div></div>					
SIDCUP OFFICE Irene House Five Arches Business Park Madestone Road Sidcup, Kent DA14 5AE T: 020 8309 7777			OXFORD OFFICE Wootton Business Park Besselsleigh Road Wootton, Abingdon Oxfordshire OX13 6FD T: 01865 322500		
LONDON OFFICE Third Floor Baird House 15-17 St Cross Street London EC1N 8JW T: 020 7651 0790			STEVENAGE OFFICE Suite 237, Second Floor Kings Court Business Centre London Road, Stevenage Hertfordshire SG1 2HG T: 020 3714 7063		
Client: <div>AD Group</div>					
Project Title: <div>199 Sumatra Road, London, NW6 1PS</div>					
Drawing Title: <div>Existing Window Details</div>					
Status: <div>PLANNING ISSUE</div>					
Drawn By: MF		Designed By: MF		Checked By: BG	
Approved By: JM					
Original Issue Date: 03/02/2022				Scale @ A1: 1:5	
Job No/ File Ref 228021		Originator FCG		Zone SR	
Type DR		Discipline B		Level DE	
Number 2402		Suitability S4		Revision P01	

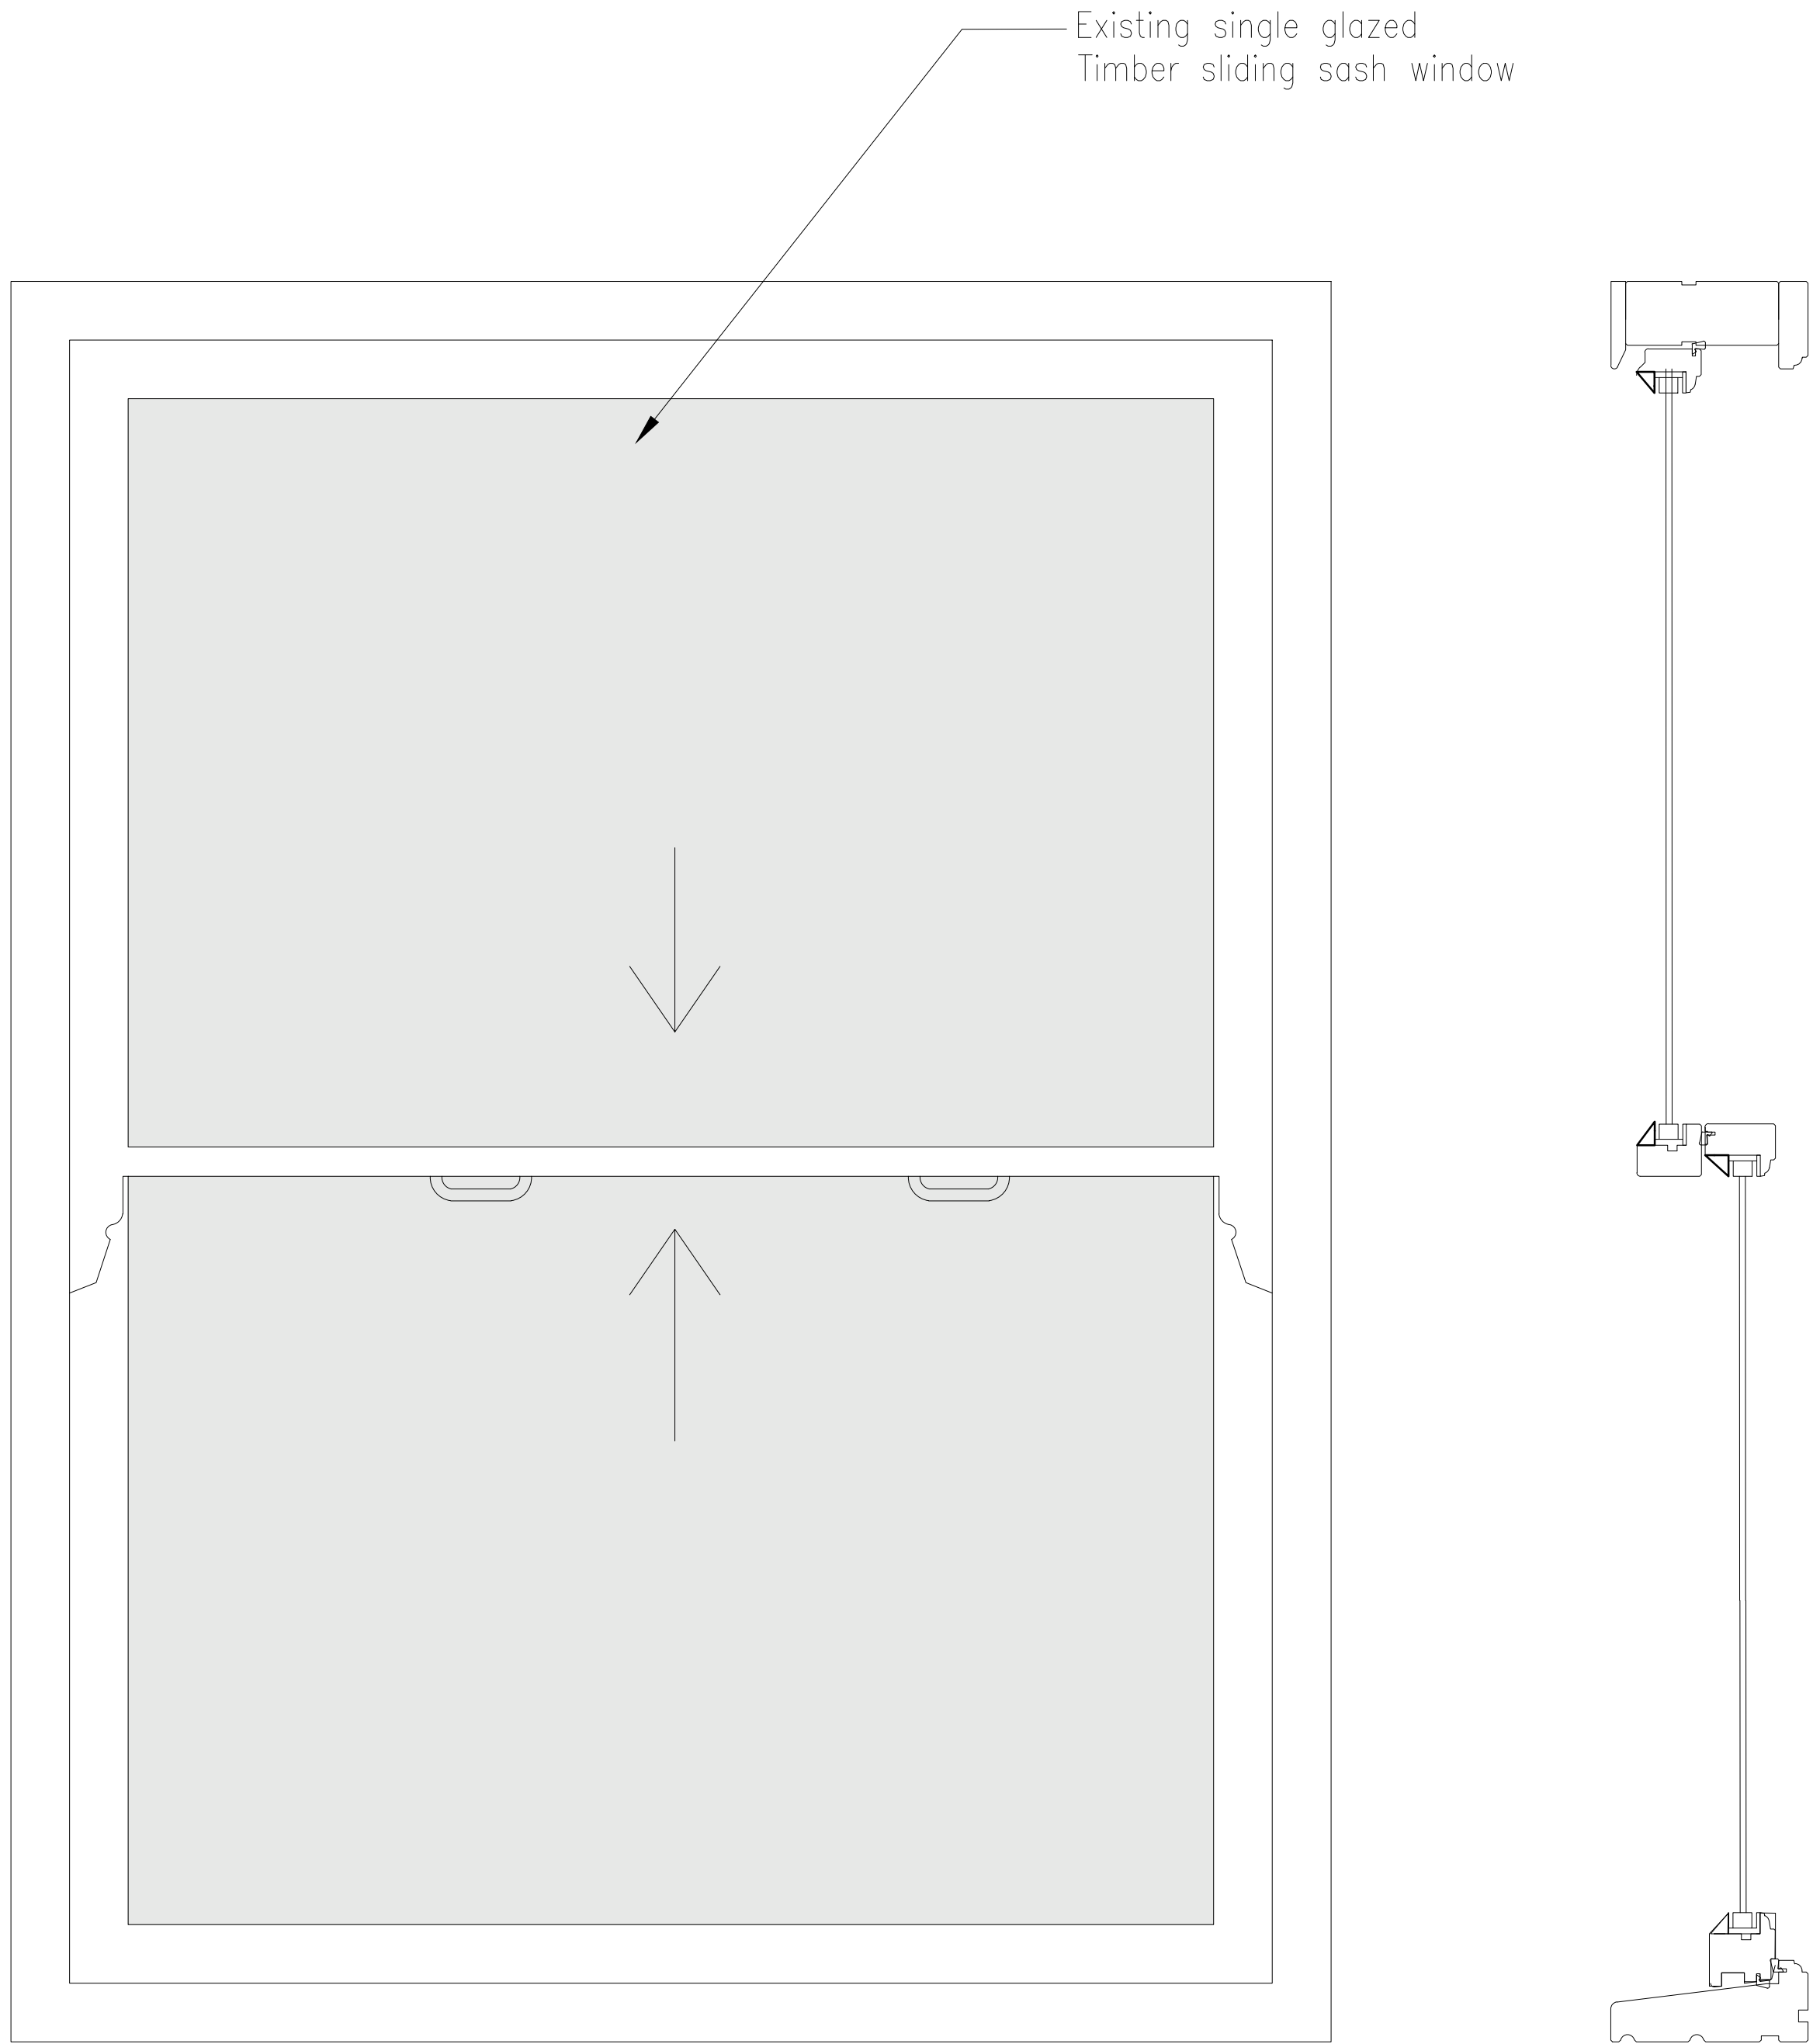

Detail A

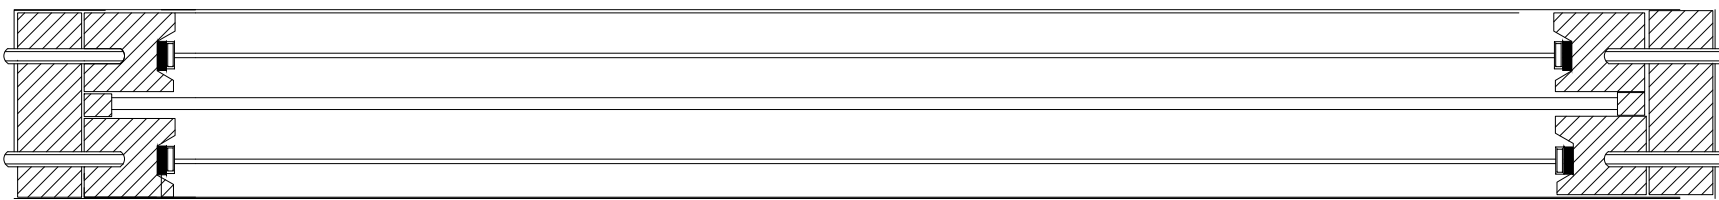

Detail B

Existing Windows W13-W16 Section Detail
1:5

