
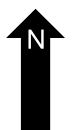
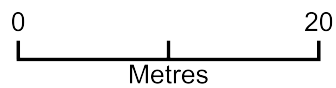


WELLINGTON HOUSE NW3 4SY

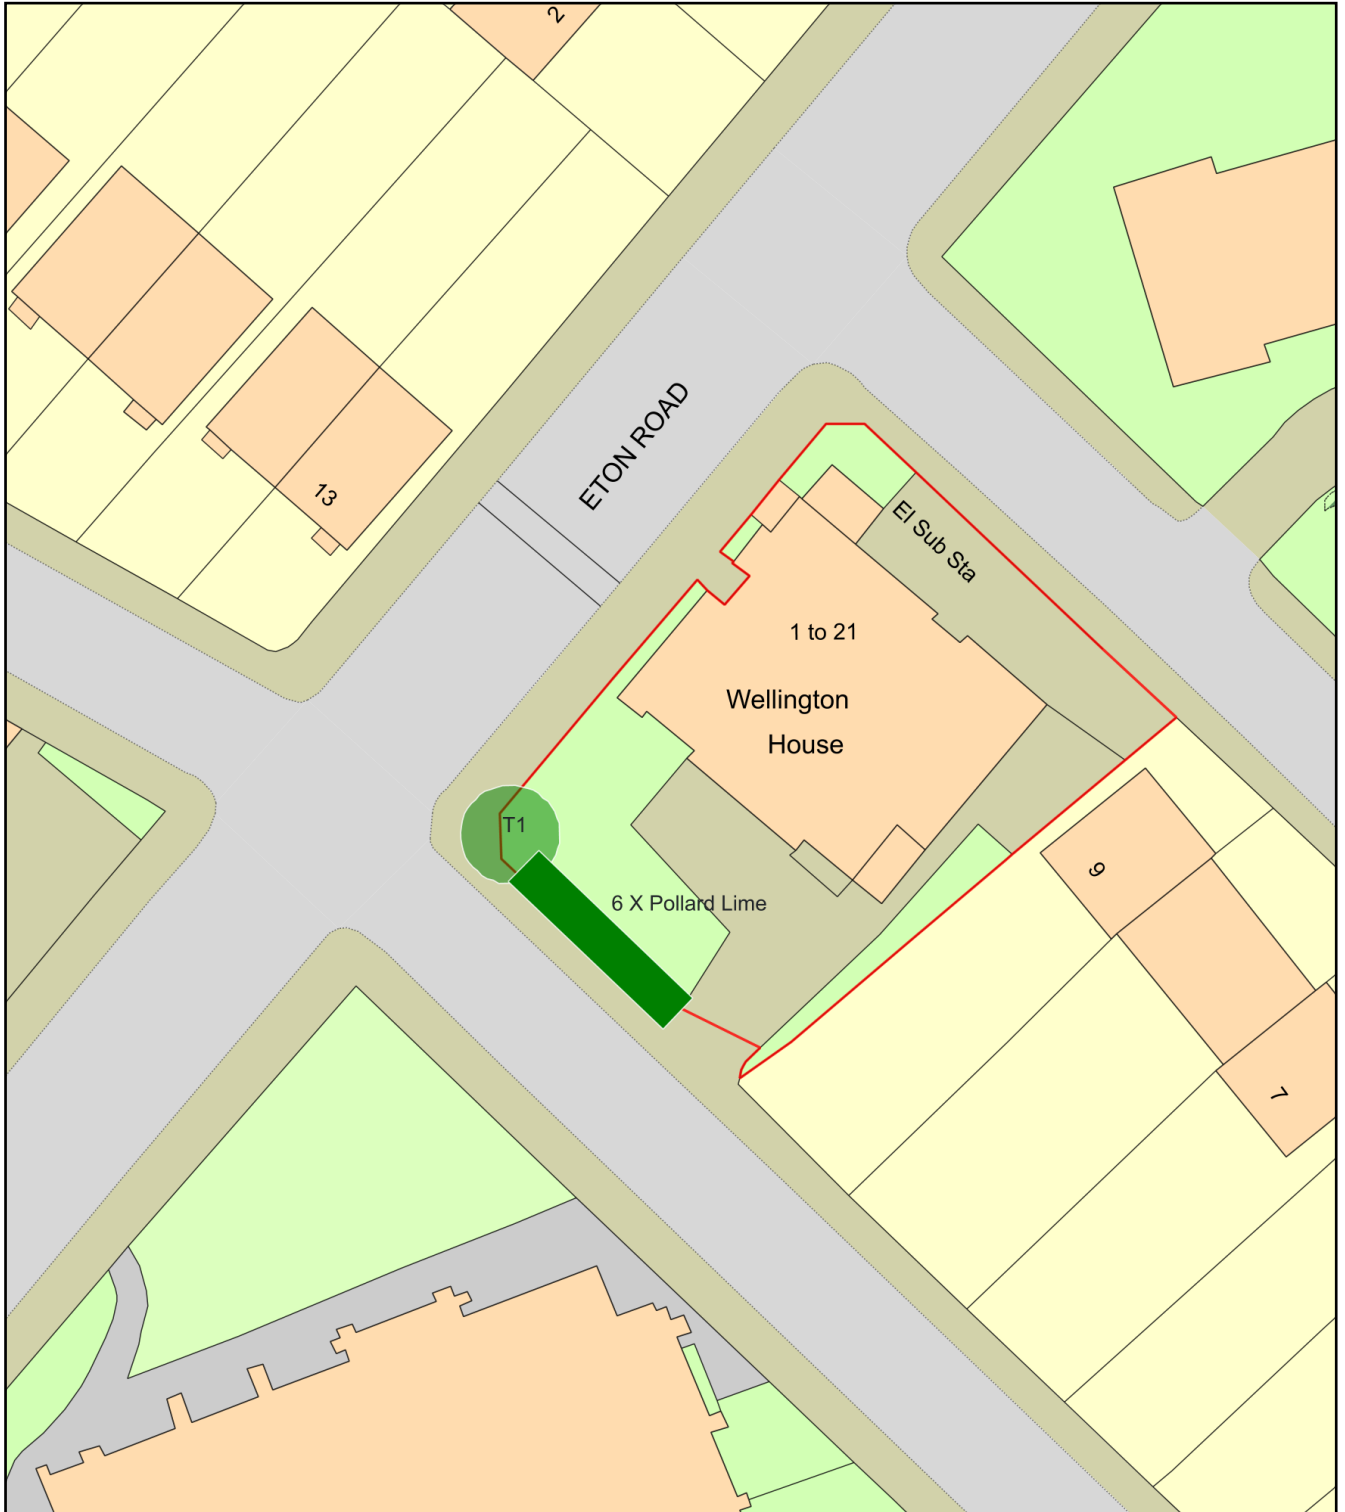

Plan Produced for: L.B.CAMDEN

Date Produced: 18 Feb 2022

Plan Reference Number: TQRQM22049114841658

Scale: 1:500 @ A4