

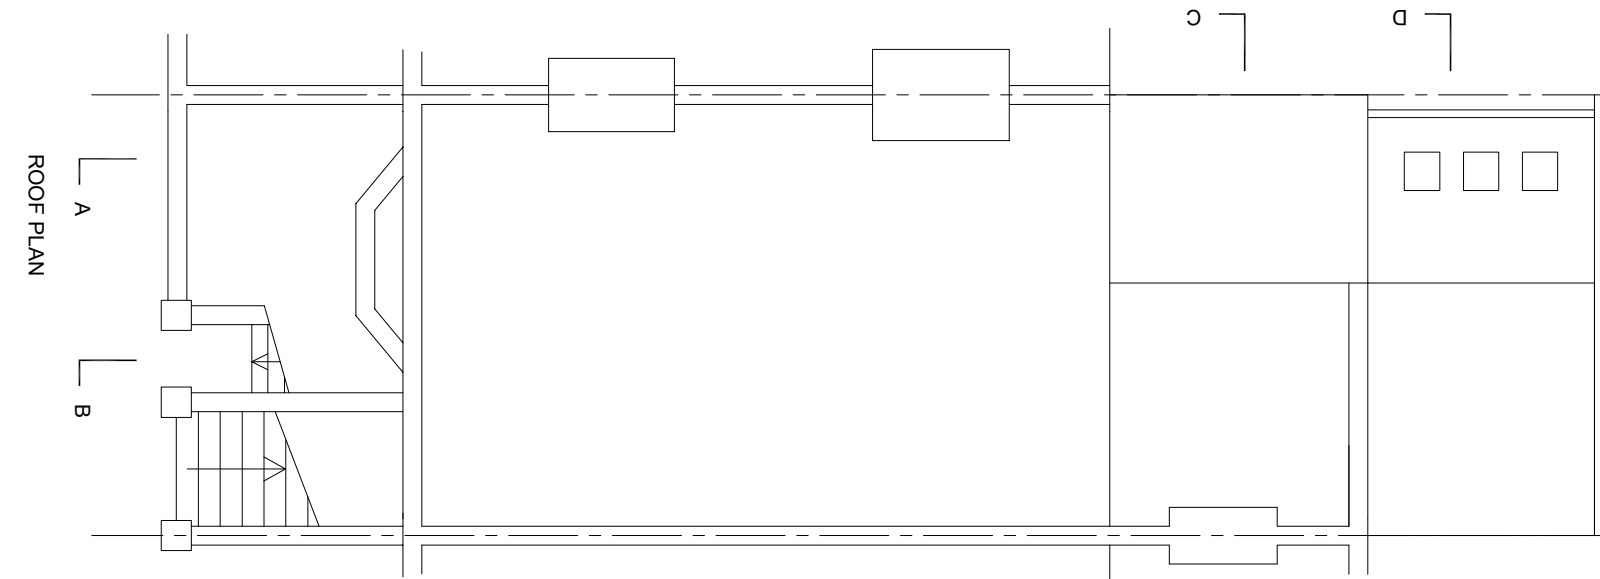
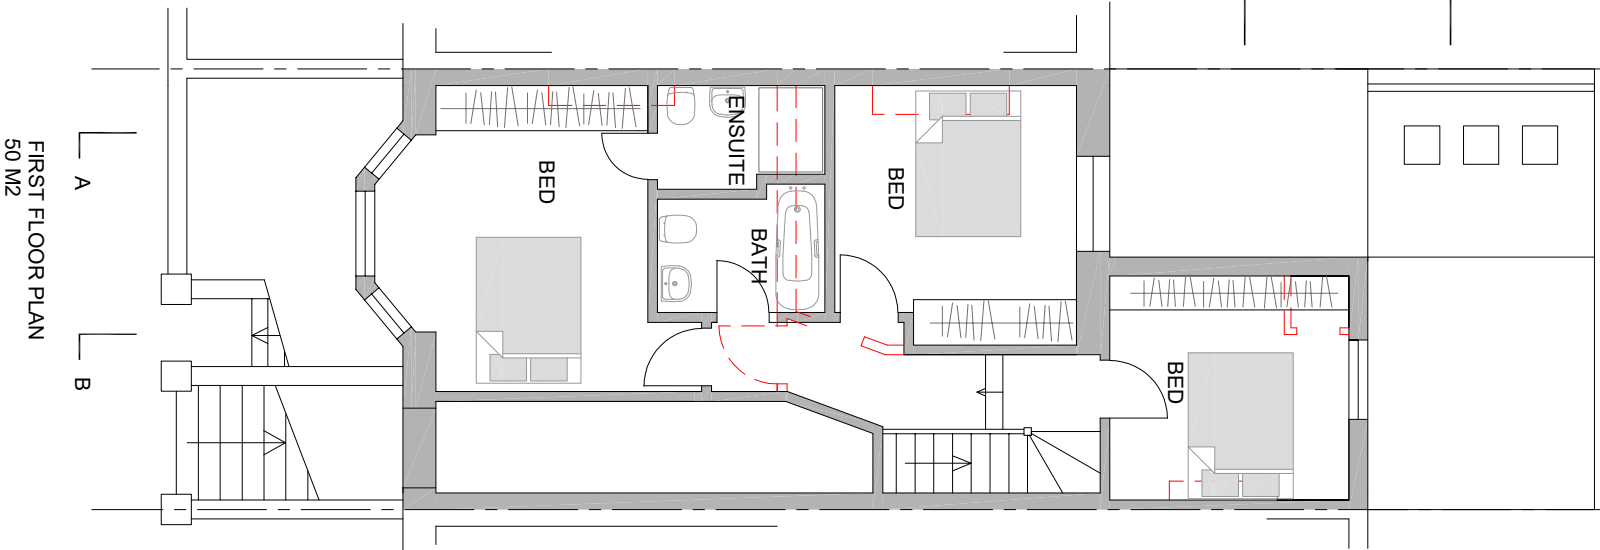
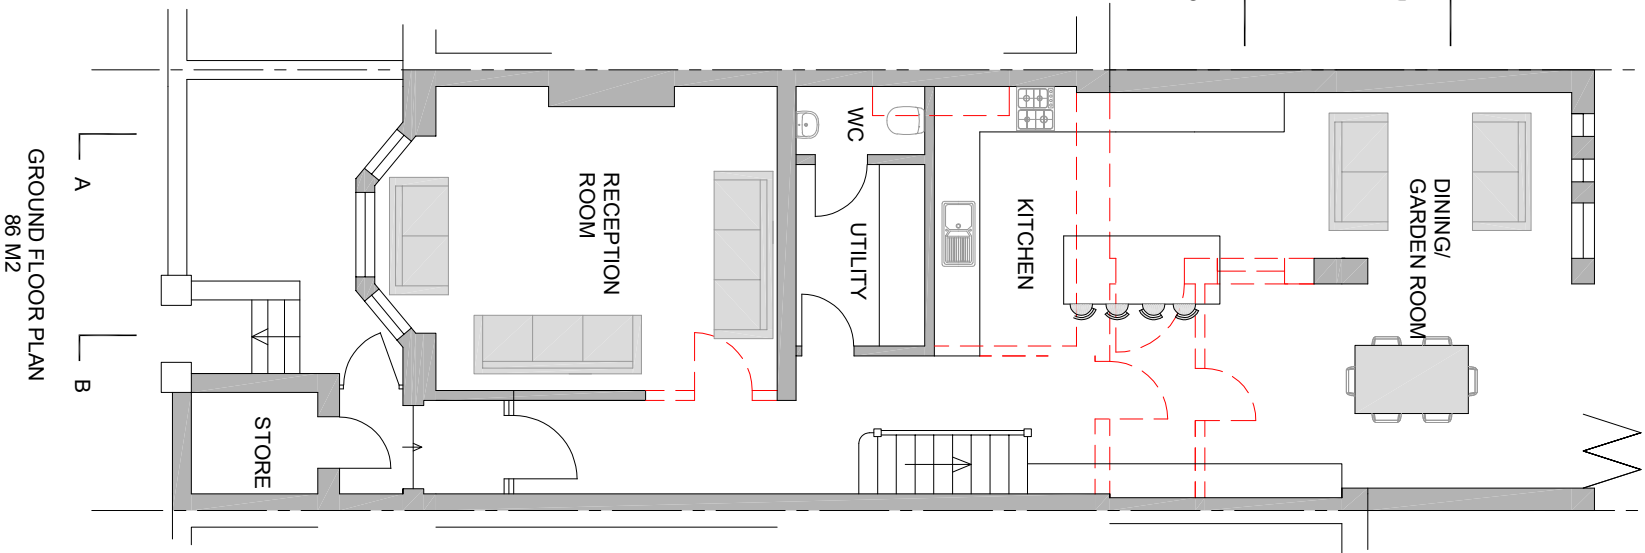


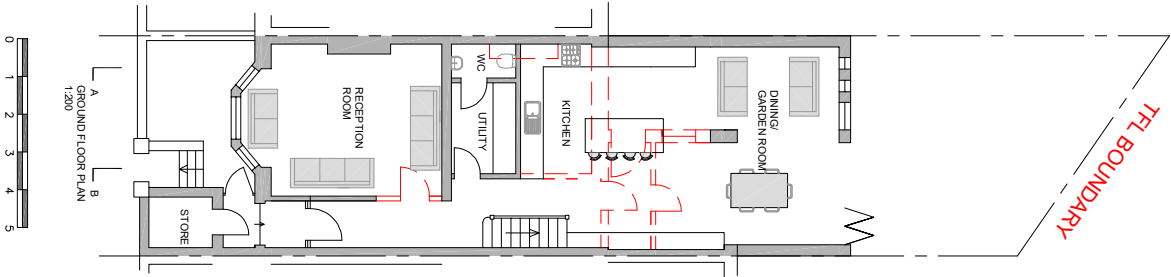

scheme 3

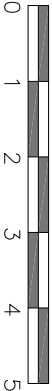

TITLE PROPOSED DRAWINGS

CLIENT Mr.

ADDRESS LOWER FLAT, 6 MAYGROVE ROAD
LONDON NW6

SCALE 1:100 @ A3

DRAWING NO. 211110/13

DATE NOV 2021

REV. C