


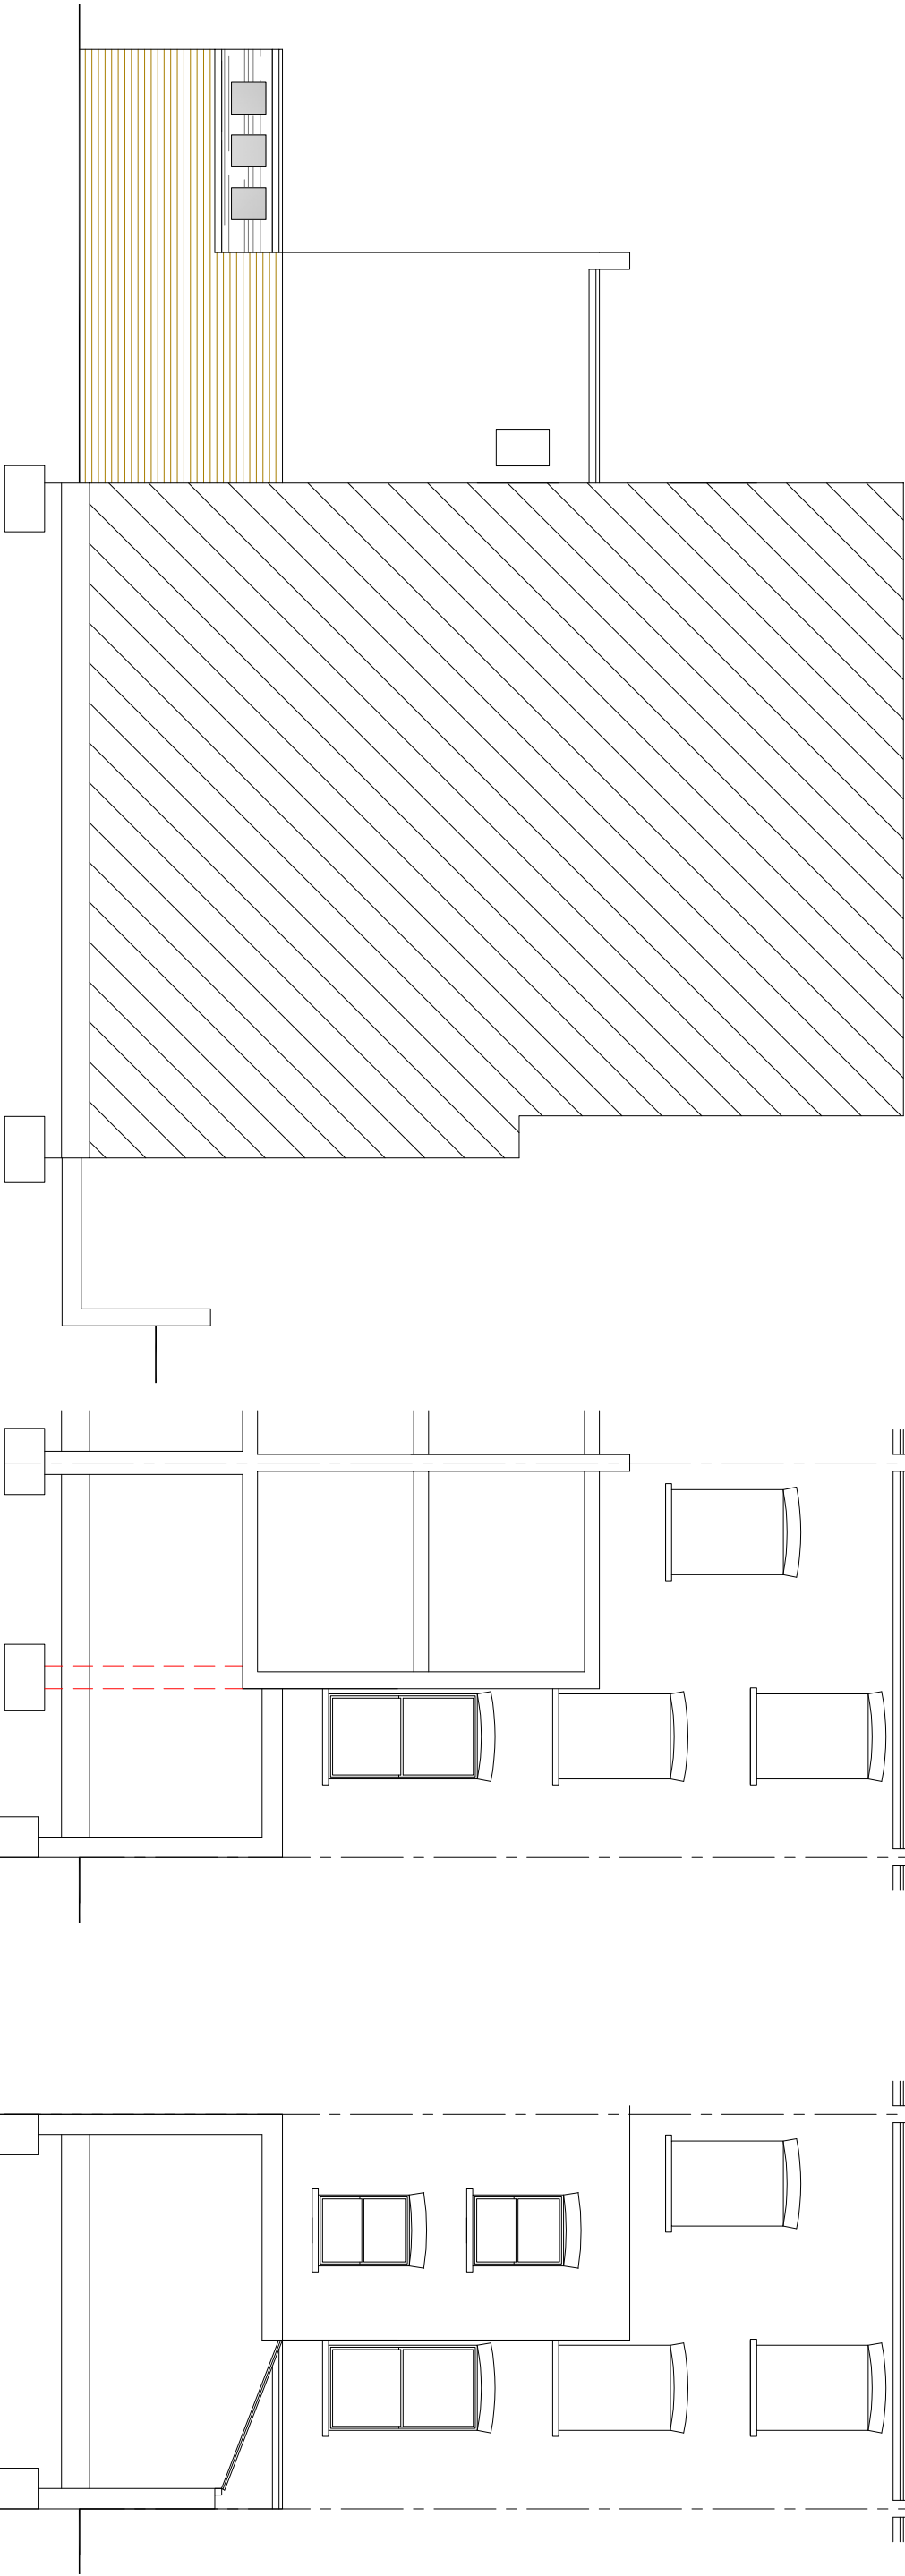


SIDE ELEVATION

SECTION C

SECTION D

scheme 3

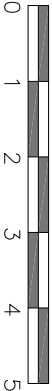

TITLE

PROPOSED DRAWINGS

ADDRESS

LOWER FLAT, 6 MAYGROVE ROAD
LONDON NW6

CLIENT

Mr.

SCALE

1:100 @ A3

DATE

NOV 2021

DRAWING NO.

211110/15

REV.

C