

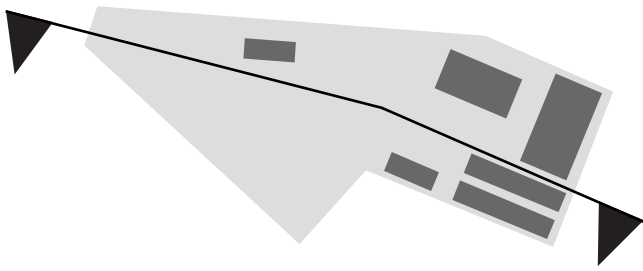


Existing Section AA

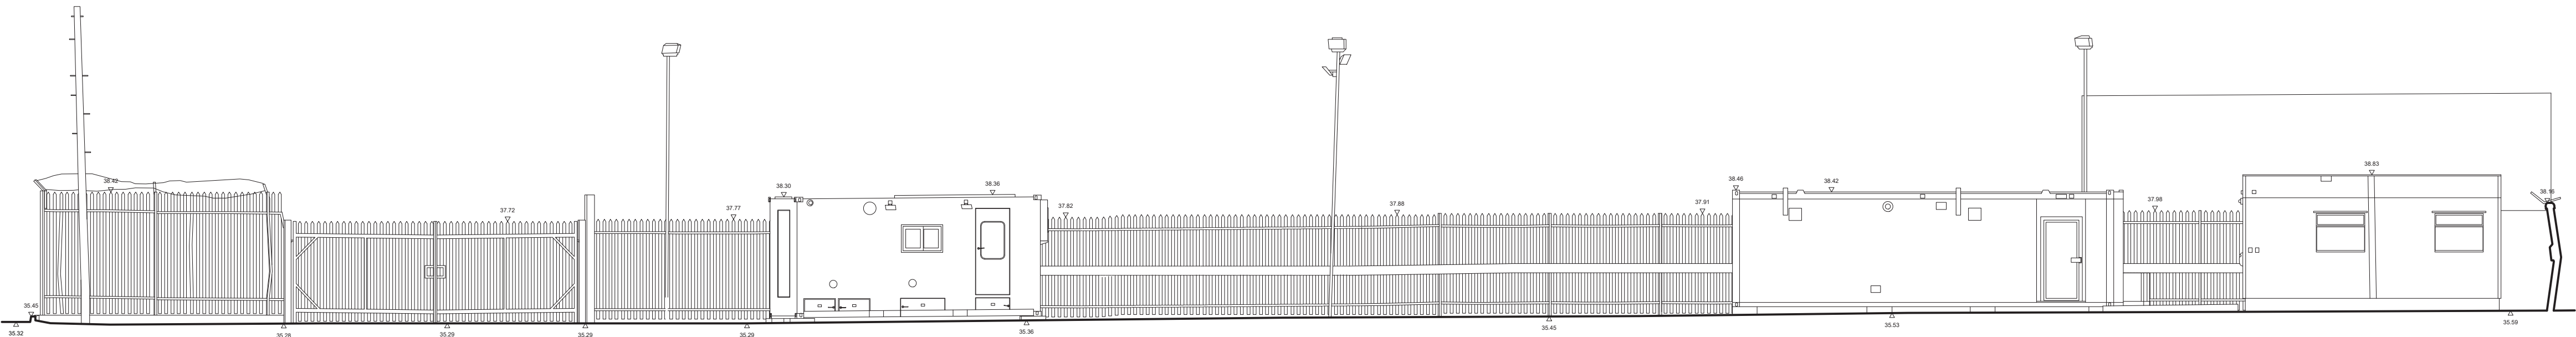

Existing Section BB

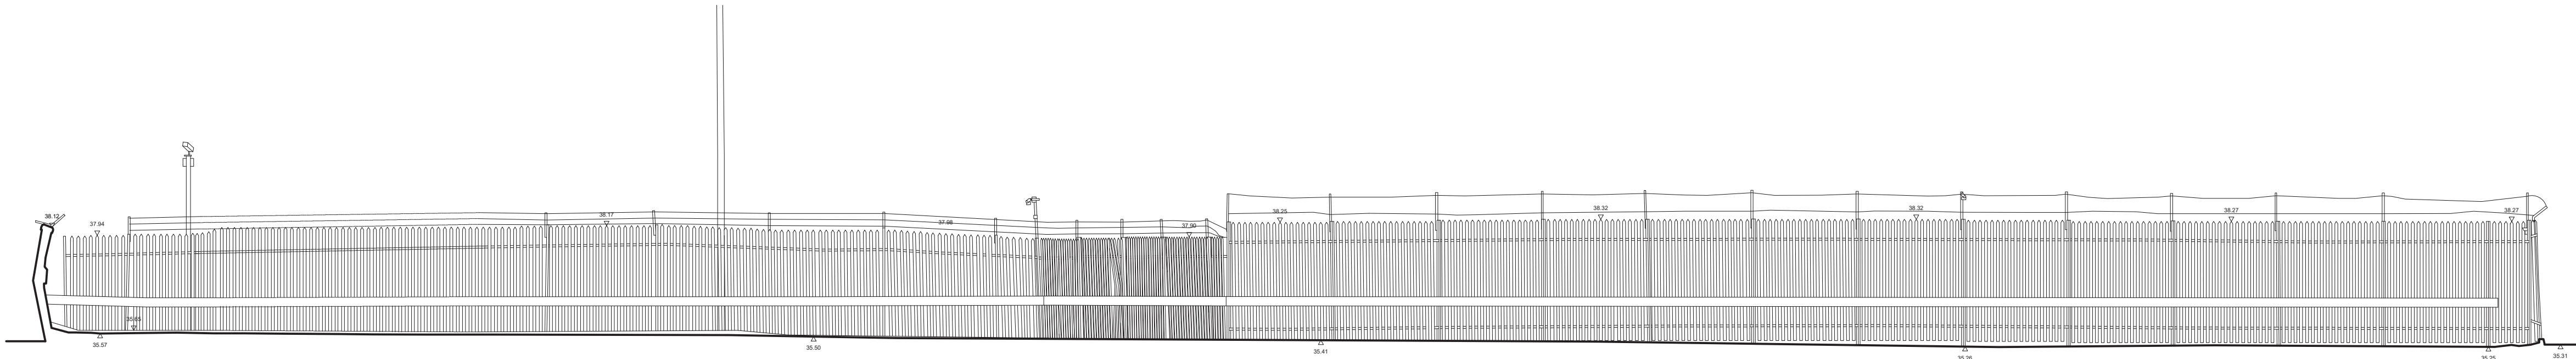

-	04/01/22	-	JG	CS
Rev.	Date	Description	Drawn	Audit

OFFICE
S&M

© Office S&M LLP
18 Ashwin Street
London, E8 3DL

office@officesandm.com
www.officesandm.com

Project Name Regis Road REEF	Project No. 21352	Date Created 10/21
Drawing Name Existing - Sections	Drawing No. 030, 031	Revision -
Status -	Scale 1:200 @ A3 1:100 @ A1	