

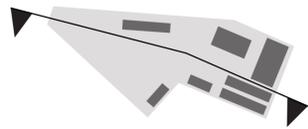


Proposed Section AA

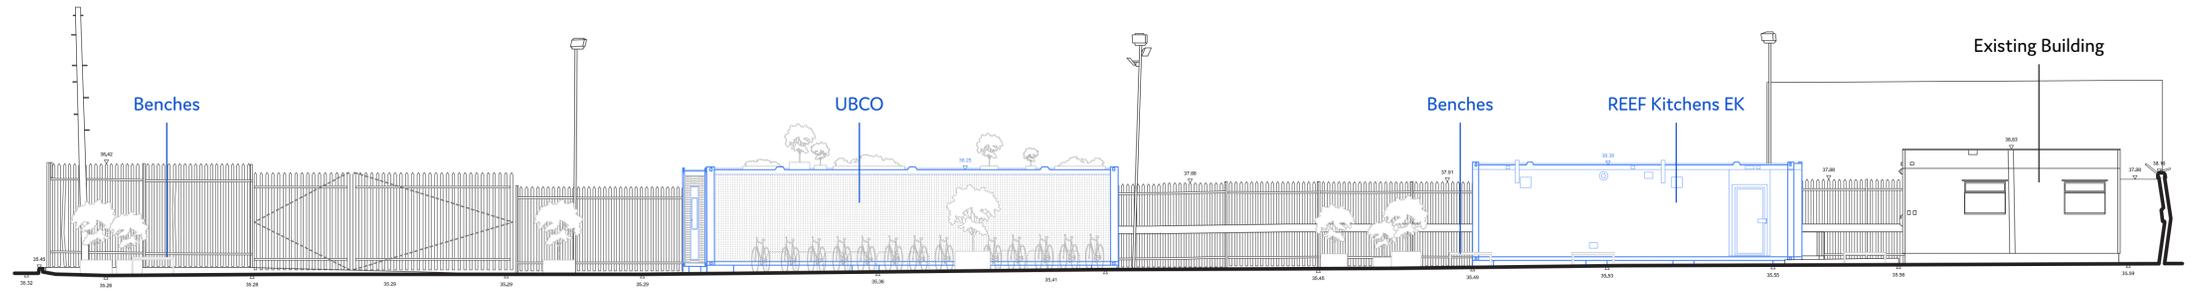

Proposed Section BB

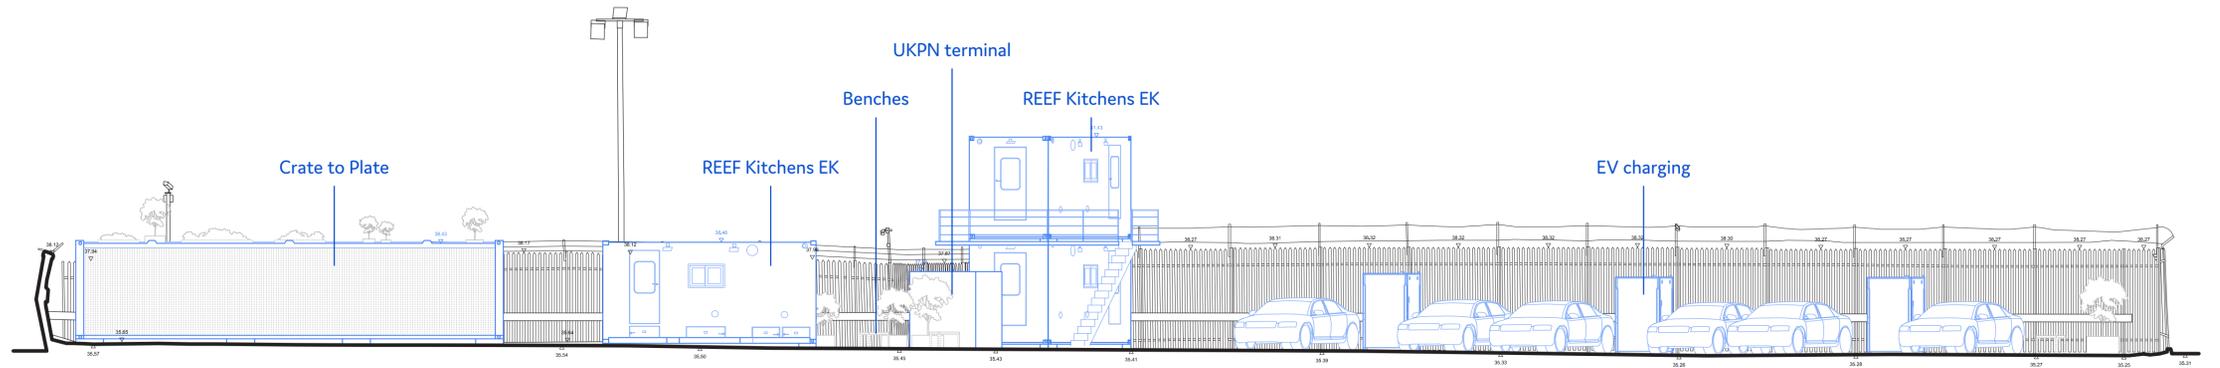

Rev.	Date	Description	Drawn	Audit
-	04/01/22	-	JG	CS

**OFFICE
S&M**

© Office S&M LLP
18 Ashwin Street
London, E8 3DL

office@officesandm.com
www.officesandm.com

Project Name	Project No.	Date Created
Regis Road REEF	21352	10/21

Drawing Name	Drawing No.	Revision
Proposed - Sections	130, 131	-

Status	Scale
-	1:200 @ A3 1:100 @ A1