


SECTION AA

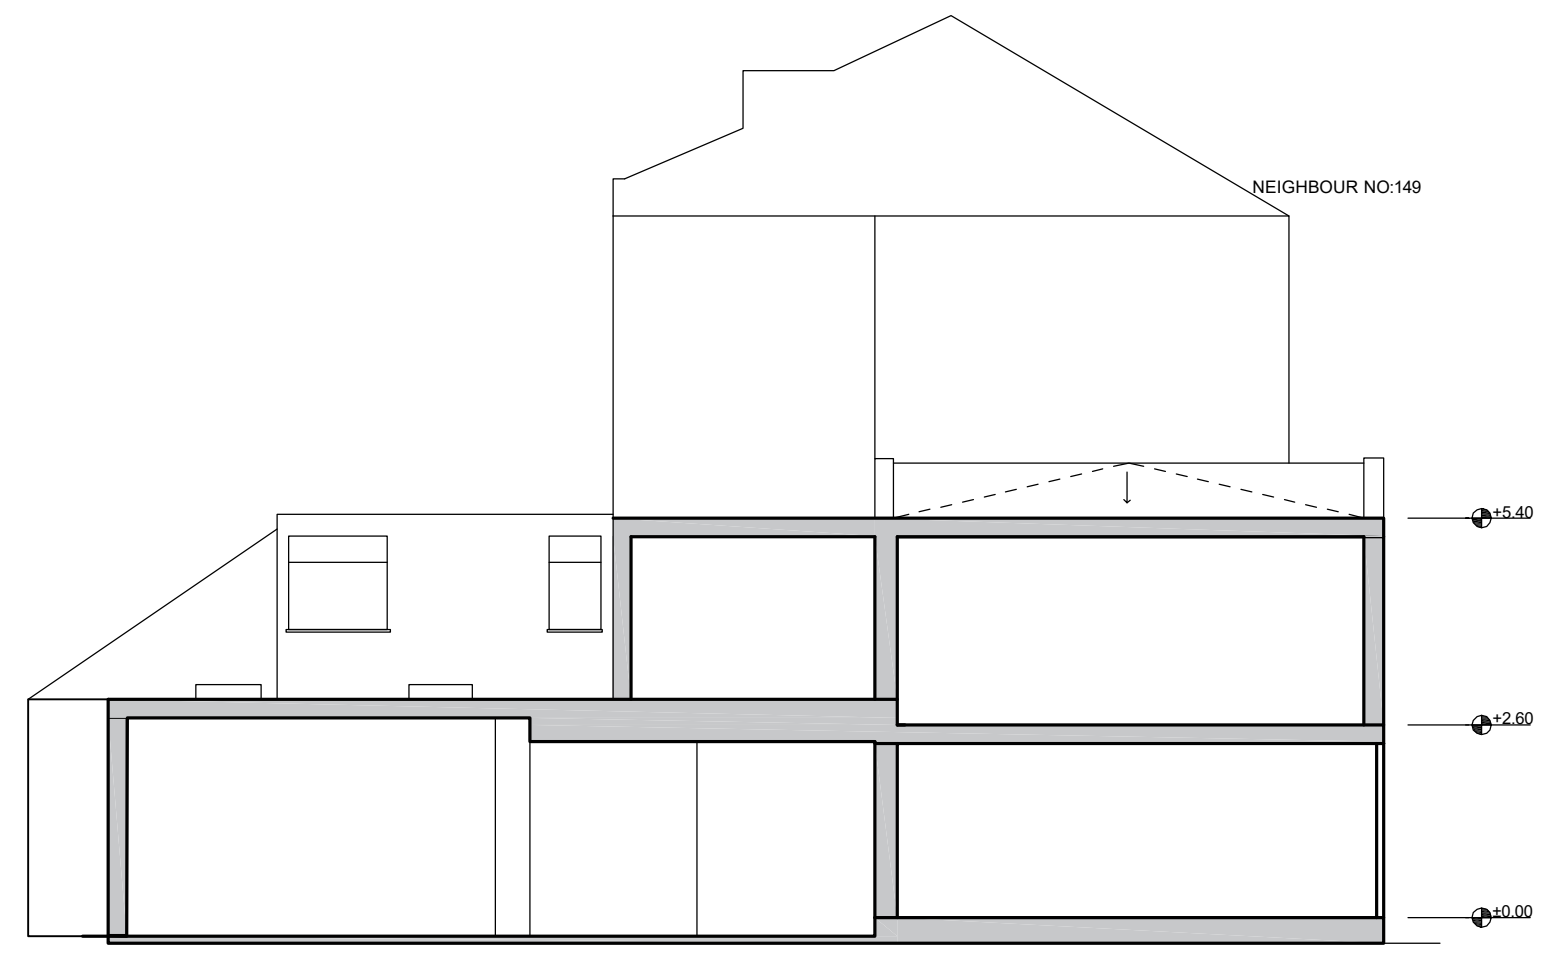

SECTION BB

PROJECT: 147 HIGHGATE ROAD NWS 1LJ	
DRAWING NO: S_001	
DRAWING TITLE: SECTIONS	
SCALE: 1/30	DATE: 09.07.2021
ITU STUDIO LTD itustudio@gmail.com T: 07491258462 Ibrahim Turk	
URASTAR CONSTRUCTION LTD urastarconstruction@gmail.com T: 07883456155 Ahmet Erturk	
E2 CONSTRUCTION LTD e2construction@gmail.com T: 07852347016 Emre Turkoglu	