




- KEY
- 2. facing brick
 - 3. outline of basement beyond
 - 4. garden to no.1 Old Brewery Mews
 - 5. garden wall to no.1 Old Brewery Mews
 - 6. high level aluminium windows
 - 7. aluminium windows
 - 8. steel door to bank
 - 11. extension to no.1 Old Brewery Mews
 - 12. footway beyond
 - 13. glass Juliet balconies
 - 14. glazed aluminium door
 - 15. ladder access to light well
 - 16. metal railings to light well

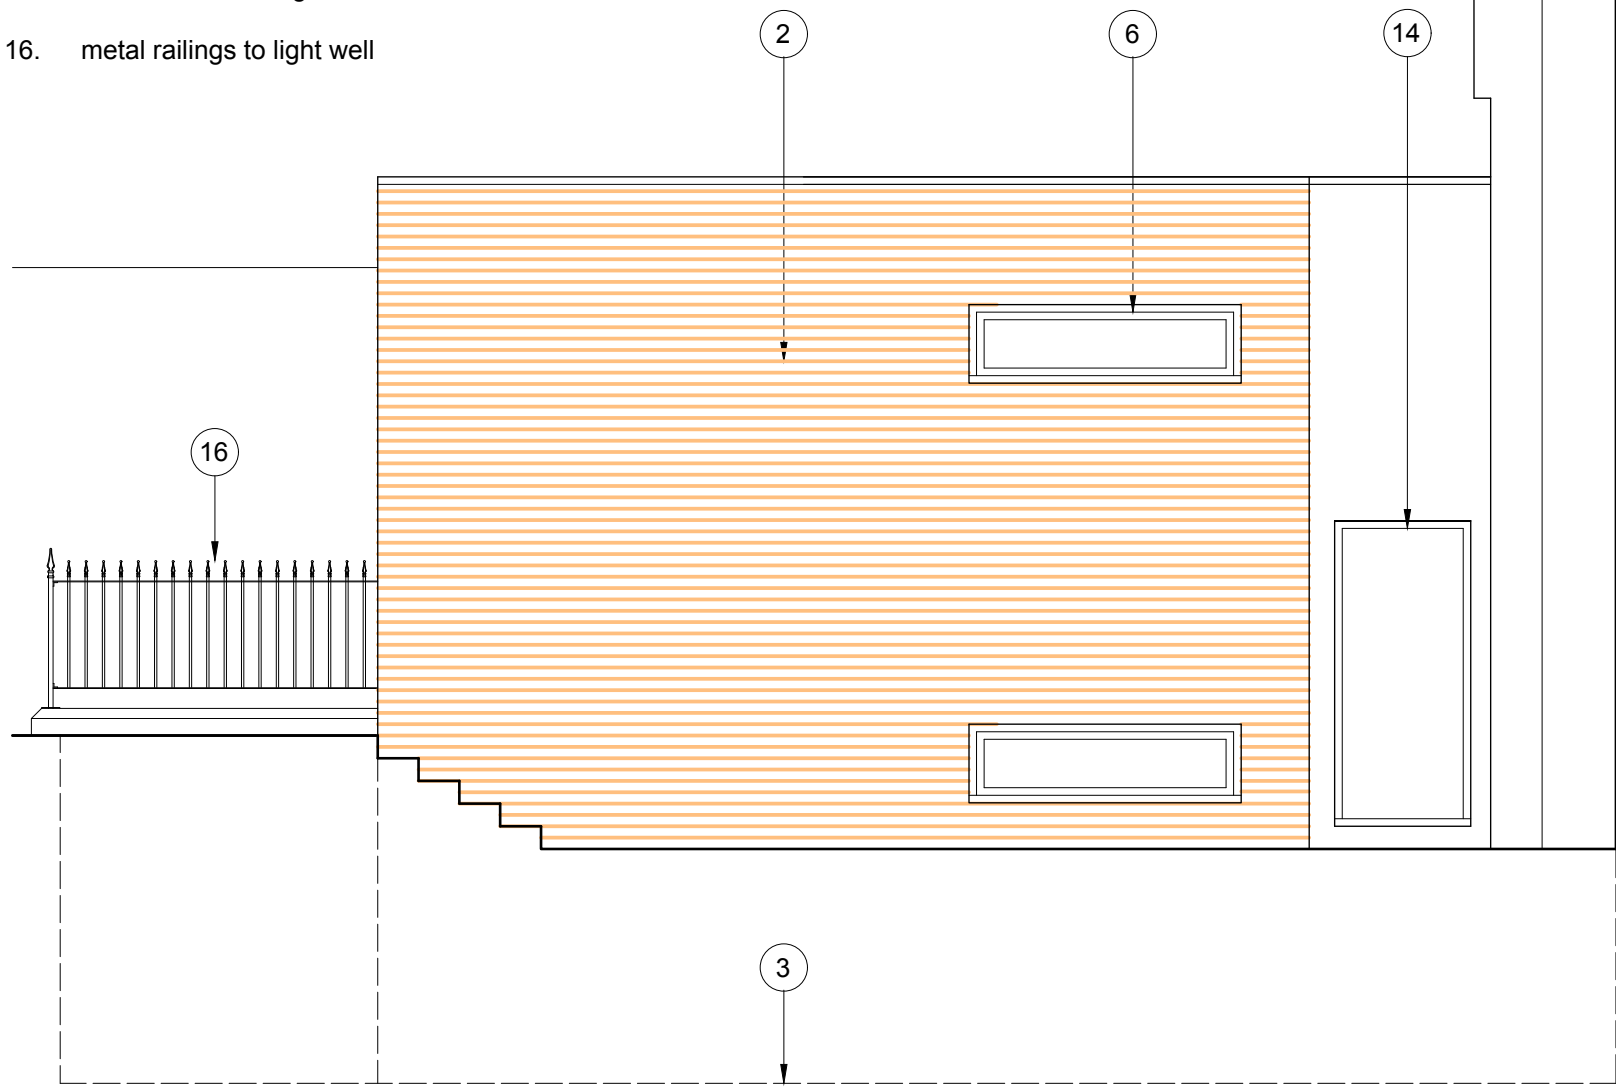


West (Side) Elevation

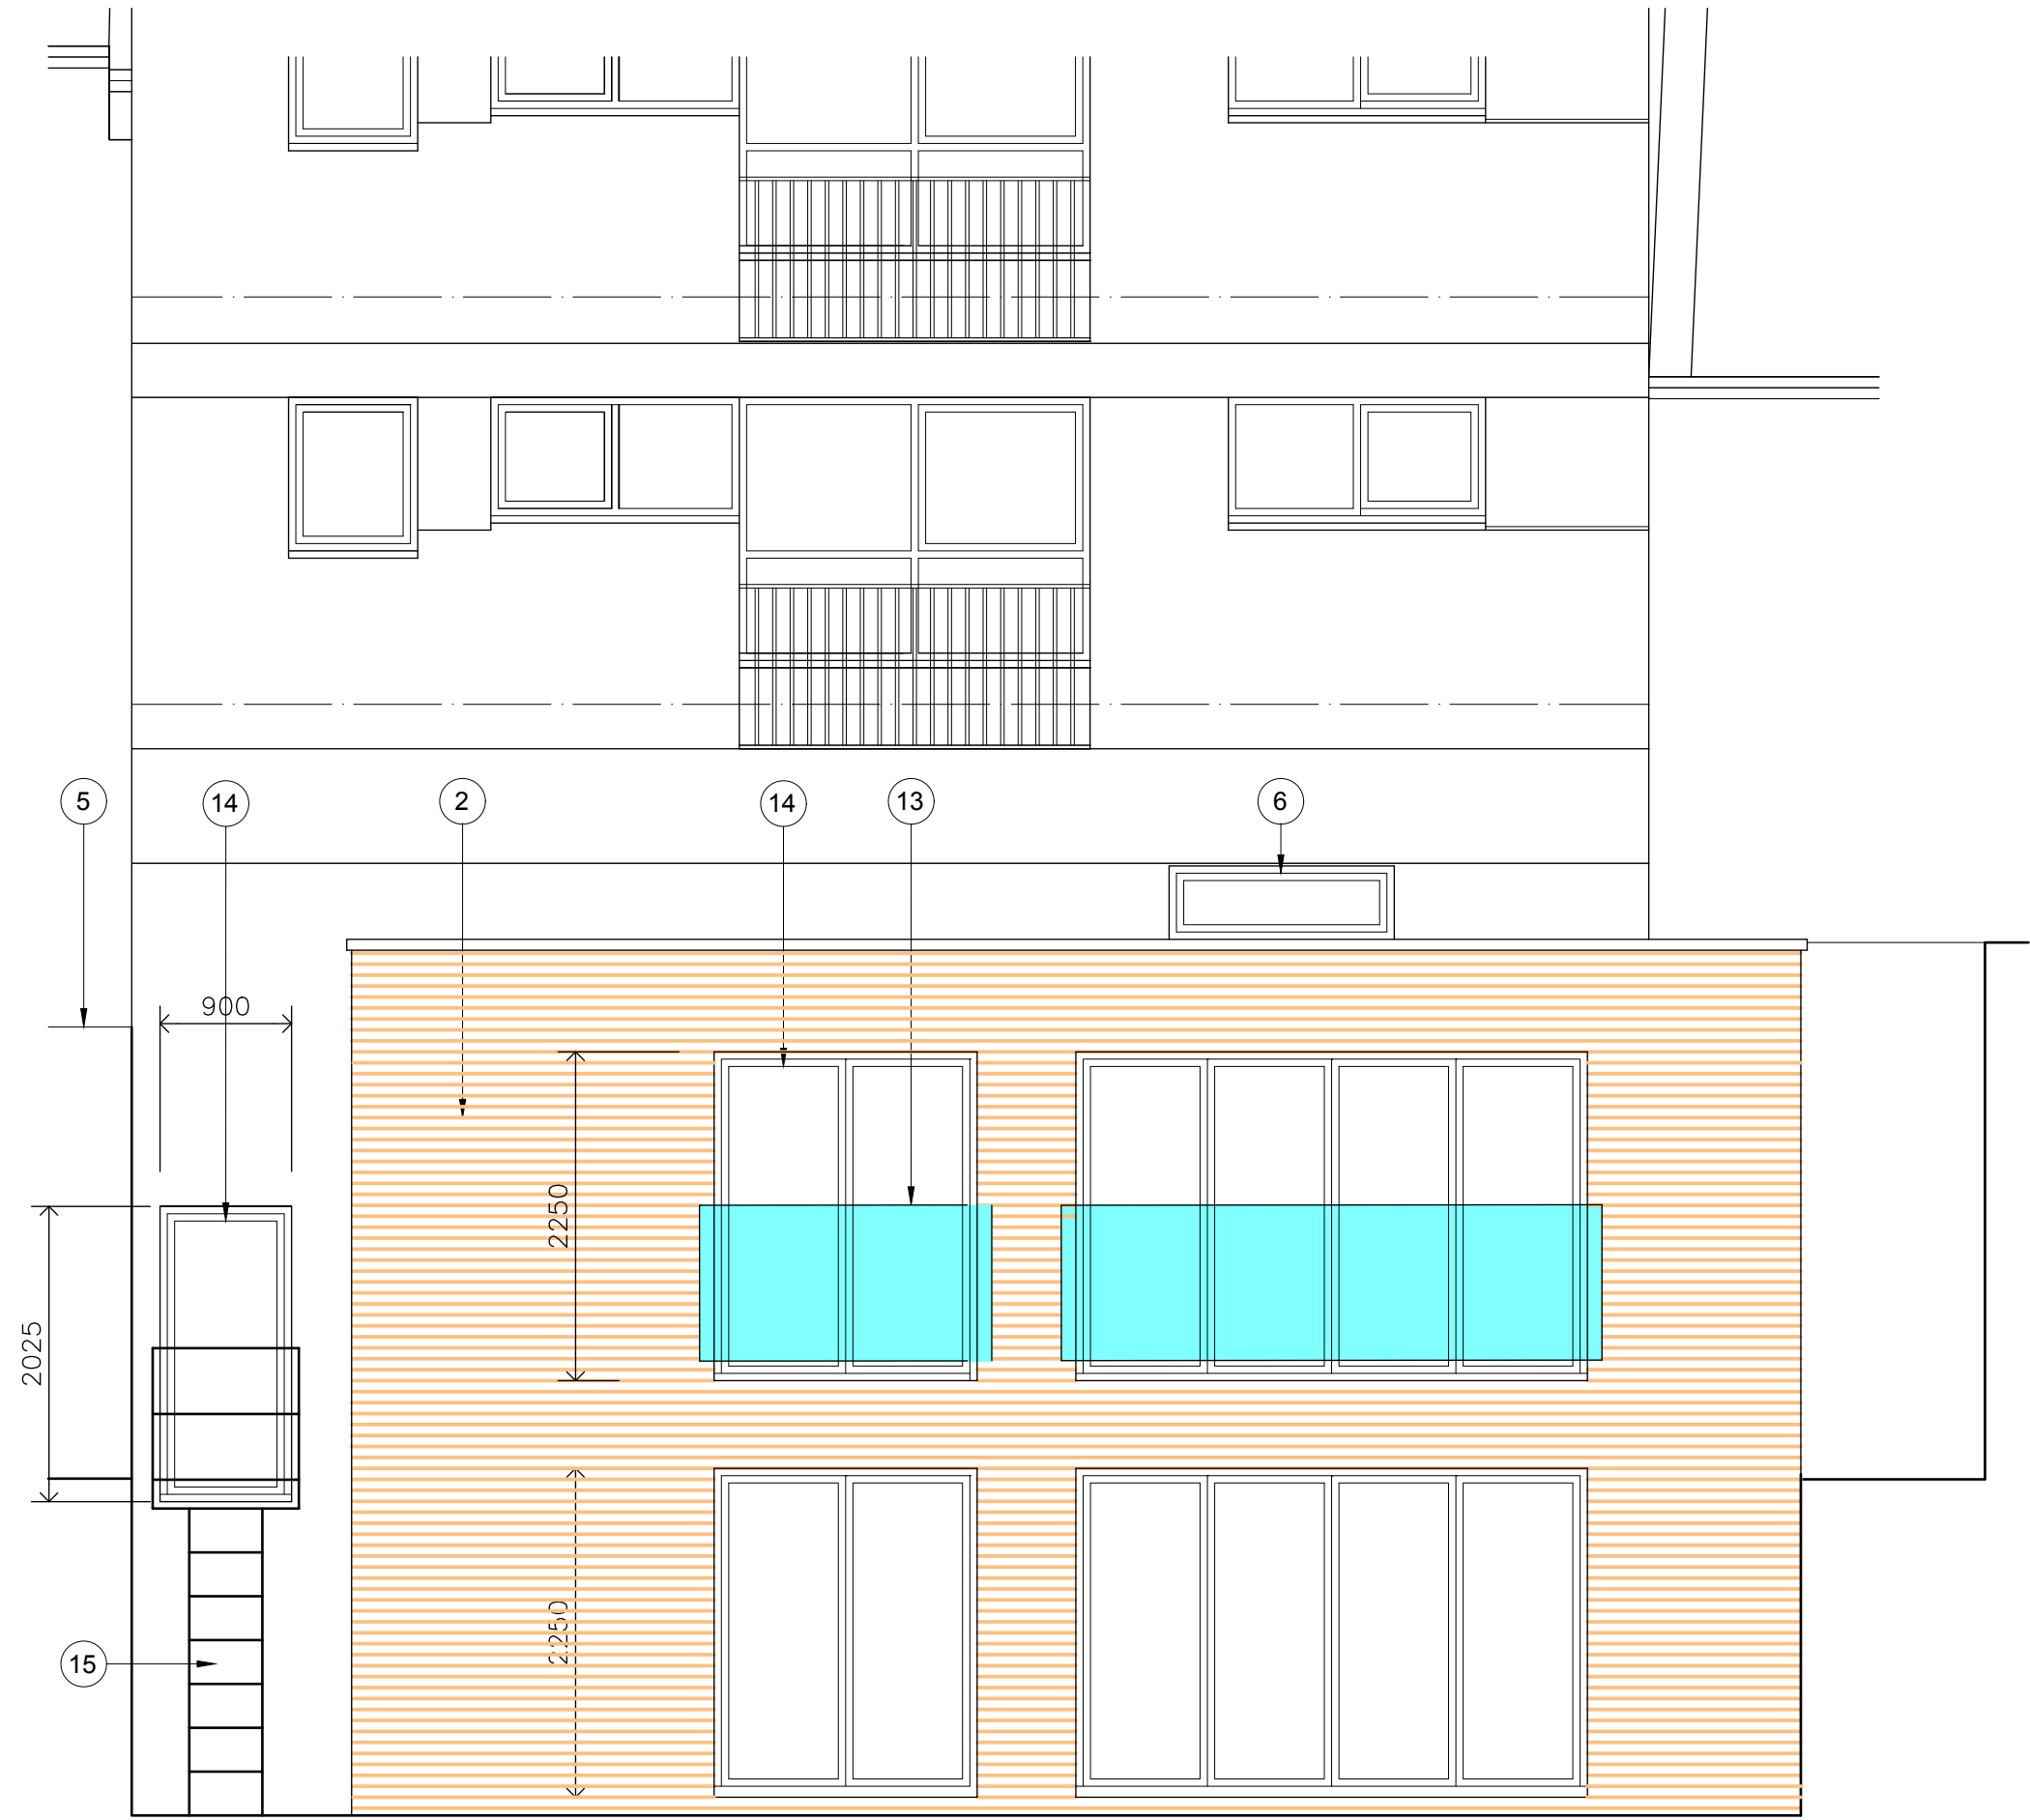


North (Rear) Elevation

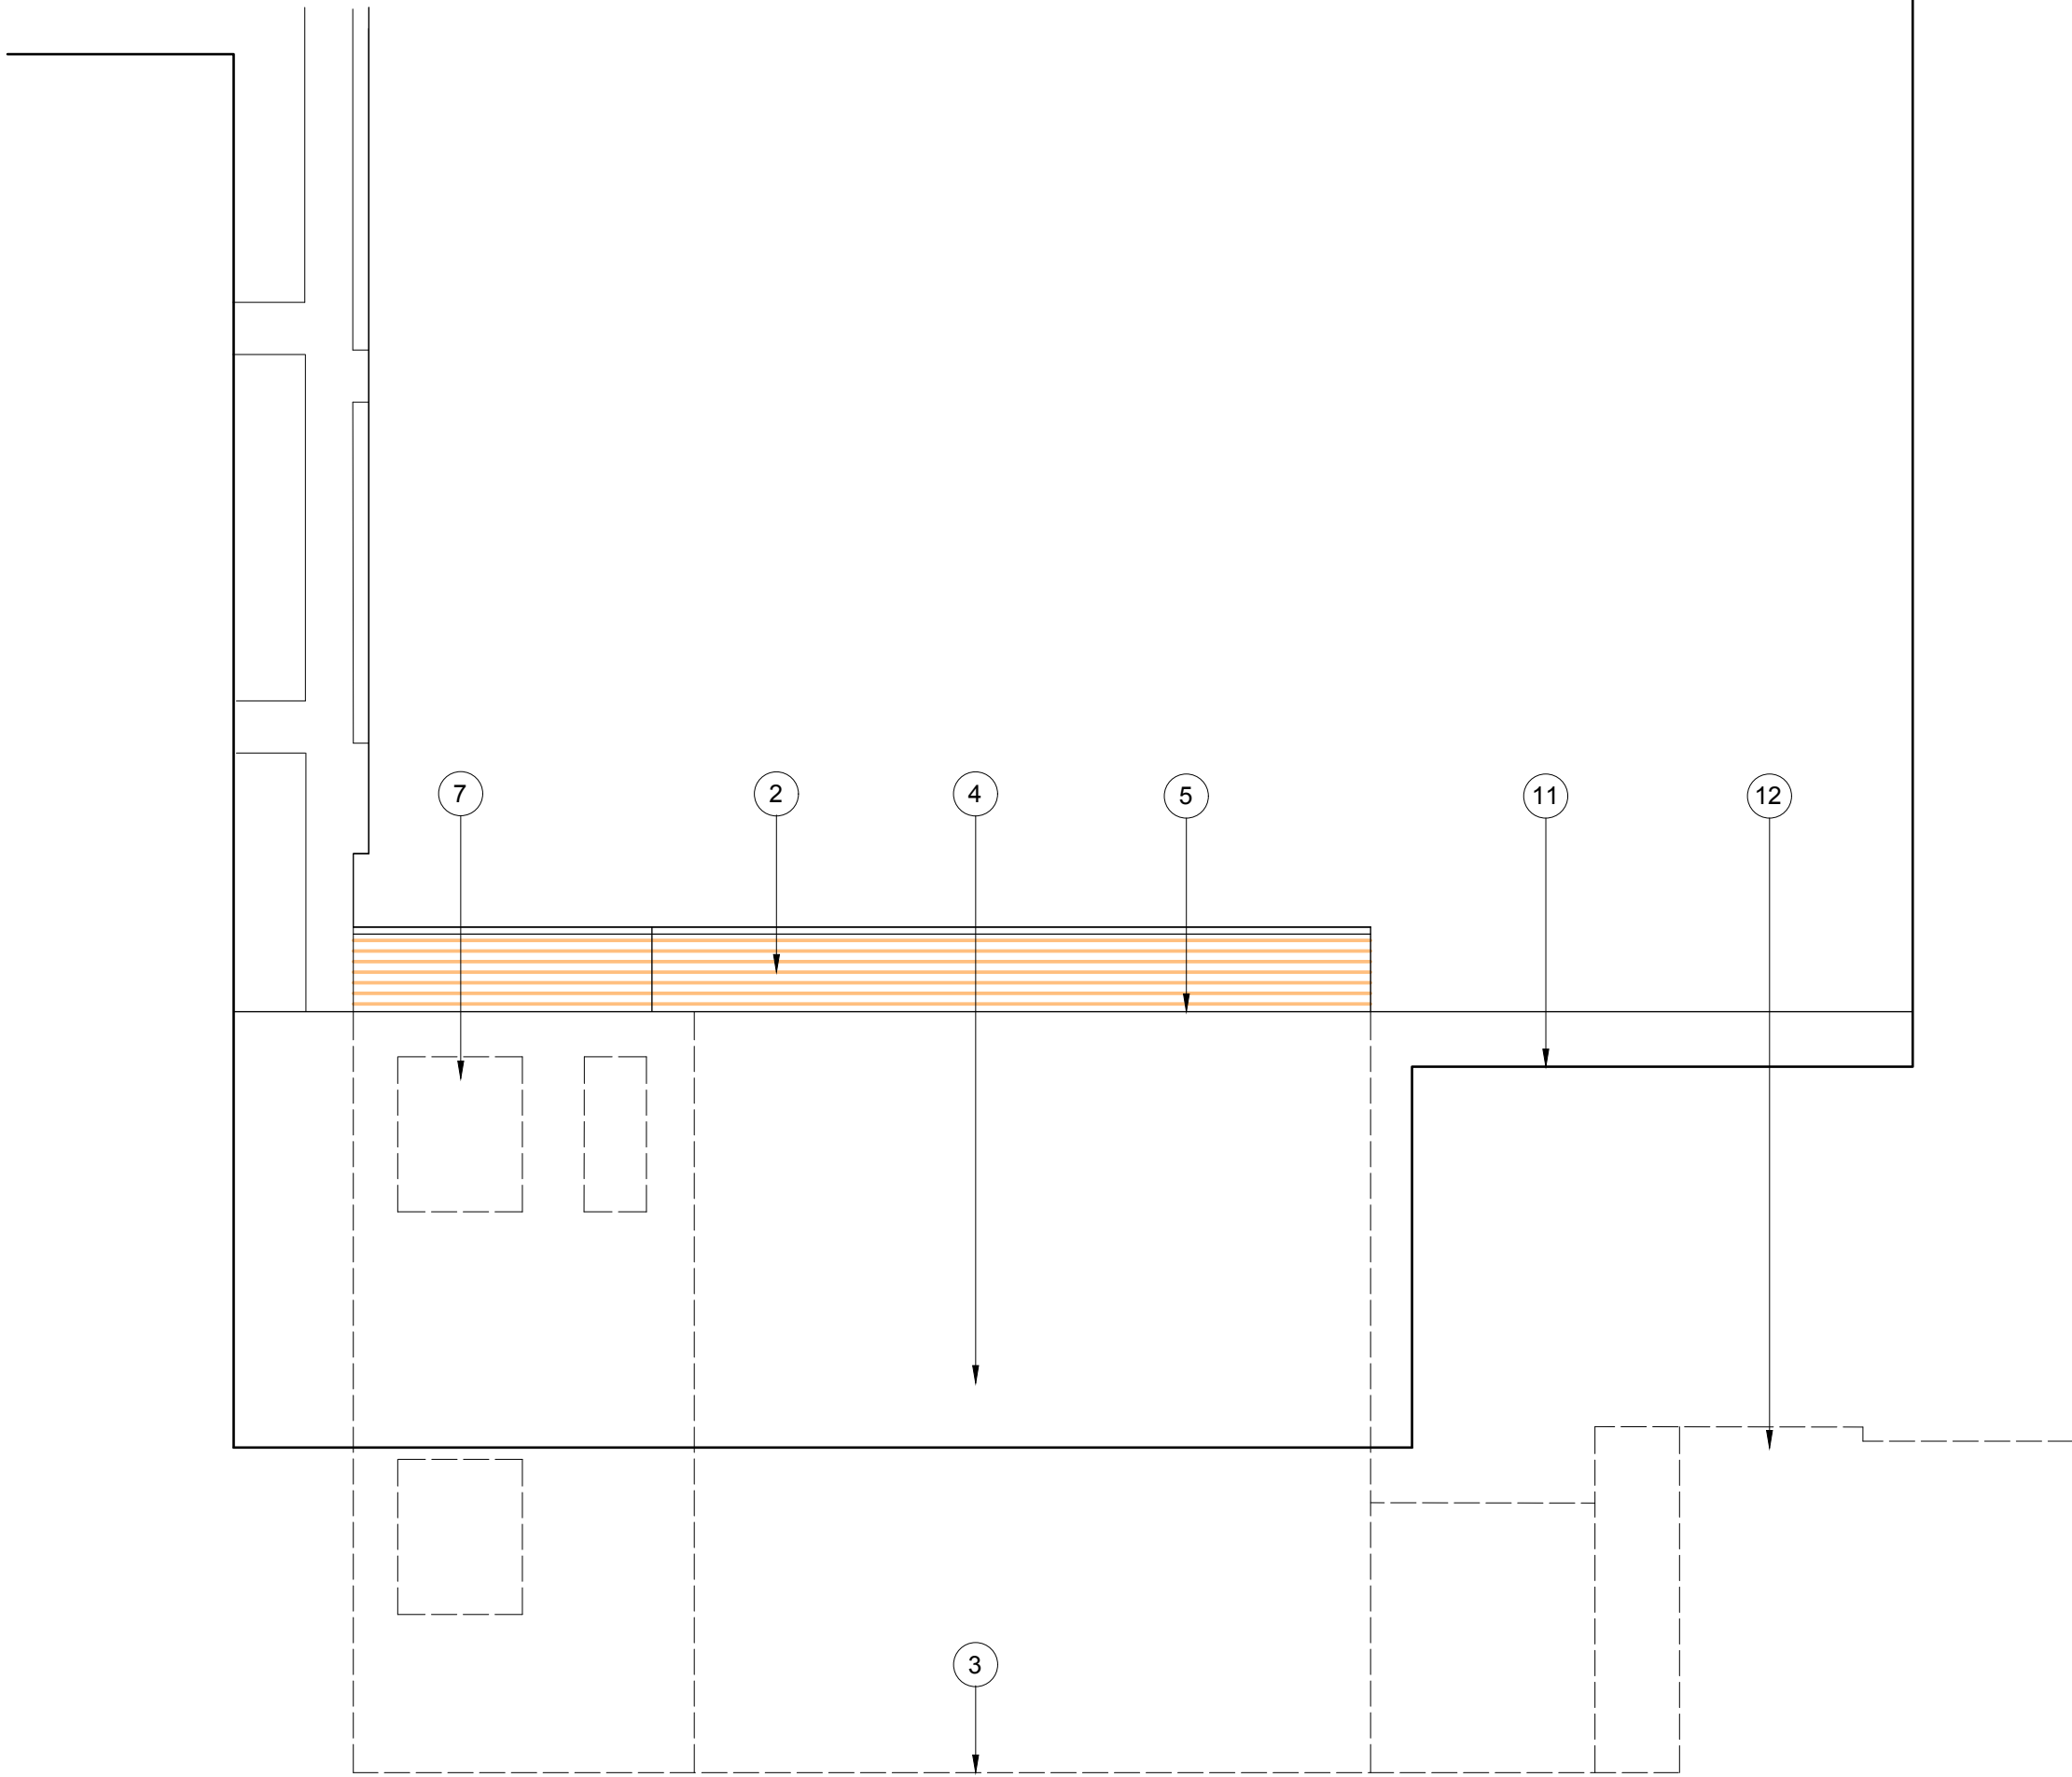


East (Side) Elevation

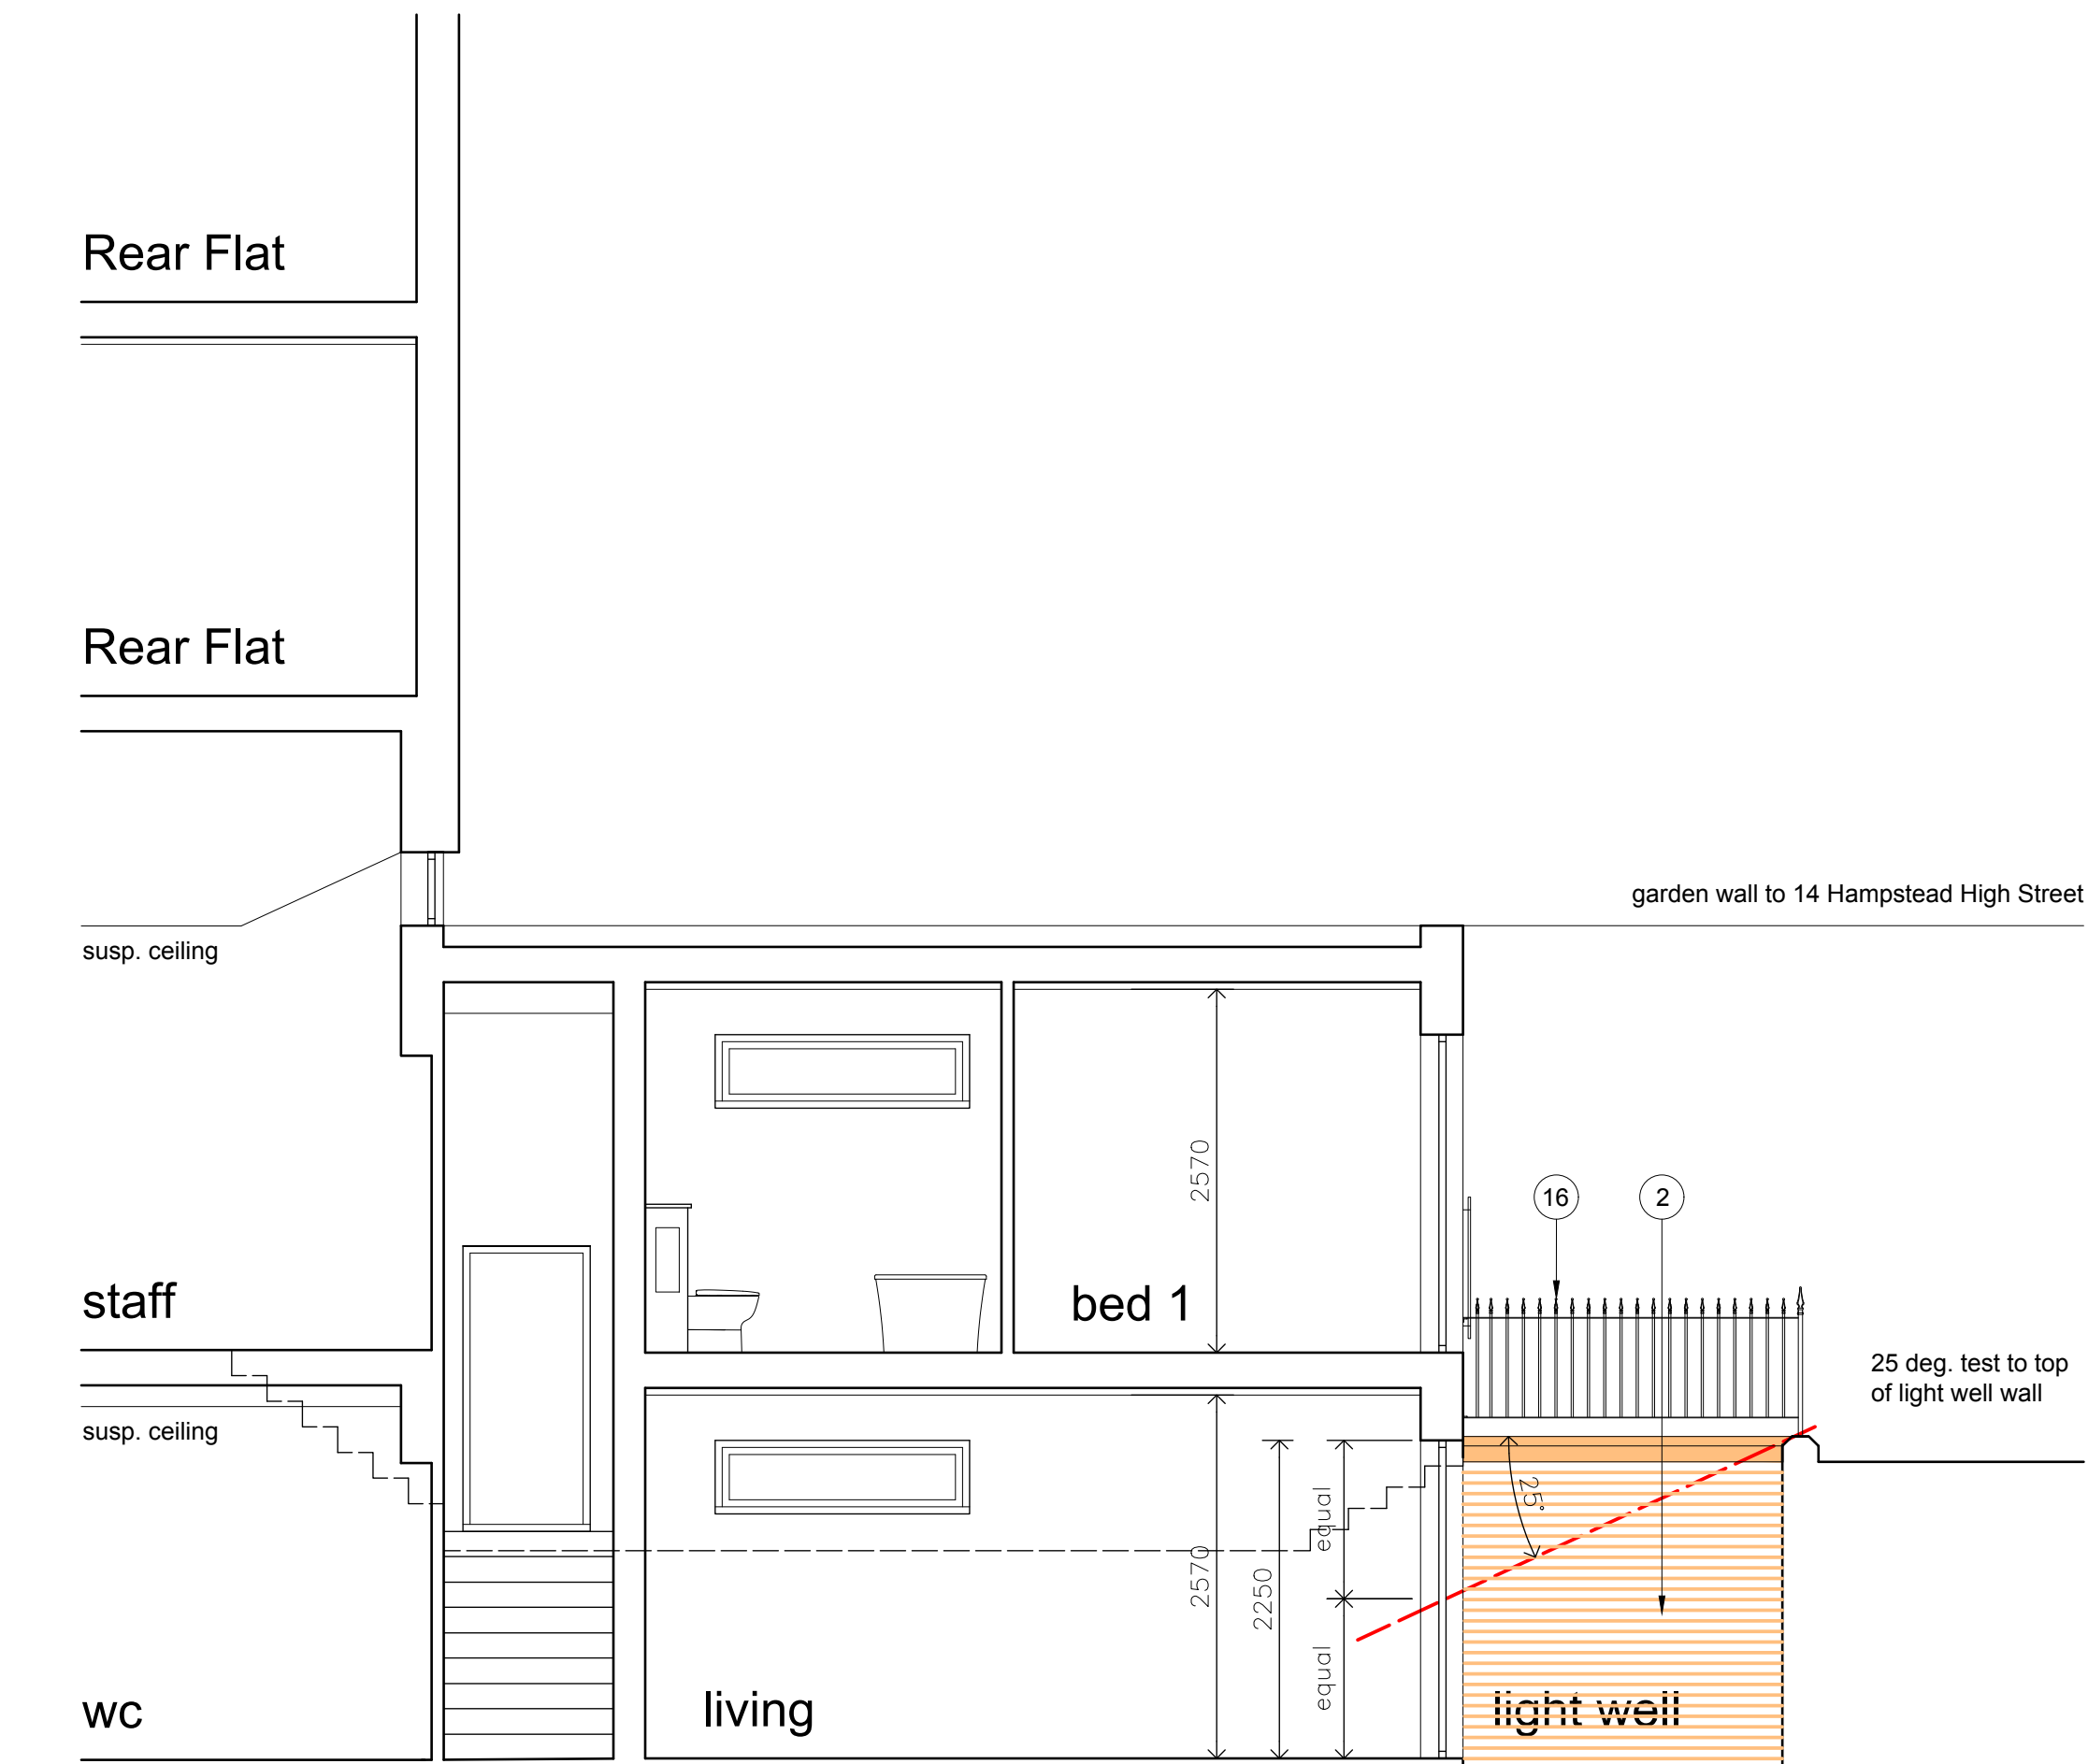

Section A_A

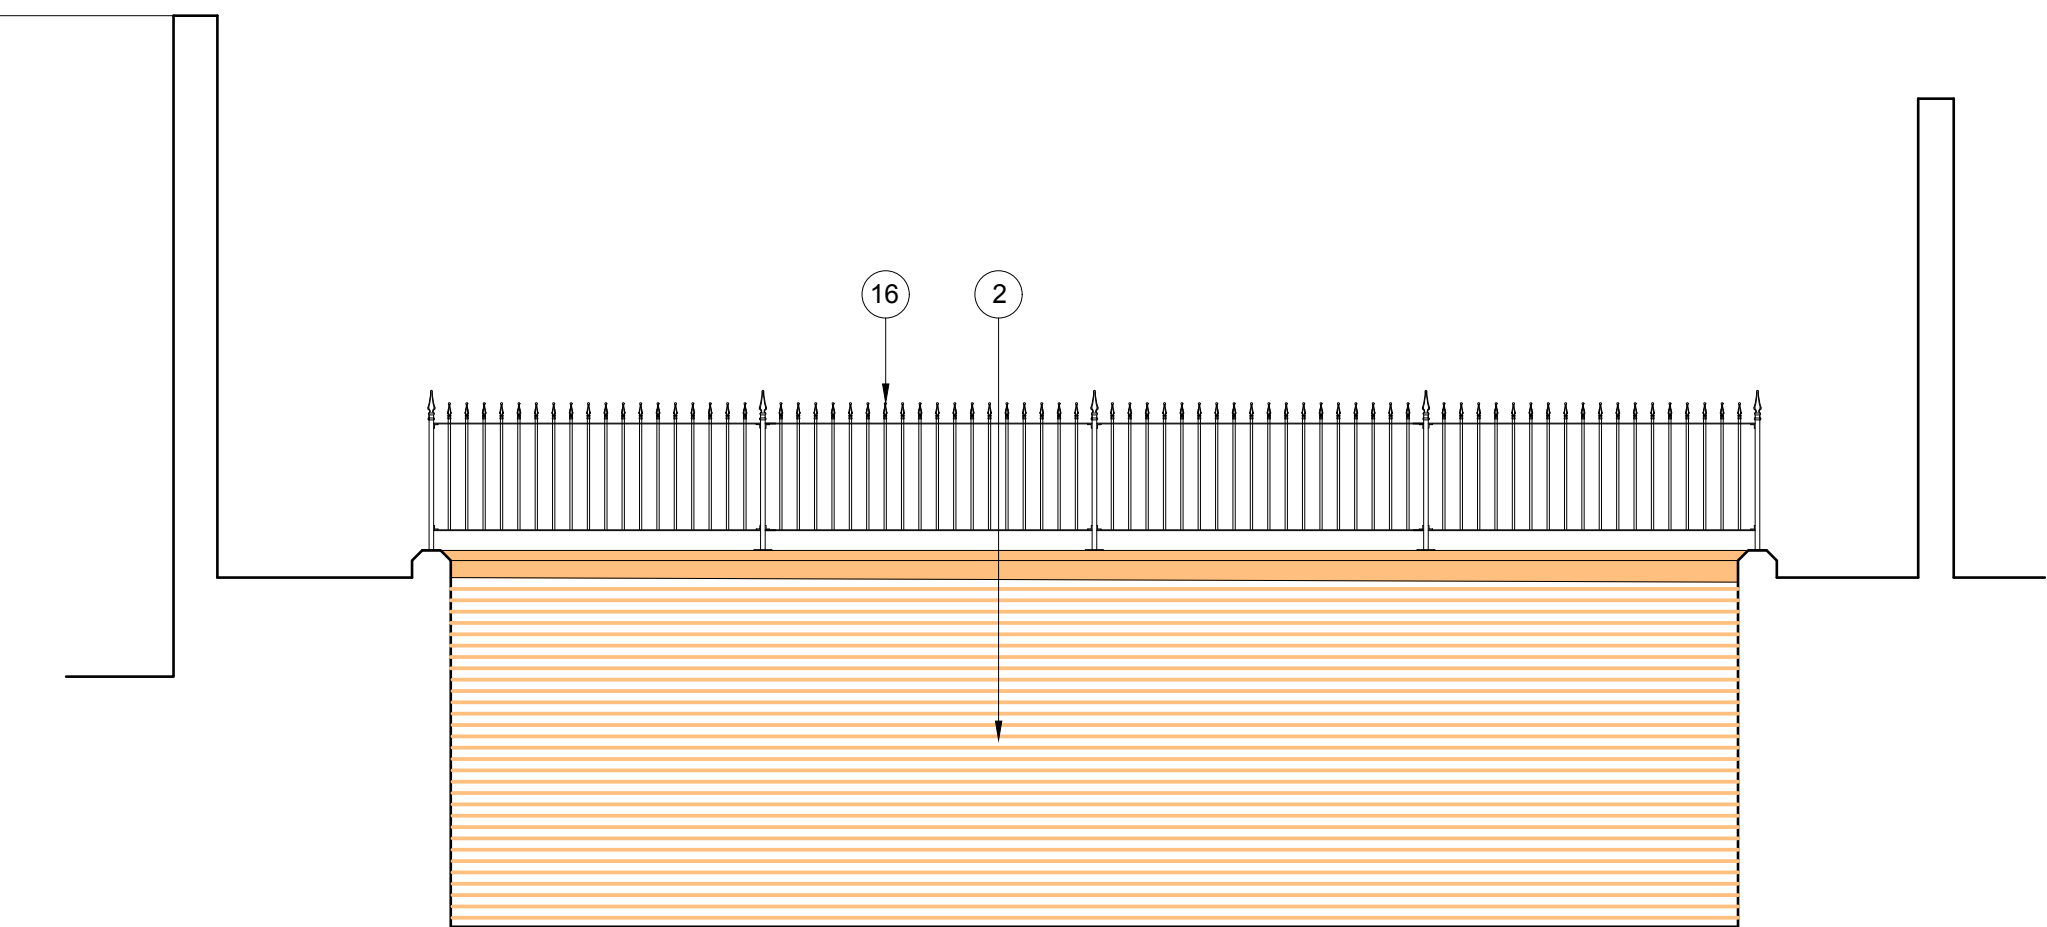

Section C_C

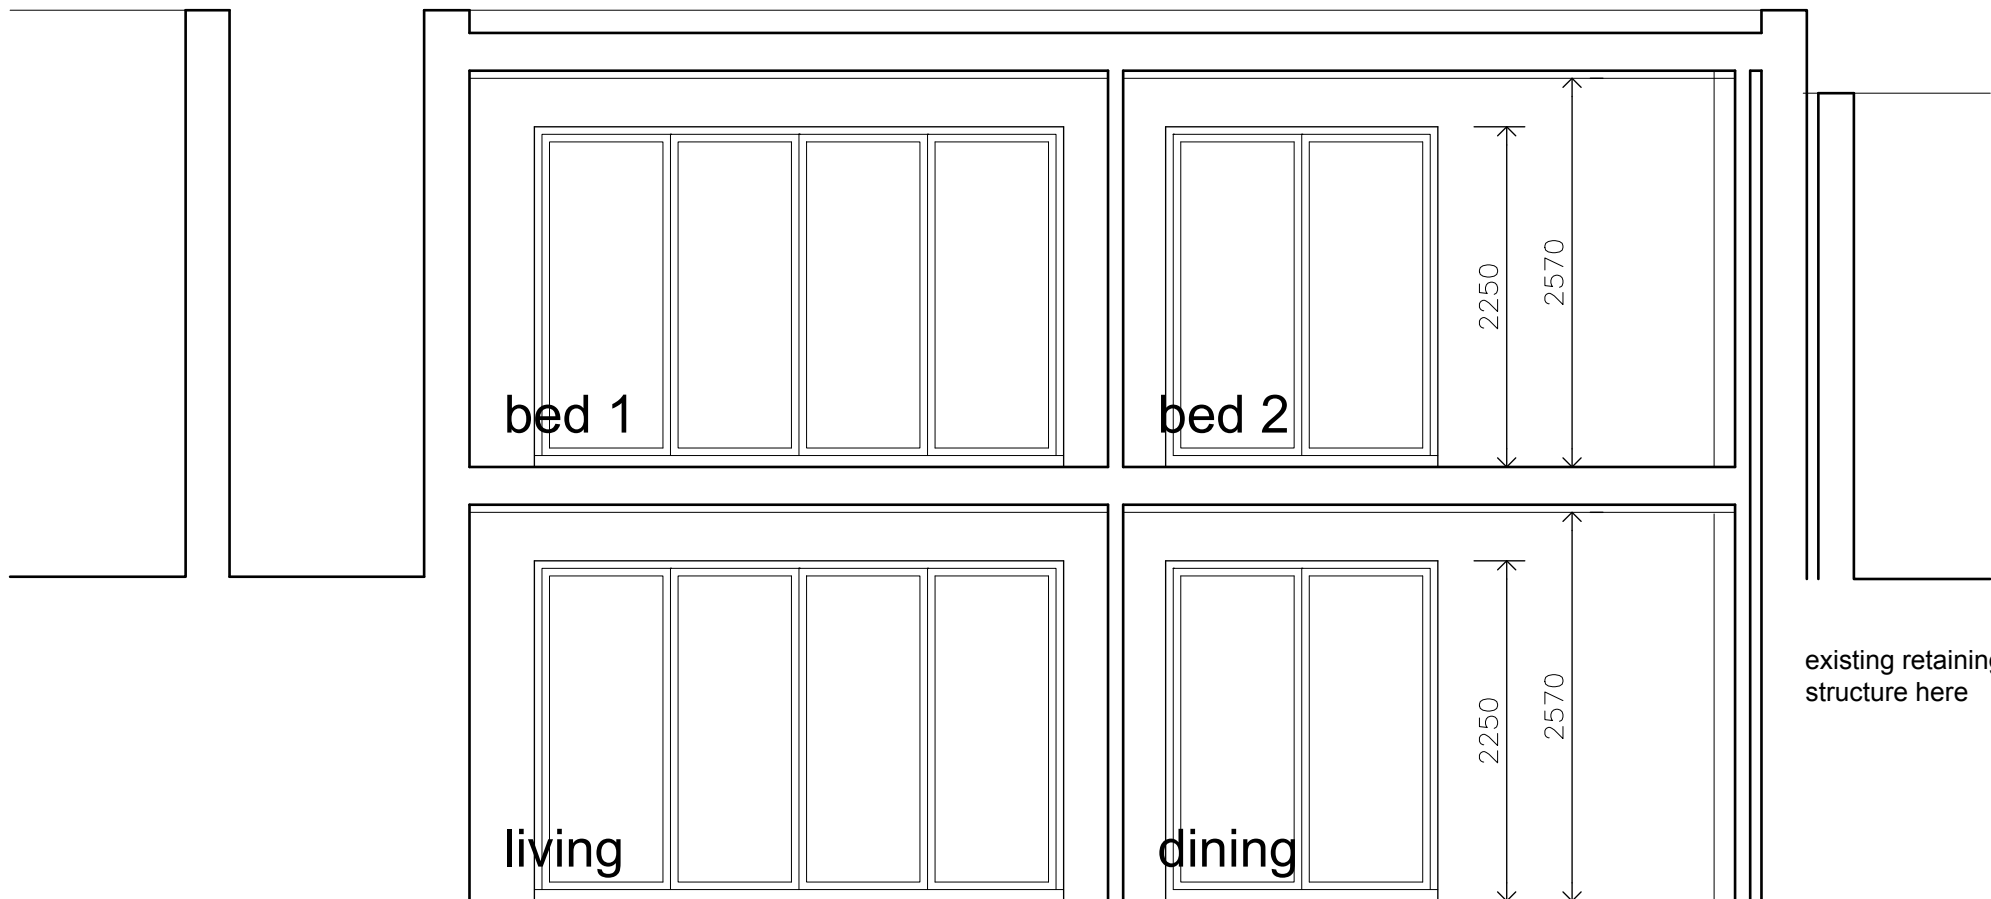

Section B_B

A1 Original Sheet Size
Scale Bar @ 1:50 0 2.5m
Scale Bar @ 1:100 0 5.0m

Revision

Job
11 Hampstead High Street
London NW3 1PX
Client
Farlane Investments Ltd
Drawing
Proposed Elevations Enlarged
Scale/Date/Drawn/Chk.
1:50/12'21/WDM

Copyright
CSM +
ARCHITECTS

1 Boyd Street
Shieldfield
Newcastle upon Tyne
NE2 1AP
Tel + 44 (0) 191 260-2450
Fax + 44 (0) 191 261-7301
E-mail admin@csmarchitects.co.uk
Web Site www.csmarchitects.co.uk

4408