
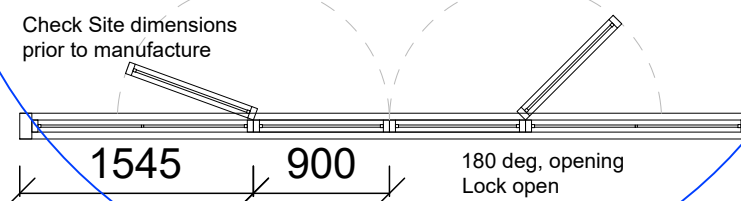
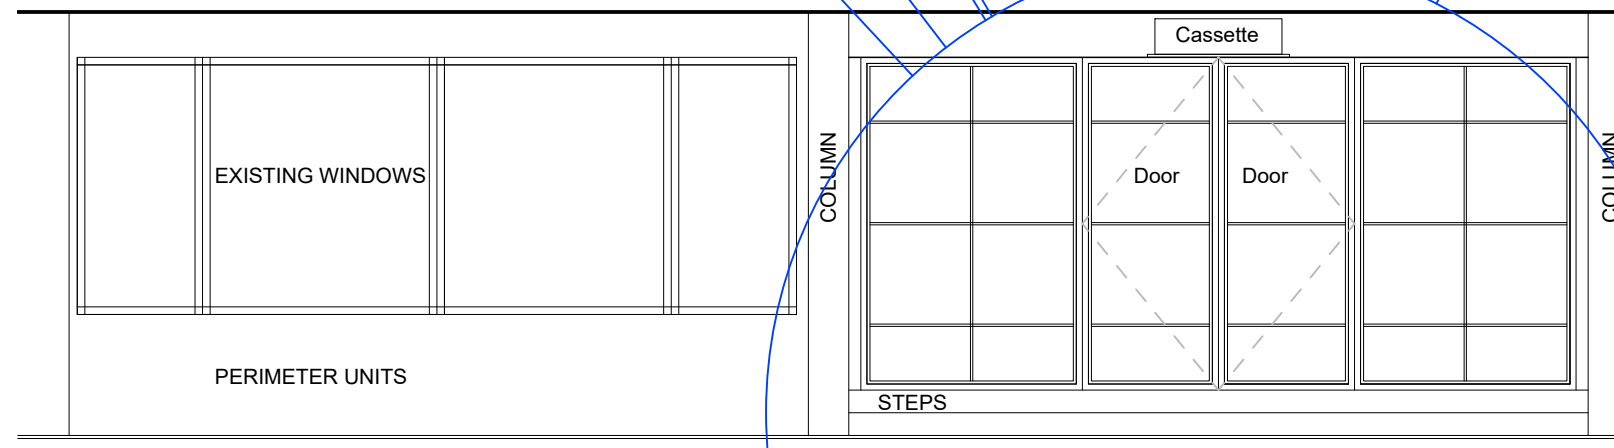
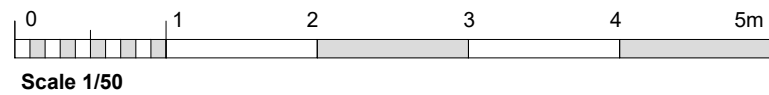
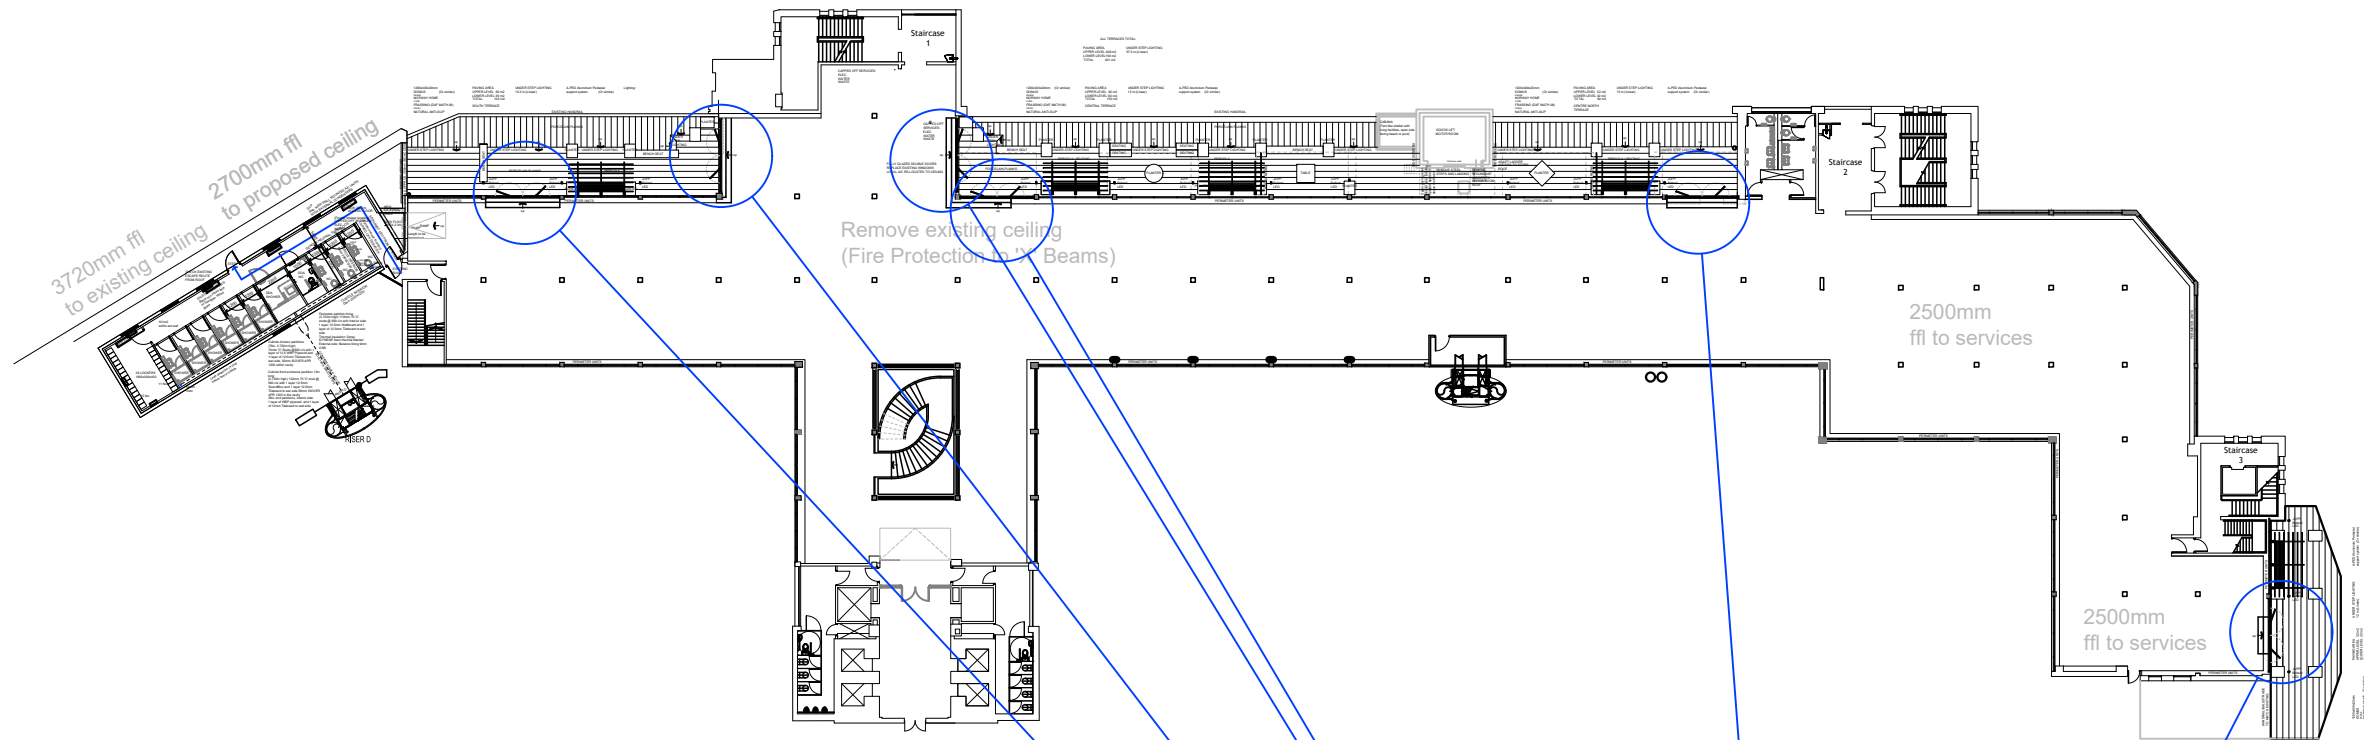


Based on information supplied by others
 All dimensions are approximate
 Subject to survey

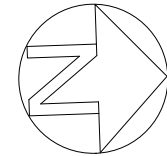

5th FLOOR
6No. DOUBLE DOOR ACCESS TO TERRACE

Rev	Drawn	Date	Description
-----	-------	------	-------------

5			'Cat A'
---	--	--	---------

Contract			
Greater London House Hampstead Road London NW1 7QX			

Drawing Title			
Proposed Fifth Floor (West) Roof Terrace External Doors			



CDS PROJECTS LTD
 22 Woodbastwick Road, London SE26 5LH
 M 07802 441750

Scales 1/500 (at A3) 1/50	Date January 2022
Drawn AA	Checked
Contract No 21/07/Li	Drawing No 5D/05
	Revision -