
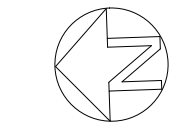


Based on information supplied by others  
 All dimensions are approximate  
 Subject to survey

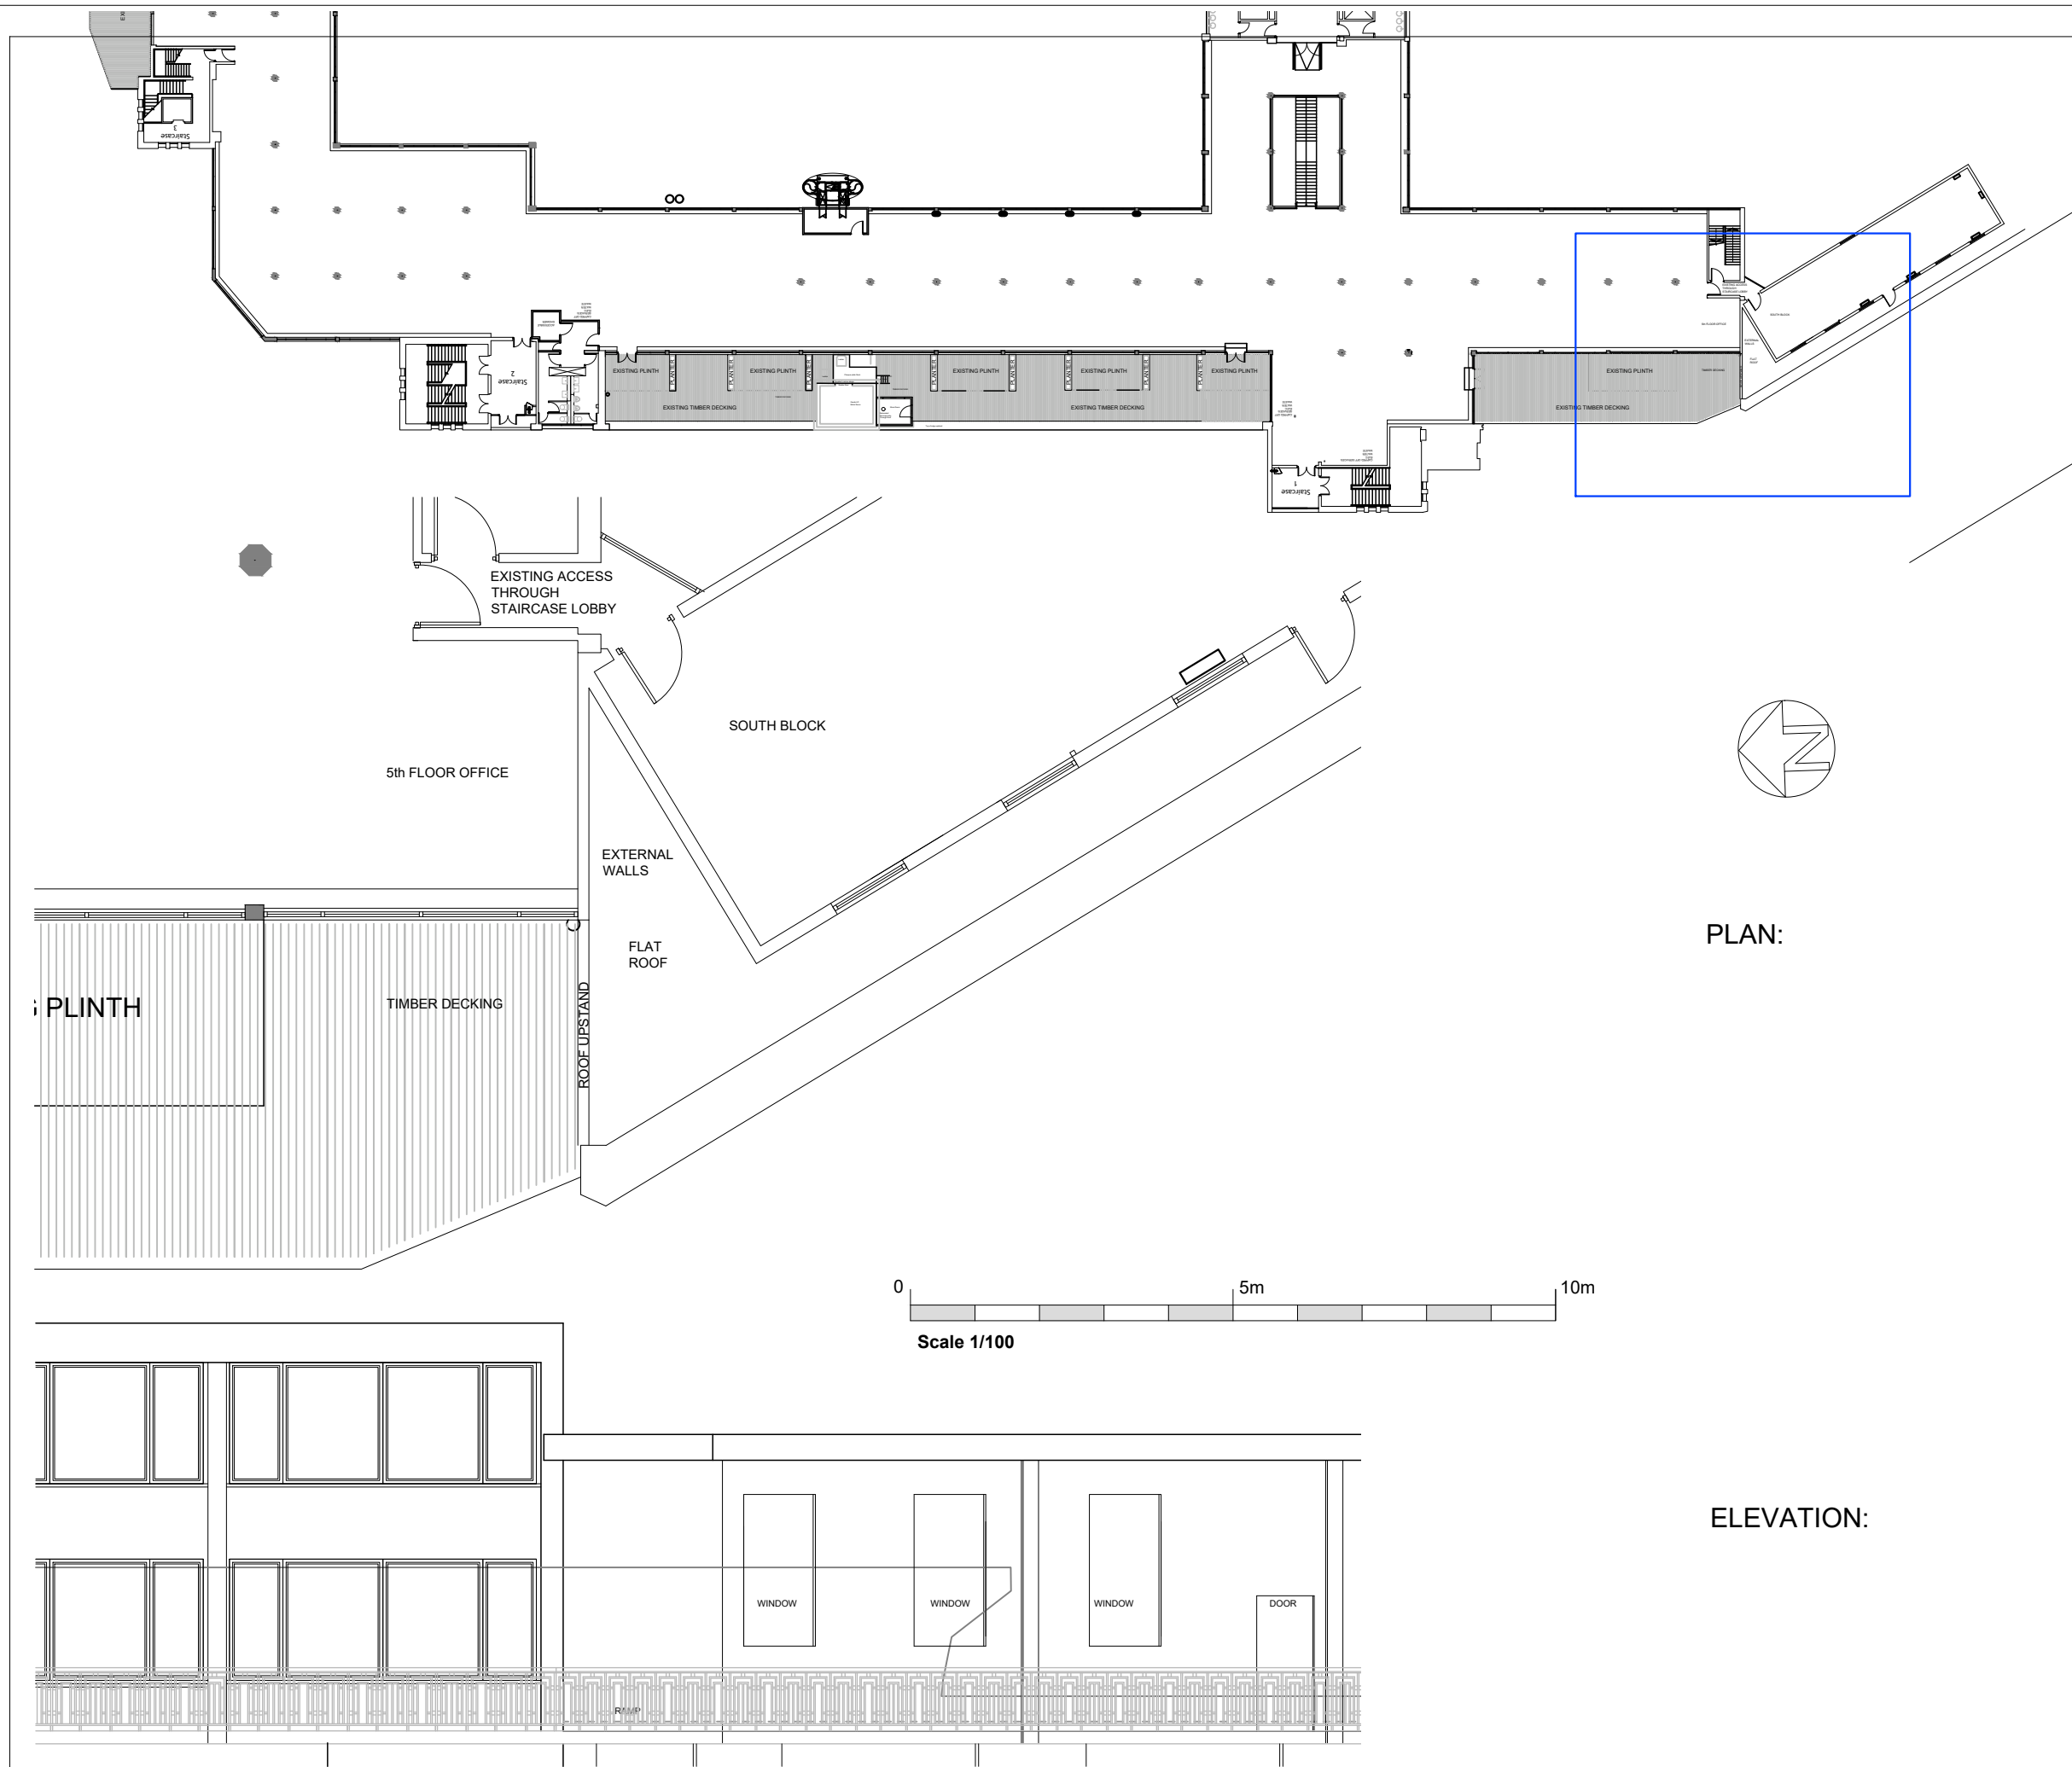

PLAN:

ELEVATION:

Rev	Drawn Date	Description
-----	------------	-------------

5	'Cat A'
---	---------

Contract	Greater London House Hampstead Road London NW1 7QX
----------	--

Drawing Title	Existing North South Access
---------------	--------------------------------



CDS PROJECTS LTD  
 22 Woodbastwick Road, London SE26 5LH  
 M 07802 441750

Scales	1/100 (at A3)	Date	February 2022
Drawn	AA	Checked	
Contract No	21/07/Li	Drawing No	5G/74
		Revision	-