



Based on information supplied by others
All dimensions are approximate
Subject to survey

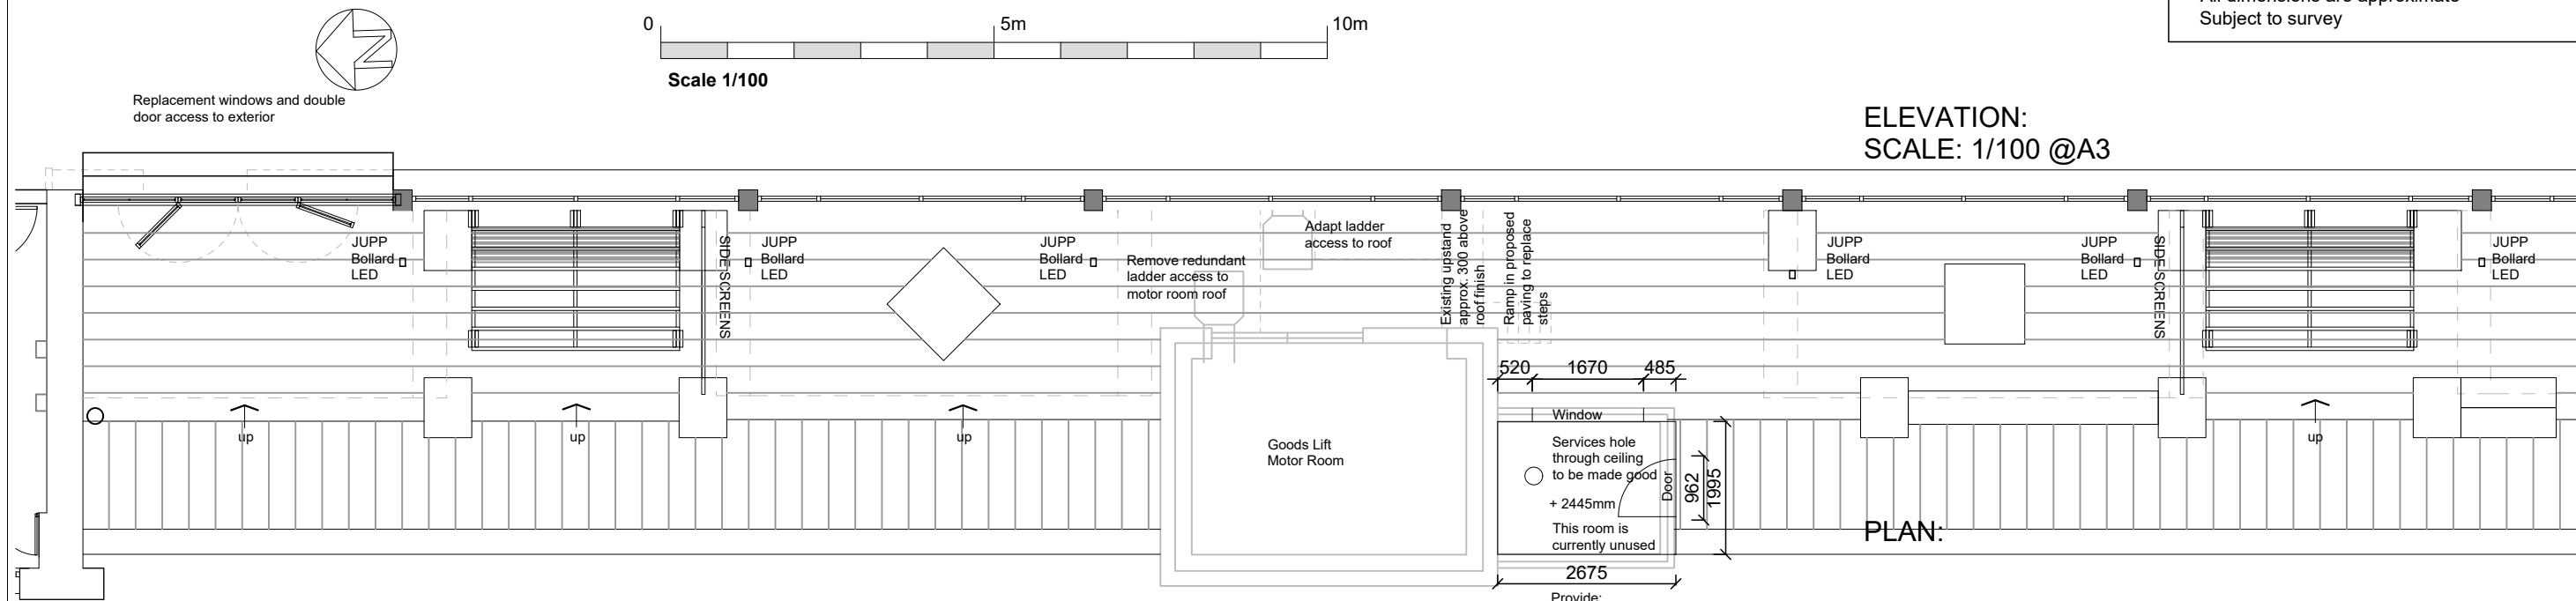



ELEVATION:
SCALE: 1/100 @A3

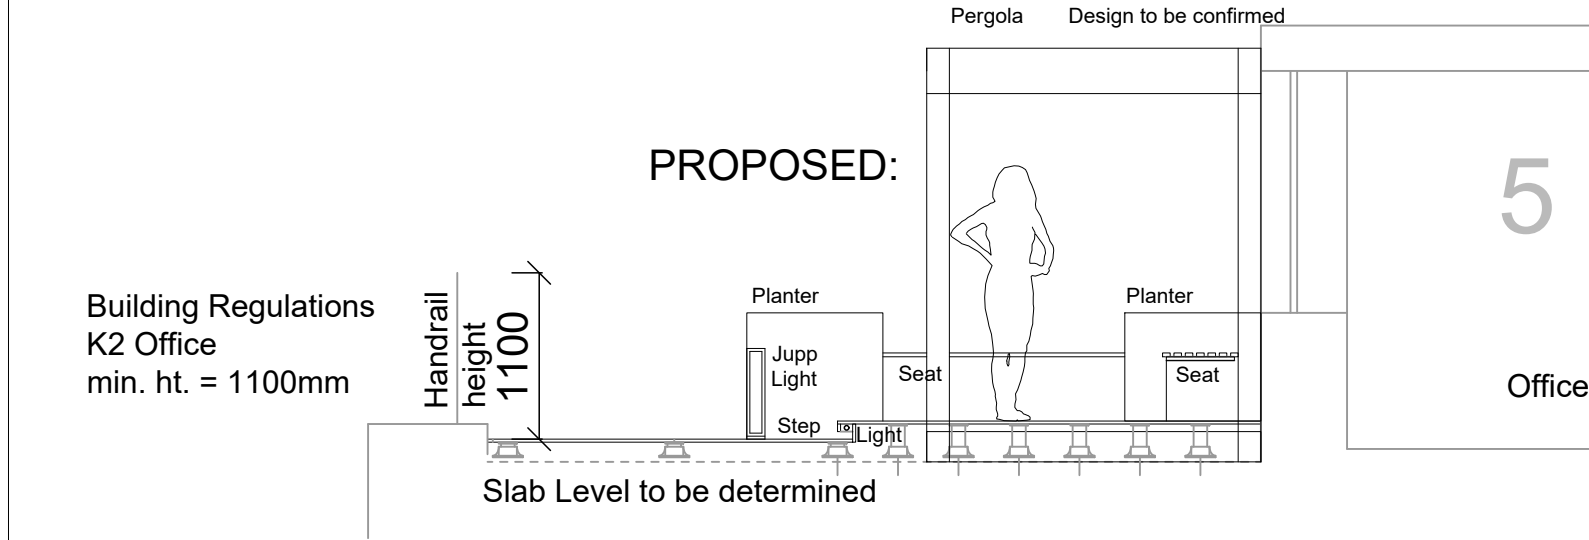

SECTION:
SCALE: 1/50 @A3

ELEVATION:
SCALE: 1/100 @A3

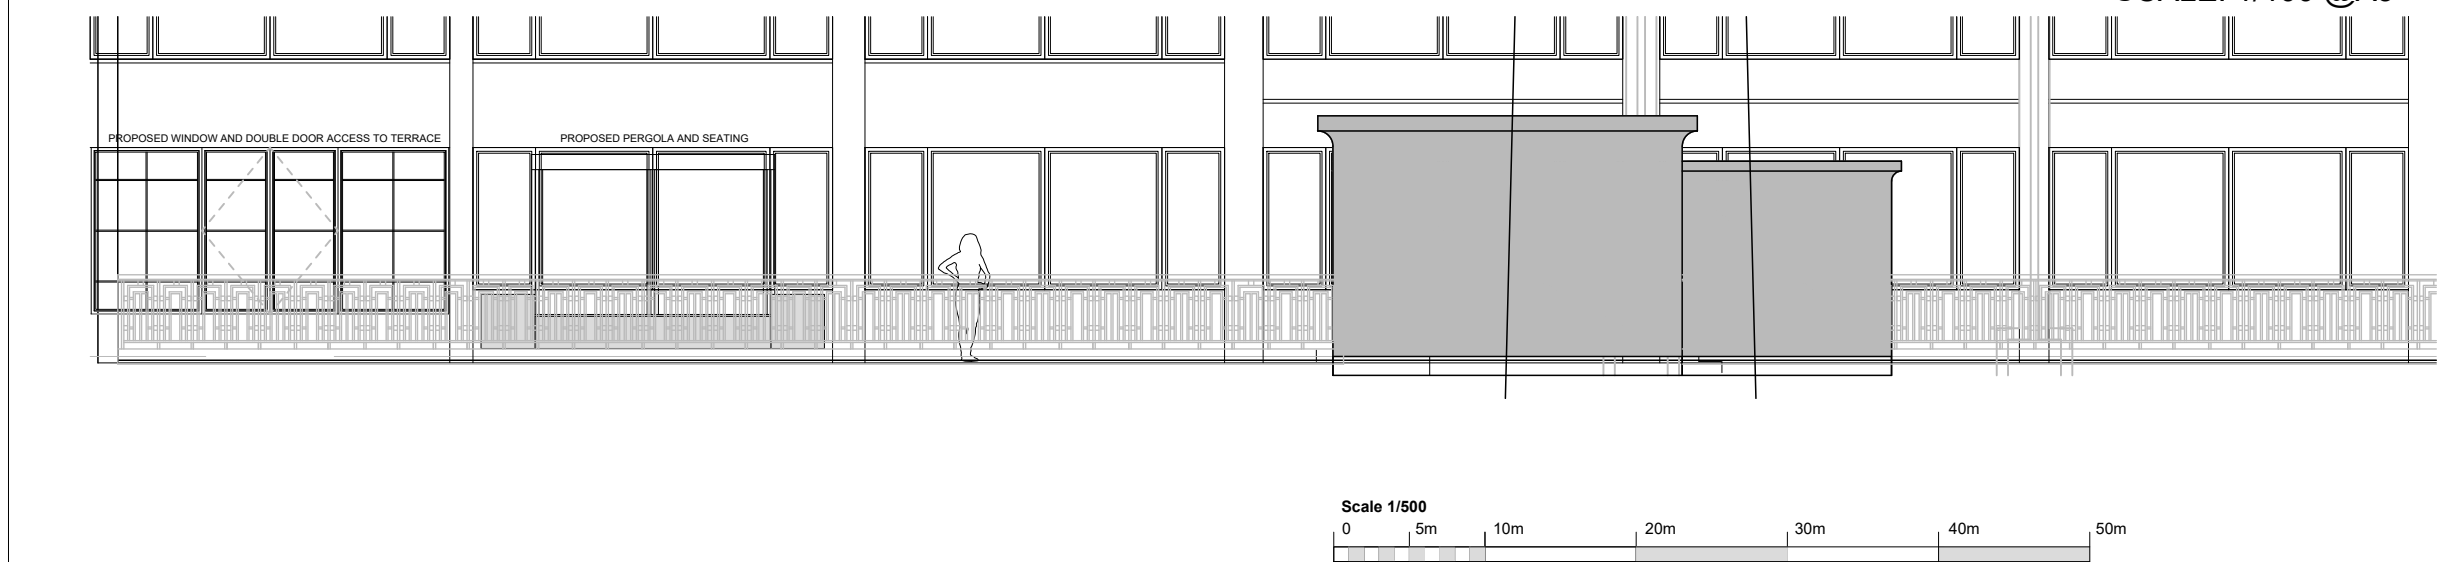

Rev	Drawn	Date	Description
5			'Cat A'
Contract			
Greater London House Hampstead Road London NW1 7QX			
Drawing Title			
Proposed External Terrace West (centre)			
			
CDS PROJECTS LTD 22 Woodbastwick Road, London SE26 5LH M 07802 441750			
Scales 1/100 (at A3)		Date December 2021	
Drawn AA		Checked	
Contract No 21/07/Li		Drawing No 5G/81	Revision -