
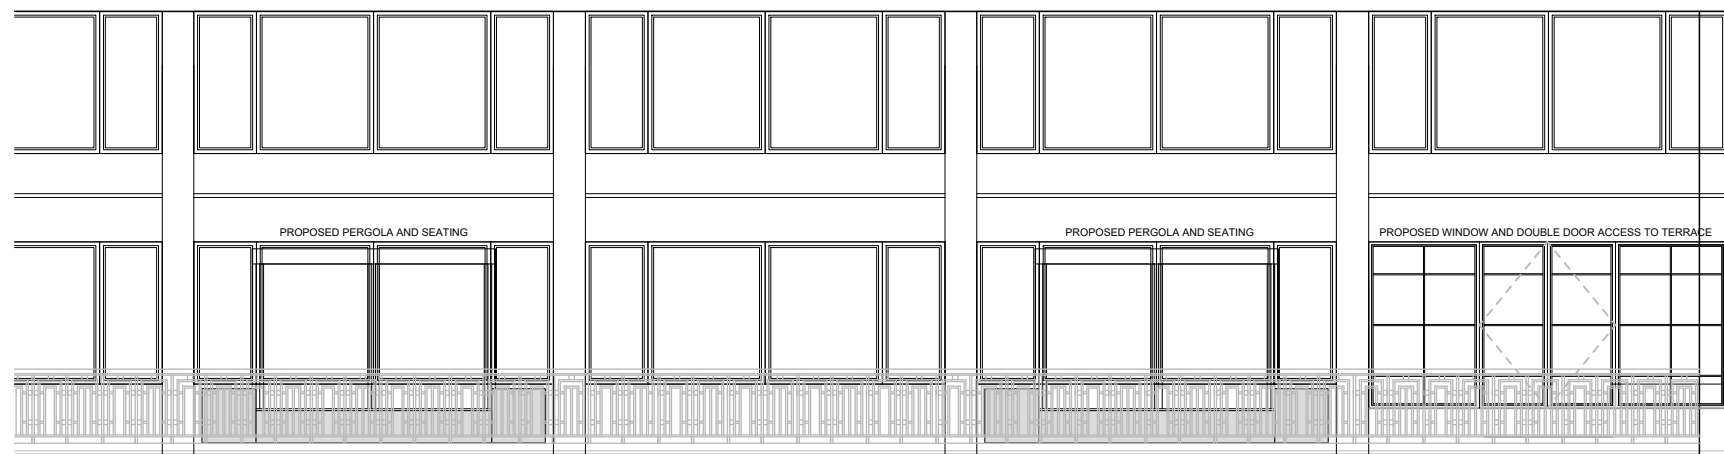
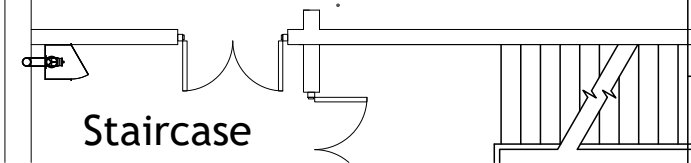
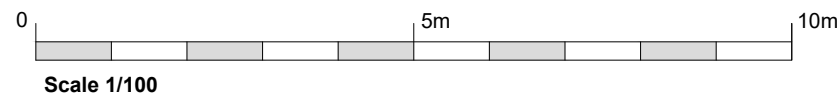


Based on information supplied by others
All dimensions are approximate
Subject to survey

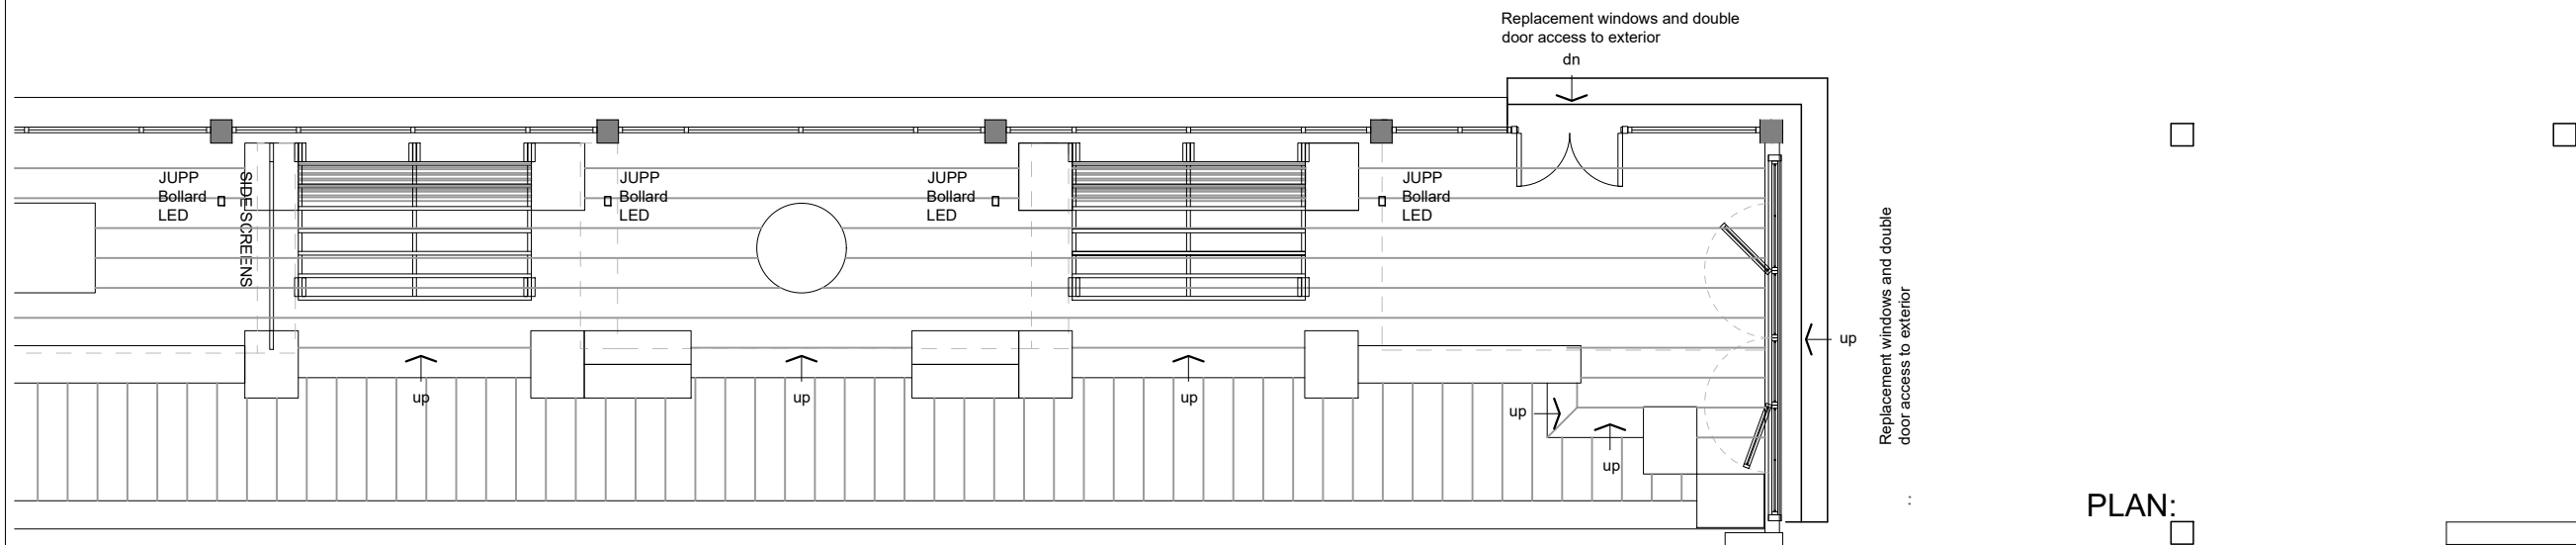

ELEVATION:

Rev	Drawn	Date	Description
5			'Cat A'
Contract			
Greater London House Hampstead Road London NW1 7QX			
Drawing Title			
Proposed External Terrace West Terrace (South end)			
CDS PROJECTS LTD 22 Woodbastwick Road, London SE26 5LH M 07802 441750			
Scales	1/100 (at A3)	Date	January 2022
Drawn	AA	Checked	
Contract No	21/07/Li	Drawing No	5G/82
		Revision	-