



PLAN:
SCALE: 1/500 @A3

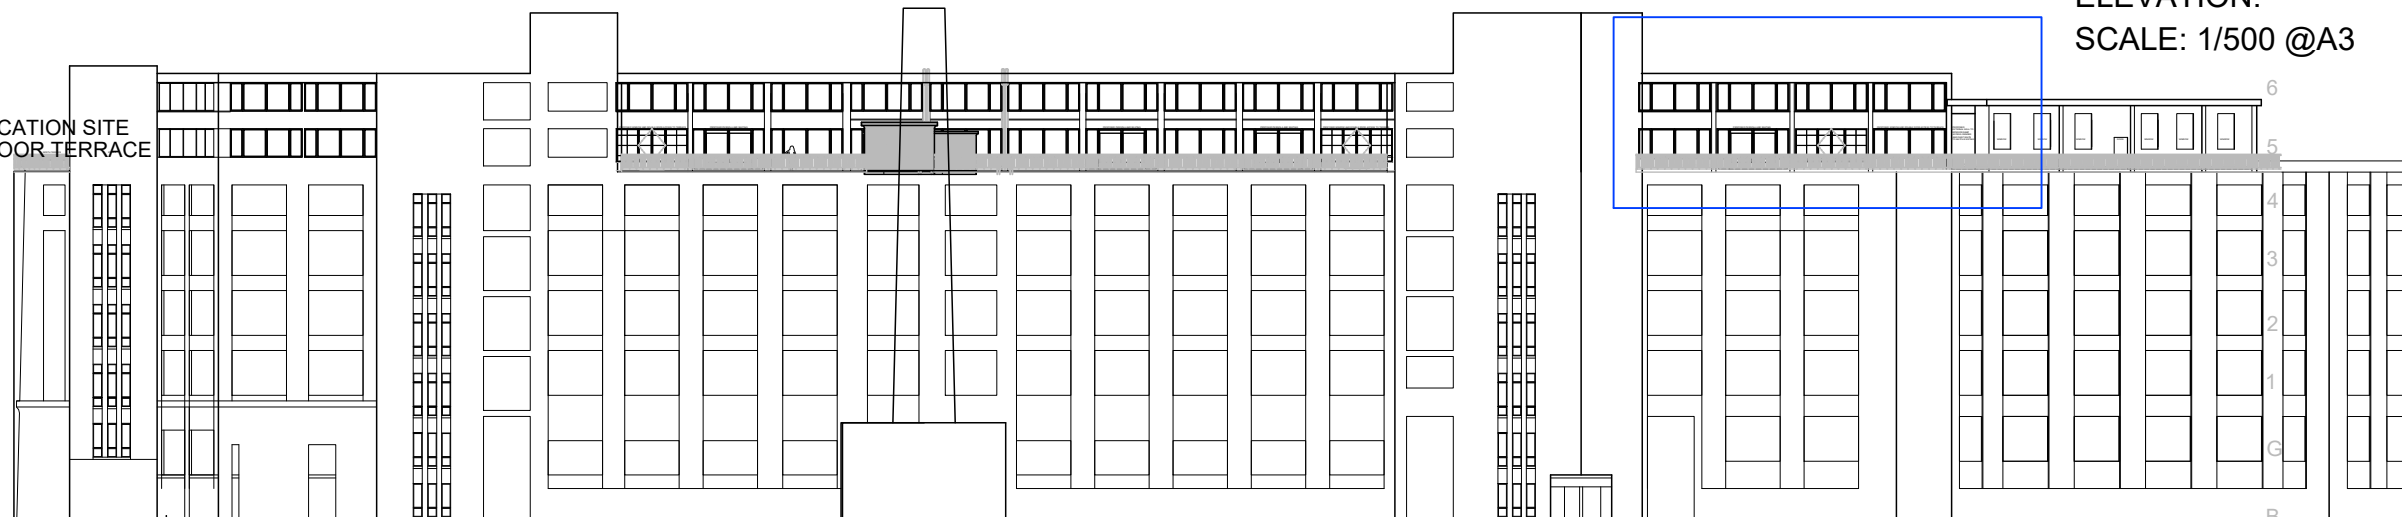

ELEVATION:
SCALE: 1/500 @A3

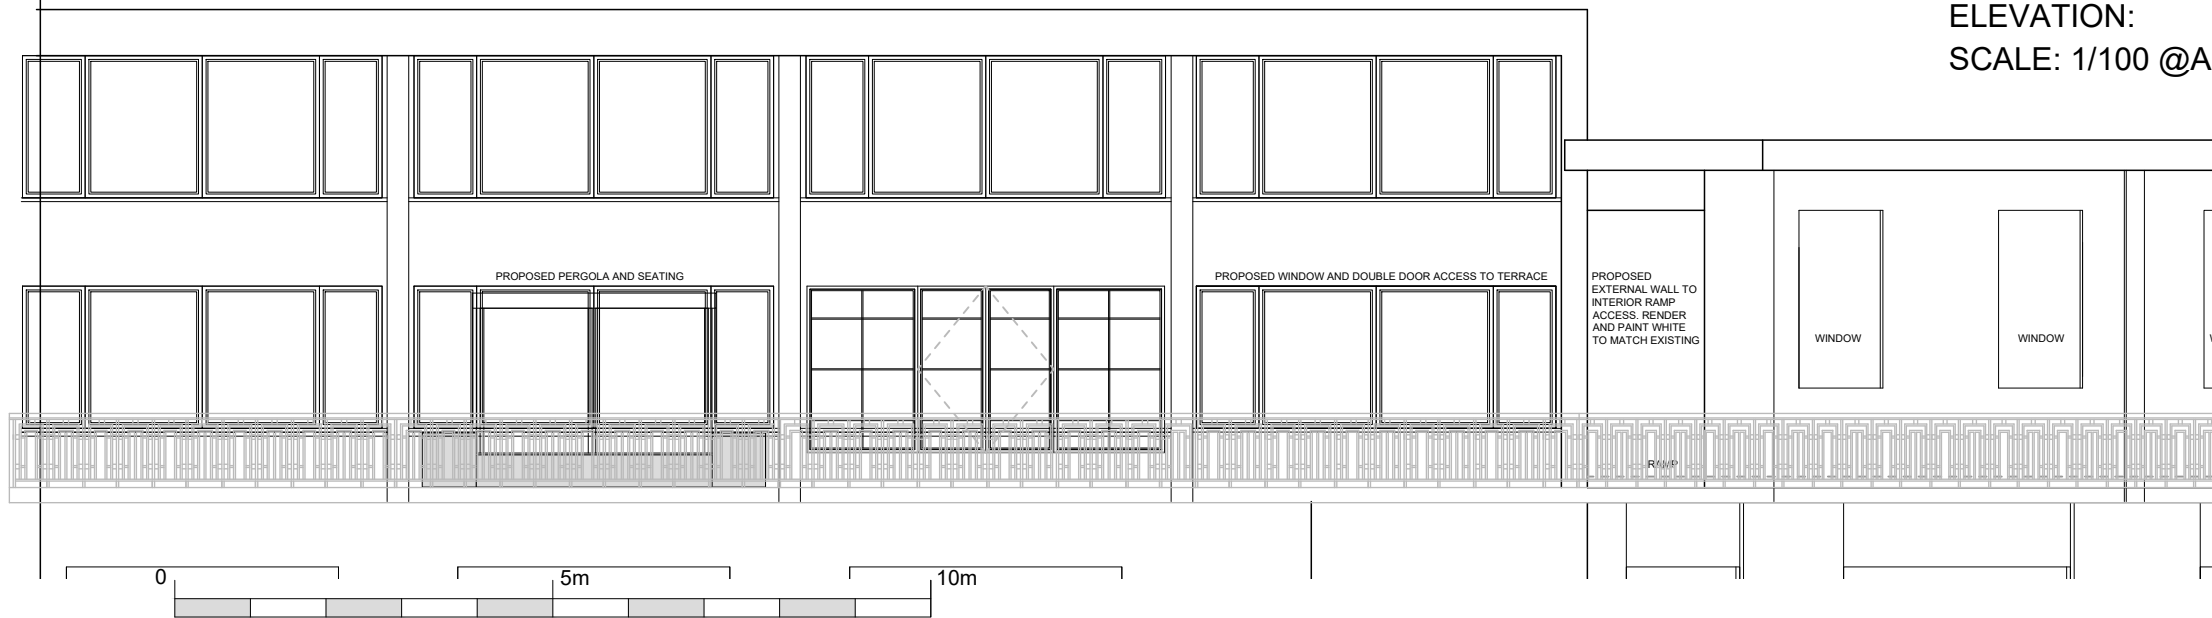


ELEVATION:
SCALE: 1/100 @A3

Based on information supplied by others
All dimensions are approximate
Subject to survey

Rev	Drawn	Date	Description
5			'Cat A'

Contract
Greater London House
Hampstead Road
London NW1 7QX

Drawing Title
Proposed
South Terrace

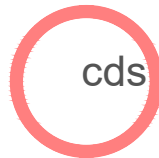

CDS PROJECTS LTD
22 Woodbastwick Road, London SE26 5LH
M 07802 441750

Scales	1/500 (at A3)	Date	January 2022
Drawn	AA	Checked	
Contract No	21/07/Li	Drawing No	5G/87
		Revision	-