
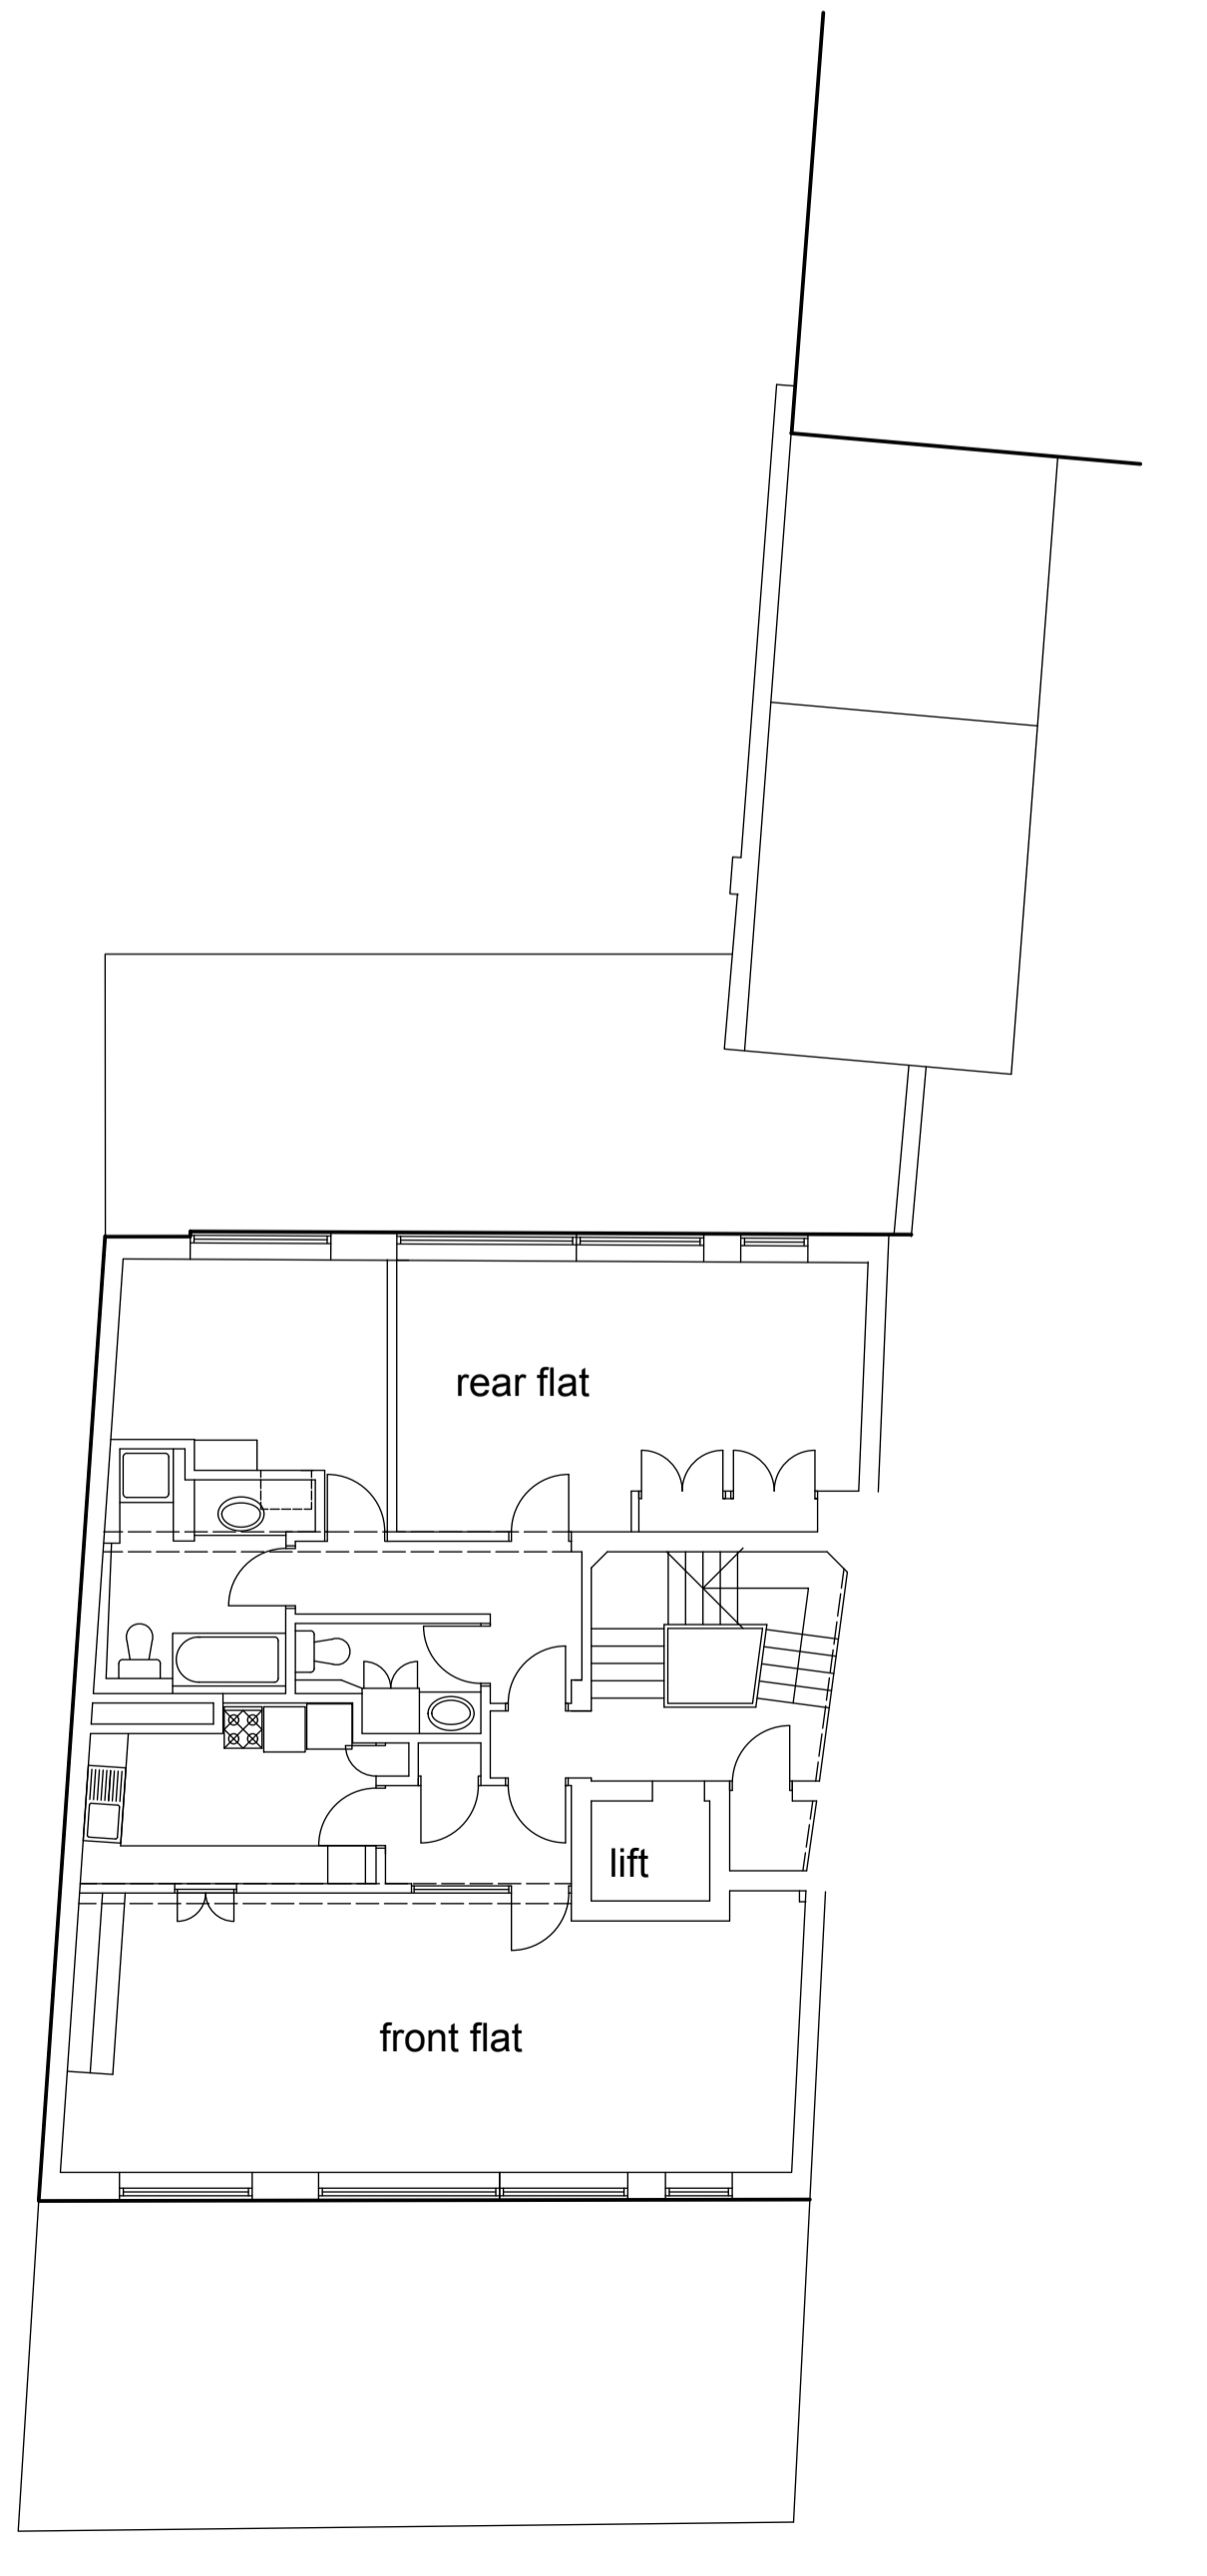
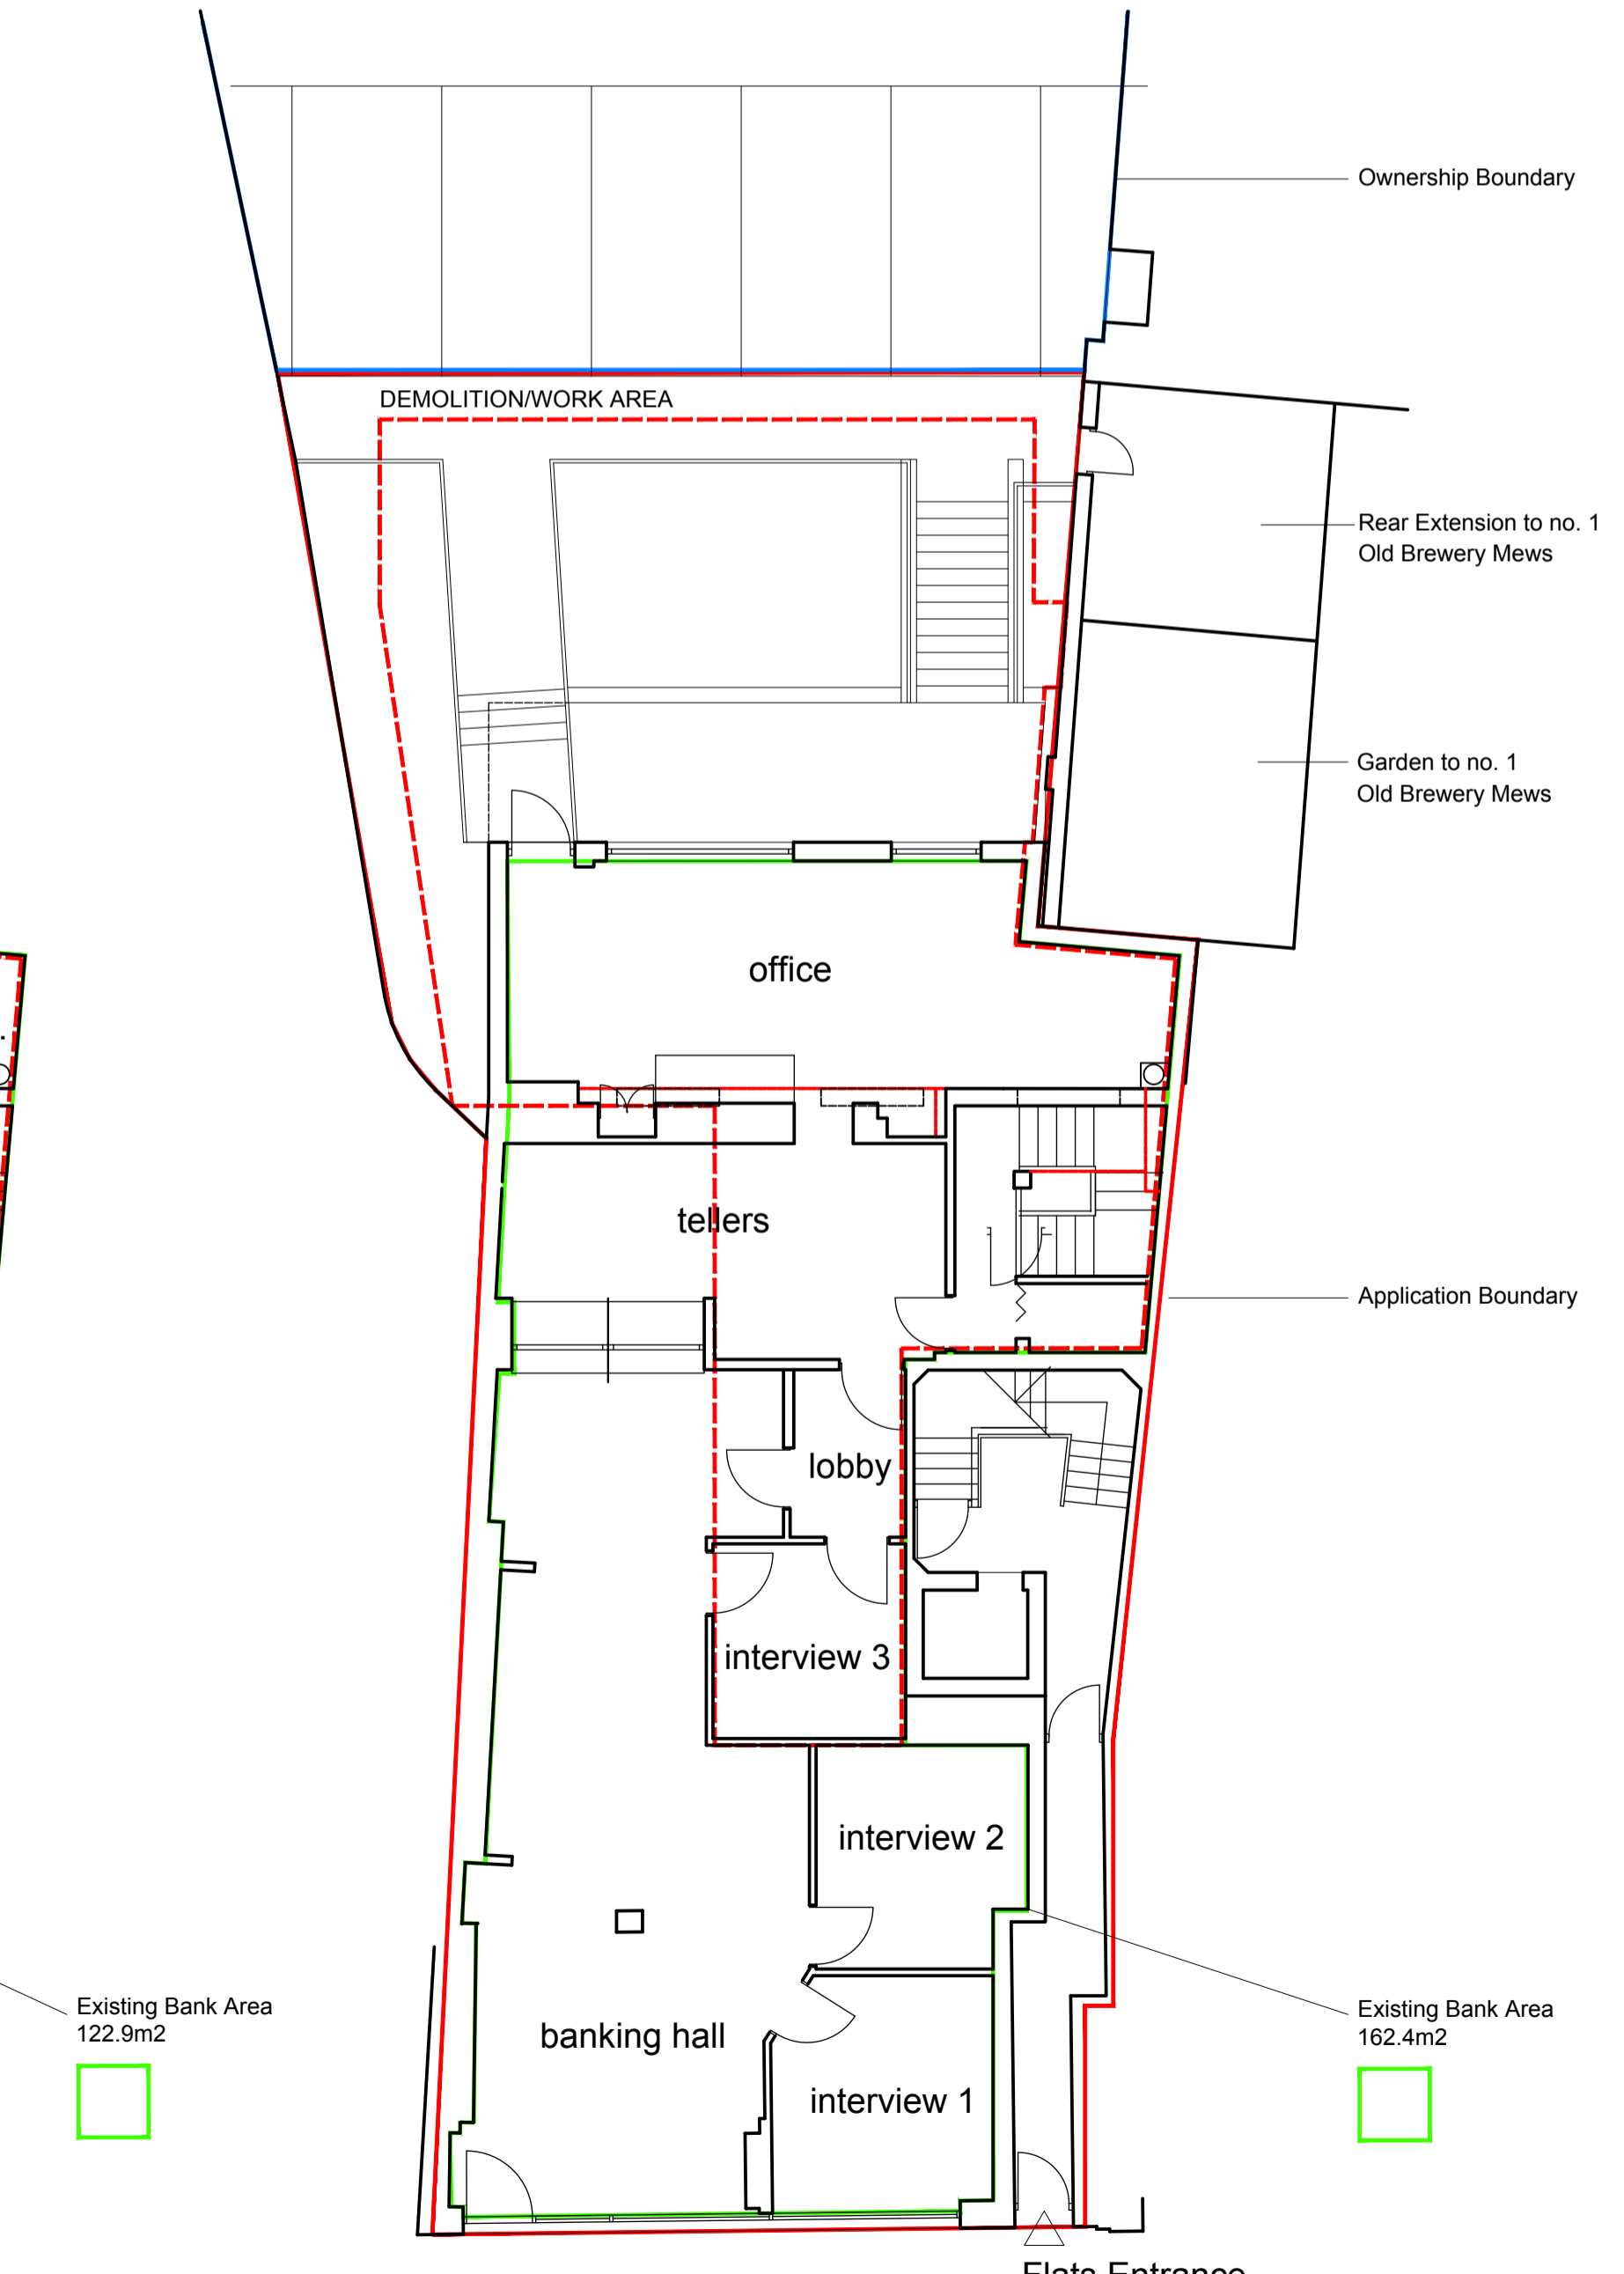


South (Front) Elevation

West (Side) Elevation

North (Rear) Elevation

East (Side) Elevation

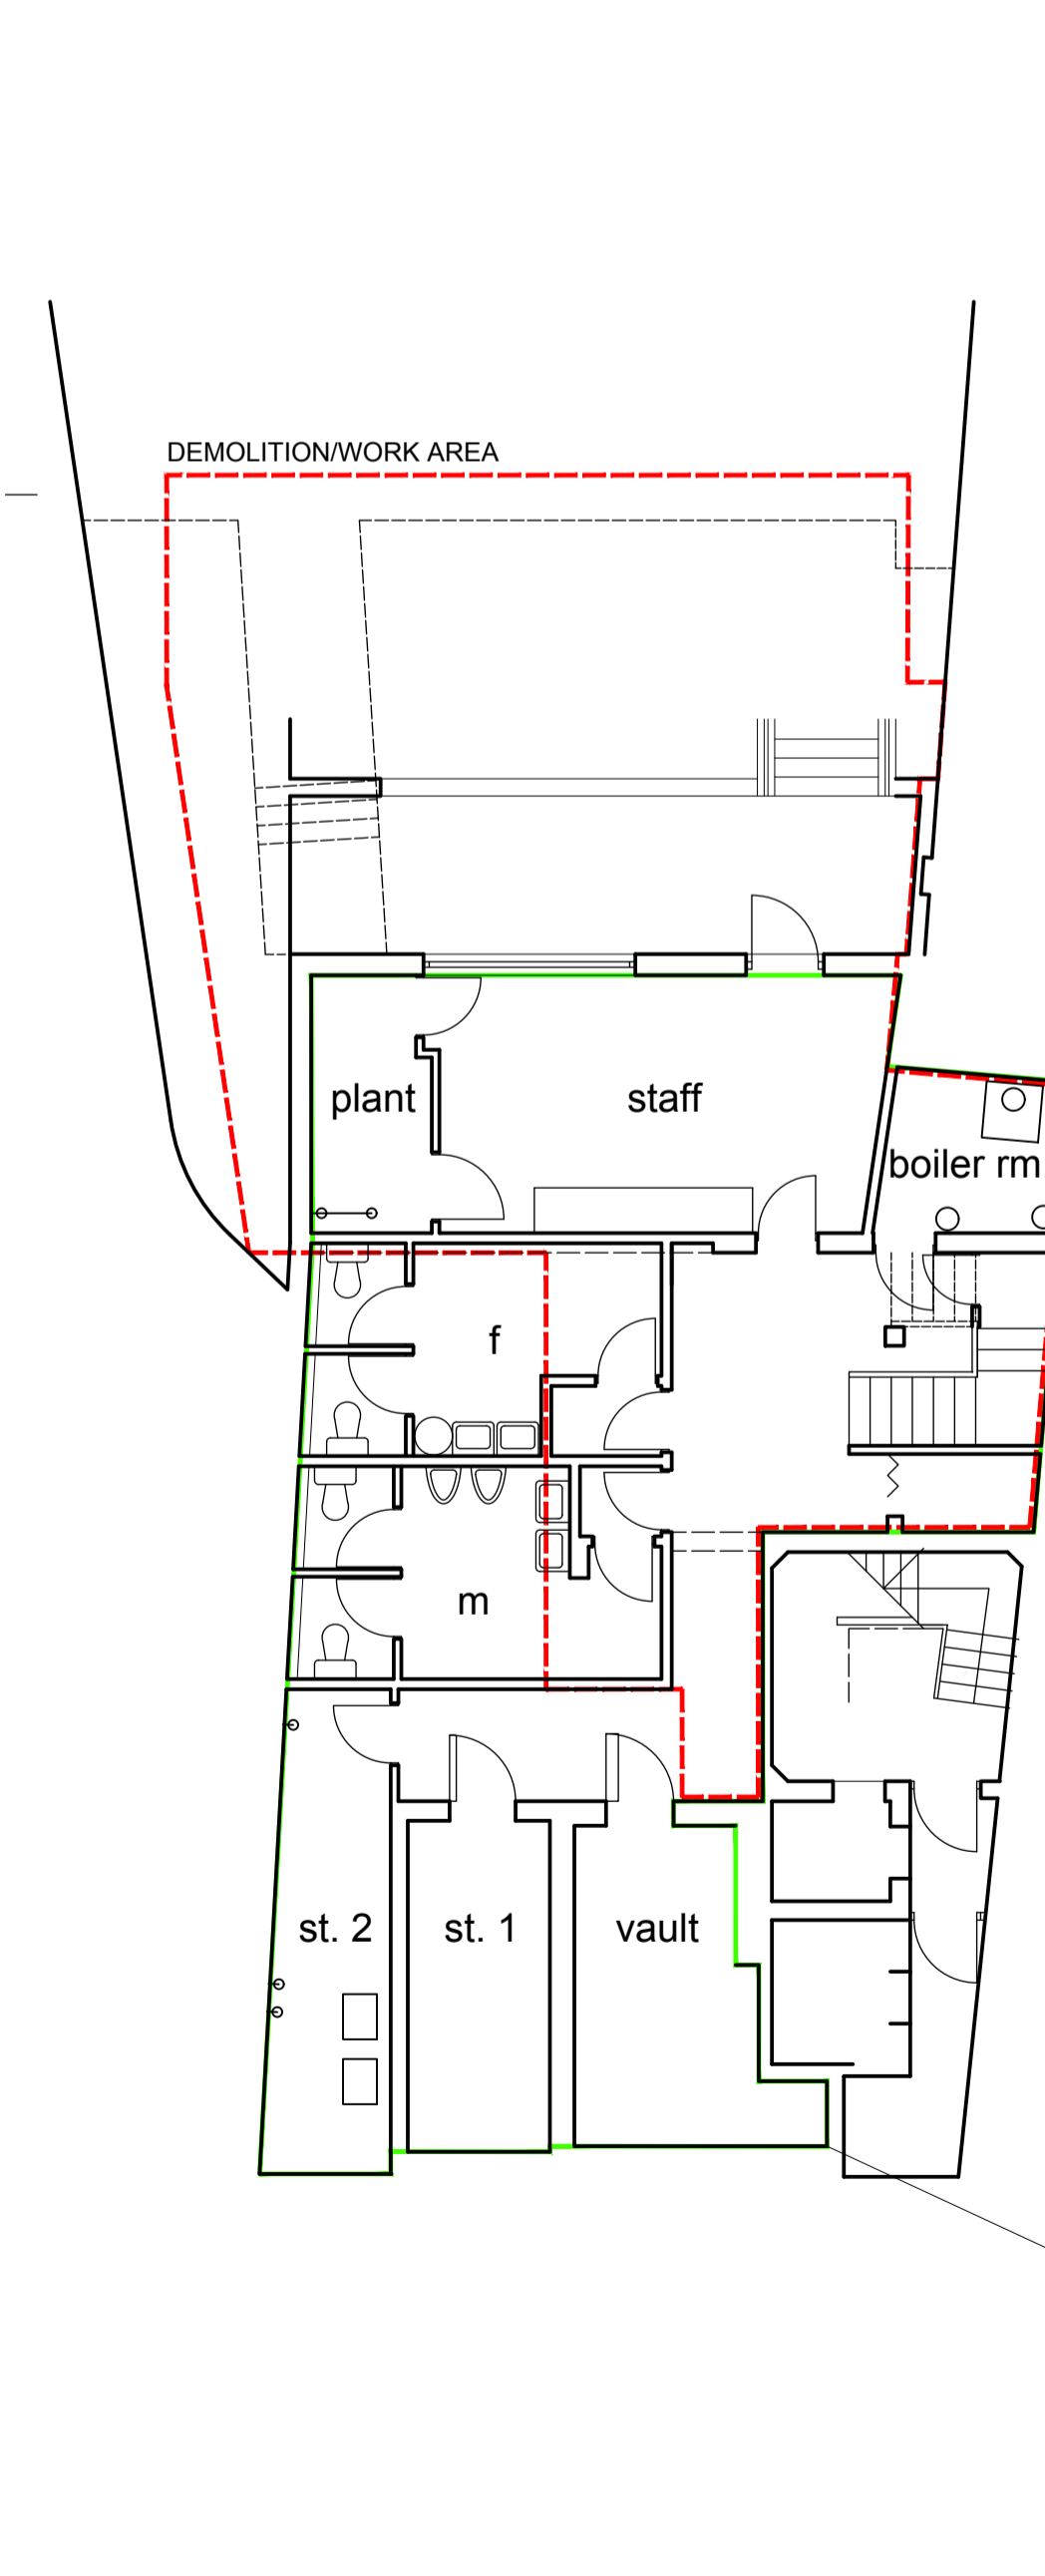

Lower Ground Floor

Ground Floor

First Floor & Above

A1 Original Sheet Size
 Scale Bar @ 1:50 0 2.5m
 Scale Bar @ 1:100 0 5.0m
 Revision

Job
11 Hampstead High Street
London NW3 1PX
 Client
Farlane Investments Ltd
 Drawing
Existing Plans
 Scale/Date/Drawn/Chk.
1:100/06'21/WDM
 Copyright
CSM +
ARCHITECTS
 1 Boyd Street
 Shieldfield
 Newcastle upon Tyne
 NE2 1AP
 Tel +44 (0) 191 260-2450
 Fax +44 (0) 191 261-7301
 E-mail admin@csmarchitects.co.uk
 Web Site www.csmarchitects.co.uk

4408