



# Block Plan

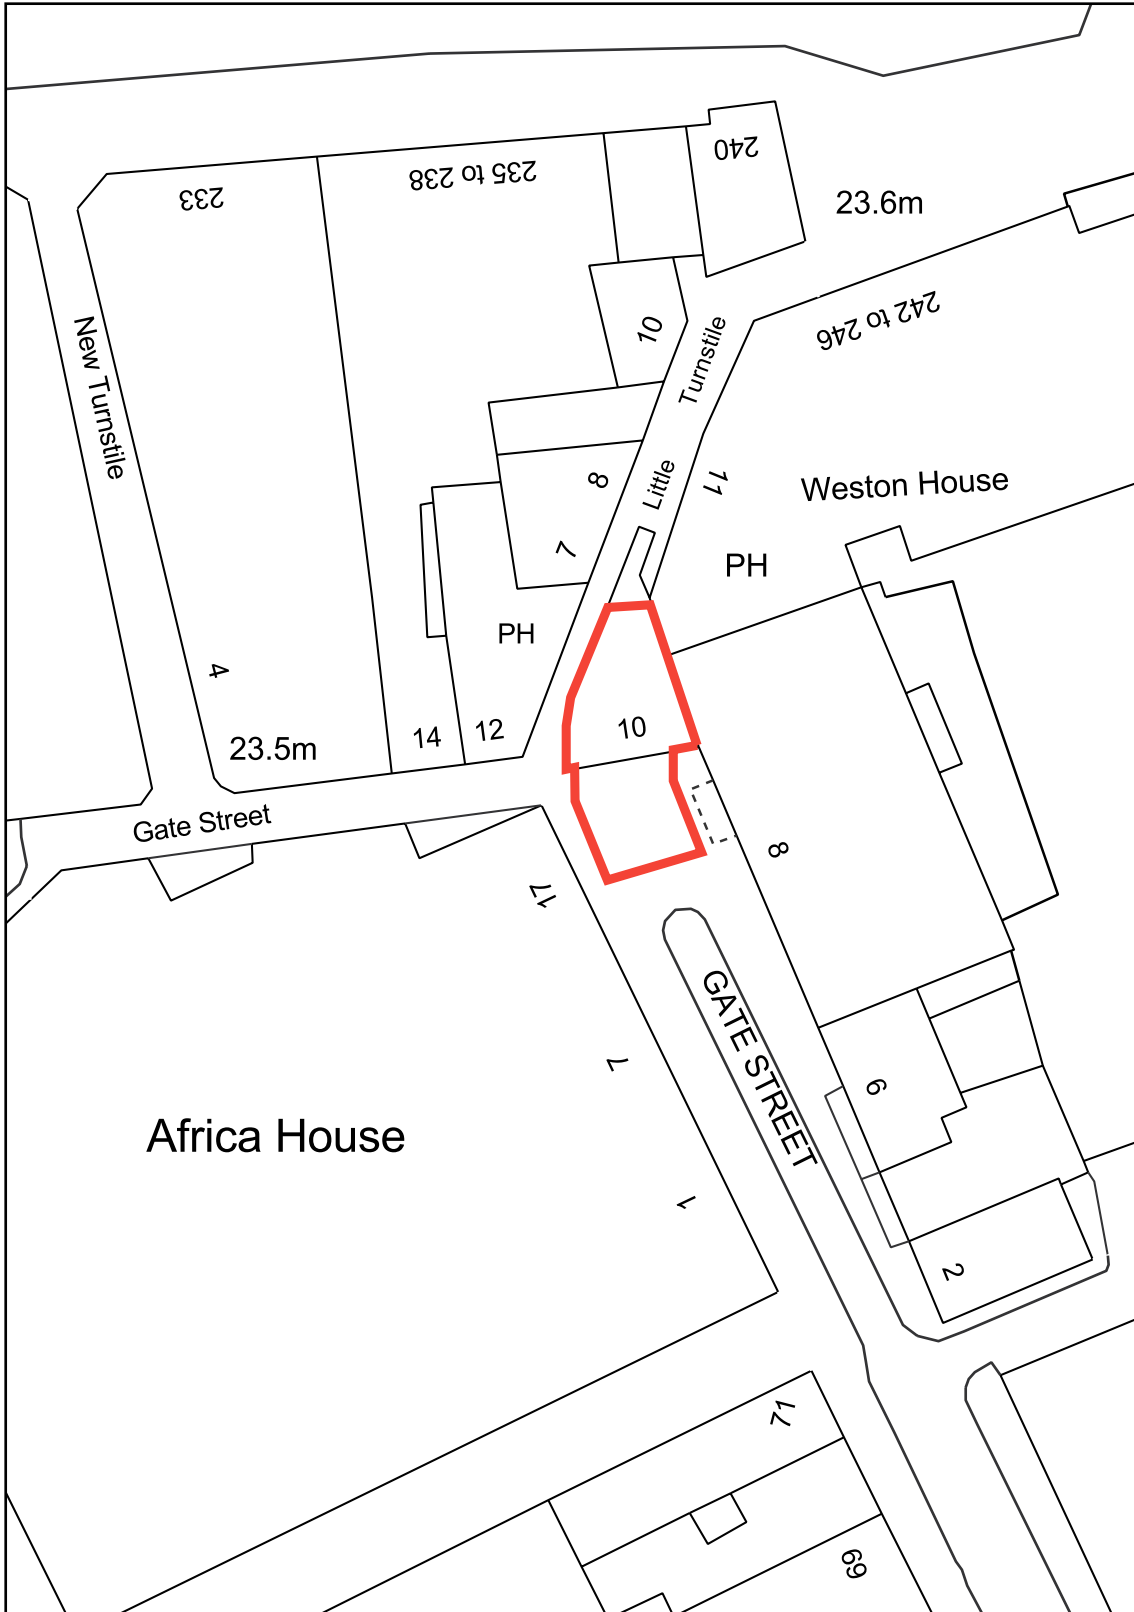

10 Gate Street, London, WC2A 3HP

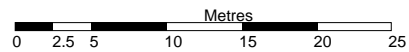

### Map Information

Scale: 1:500  
Date: 15/02/2022  
Reference: 21512  
Order No: 776711

